


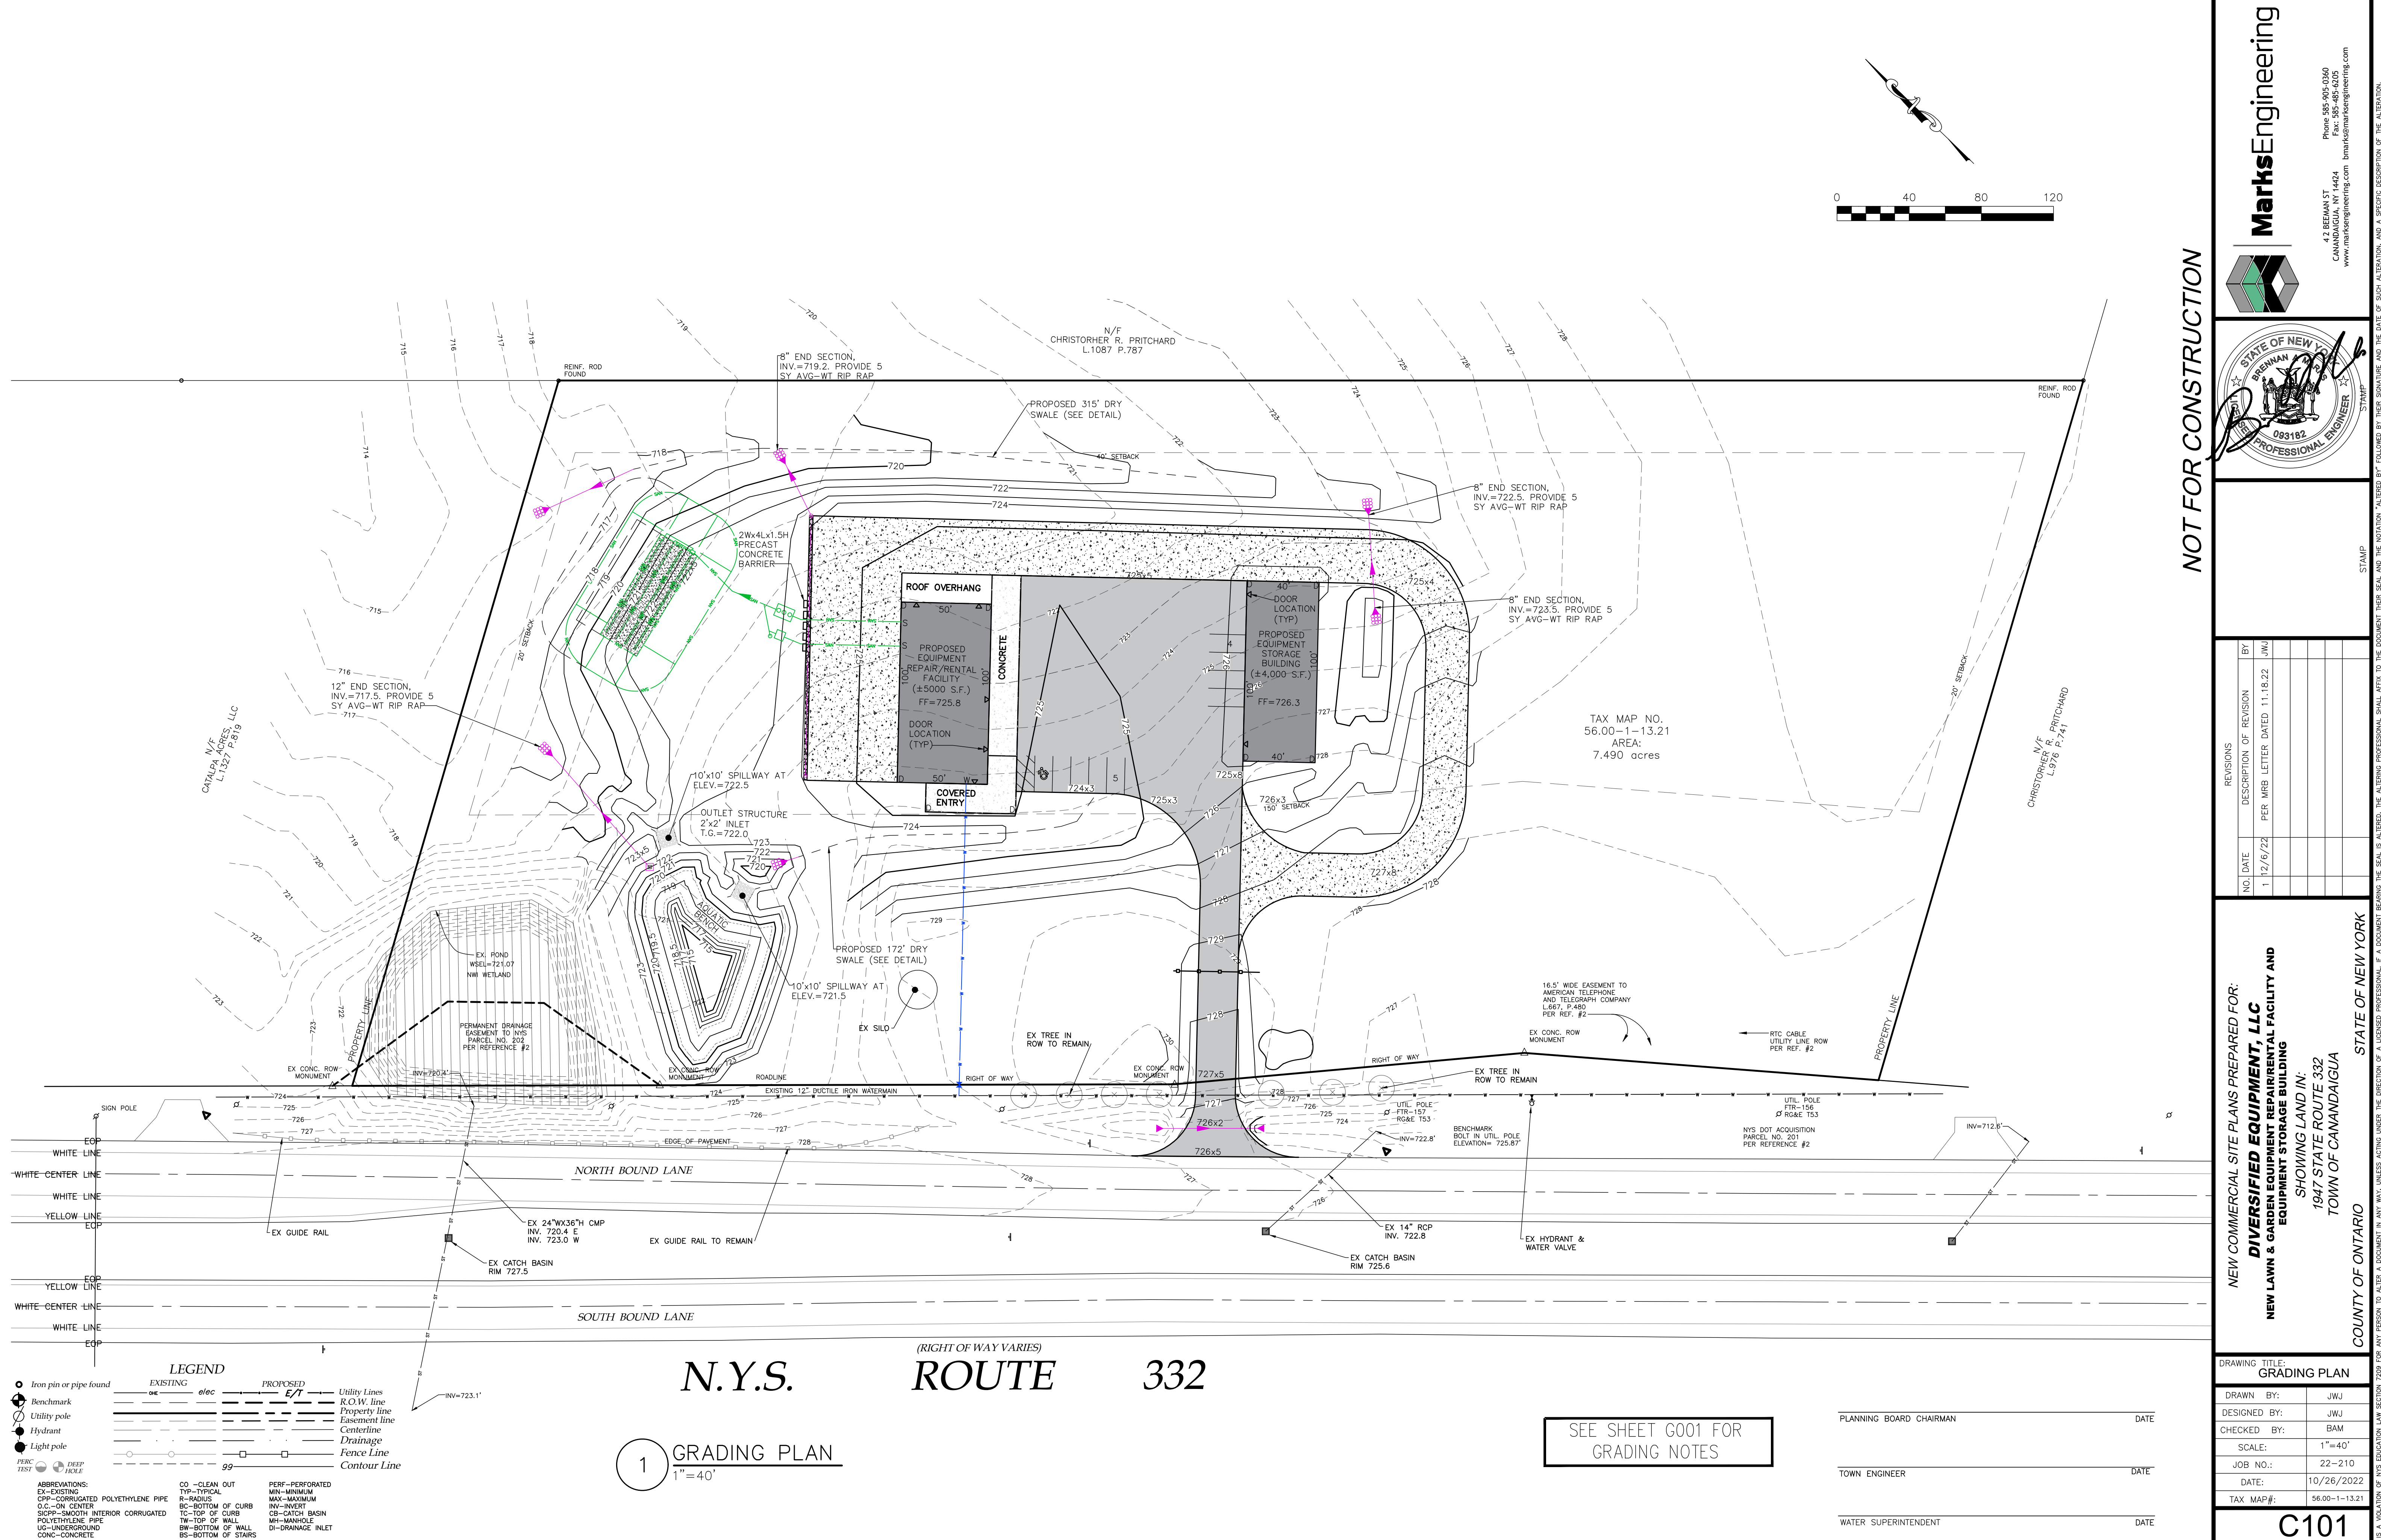

NOT FOR CONSTRUCTION

STAMP

MARKS ENGINEERING

42 BEEMAN ST
CANANDAIGUA, NY 14424
www.marksengineering.com bmarks@marksengineering.com

STATE OF NEW YORK
BRENNAN
083182
PROFESSIONAL ENGINEER

NEW COMMERCIAL SITE PLANS PREPARED FOR:
DIVERSIFIED EQUIPMENT, LLC
NEW LAWN & GARDEN EQUIPMENT REPAIR/RENTAL FACILITY AND
EQUIPMENT STORAGE BUILDING
SHOWING LAND IN:
1947 STATE ROUTE 332
TOWN OF CANANDAIGUA
COUNTY OF ONTARIO
STATE OF NEW YORK

DRAWING TITLE:
GRADING PLAN

DRAWN BY: J.W.J.

DESIGNED BY: J.W.J.

CHECKED BY: B.A.M.

SCALE: 1"=40'

JOB NO.: 22-210

DATE: 10/26/2022

TAX MAP#: 56.00-1-13.21

IT IS A VIOLATION OF NYS EDUCATION LAW SECTION 7209 FOR ANY PERSON TO ALTER A DOCUMENT IN ANY WAY, UNLESS ACTING UNDER THE DIRECTION OF A LICENSED PROFESSIONAL. IF A DOCUMENT BEARING THE SEAL OF AN ALTERED, THE ALTERING PROFESSIONAL SHALL AFFIX TO THE DOCUMENT THEIR SEAL AND THE NOTATION "ALTERED BY" FOLLOWED BY THEIR SIGNATURE AND THE DATE OF SUCH ALTERATION, AND A SPECIFIC DESCRIPTION OF THE ALTERATION.