


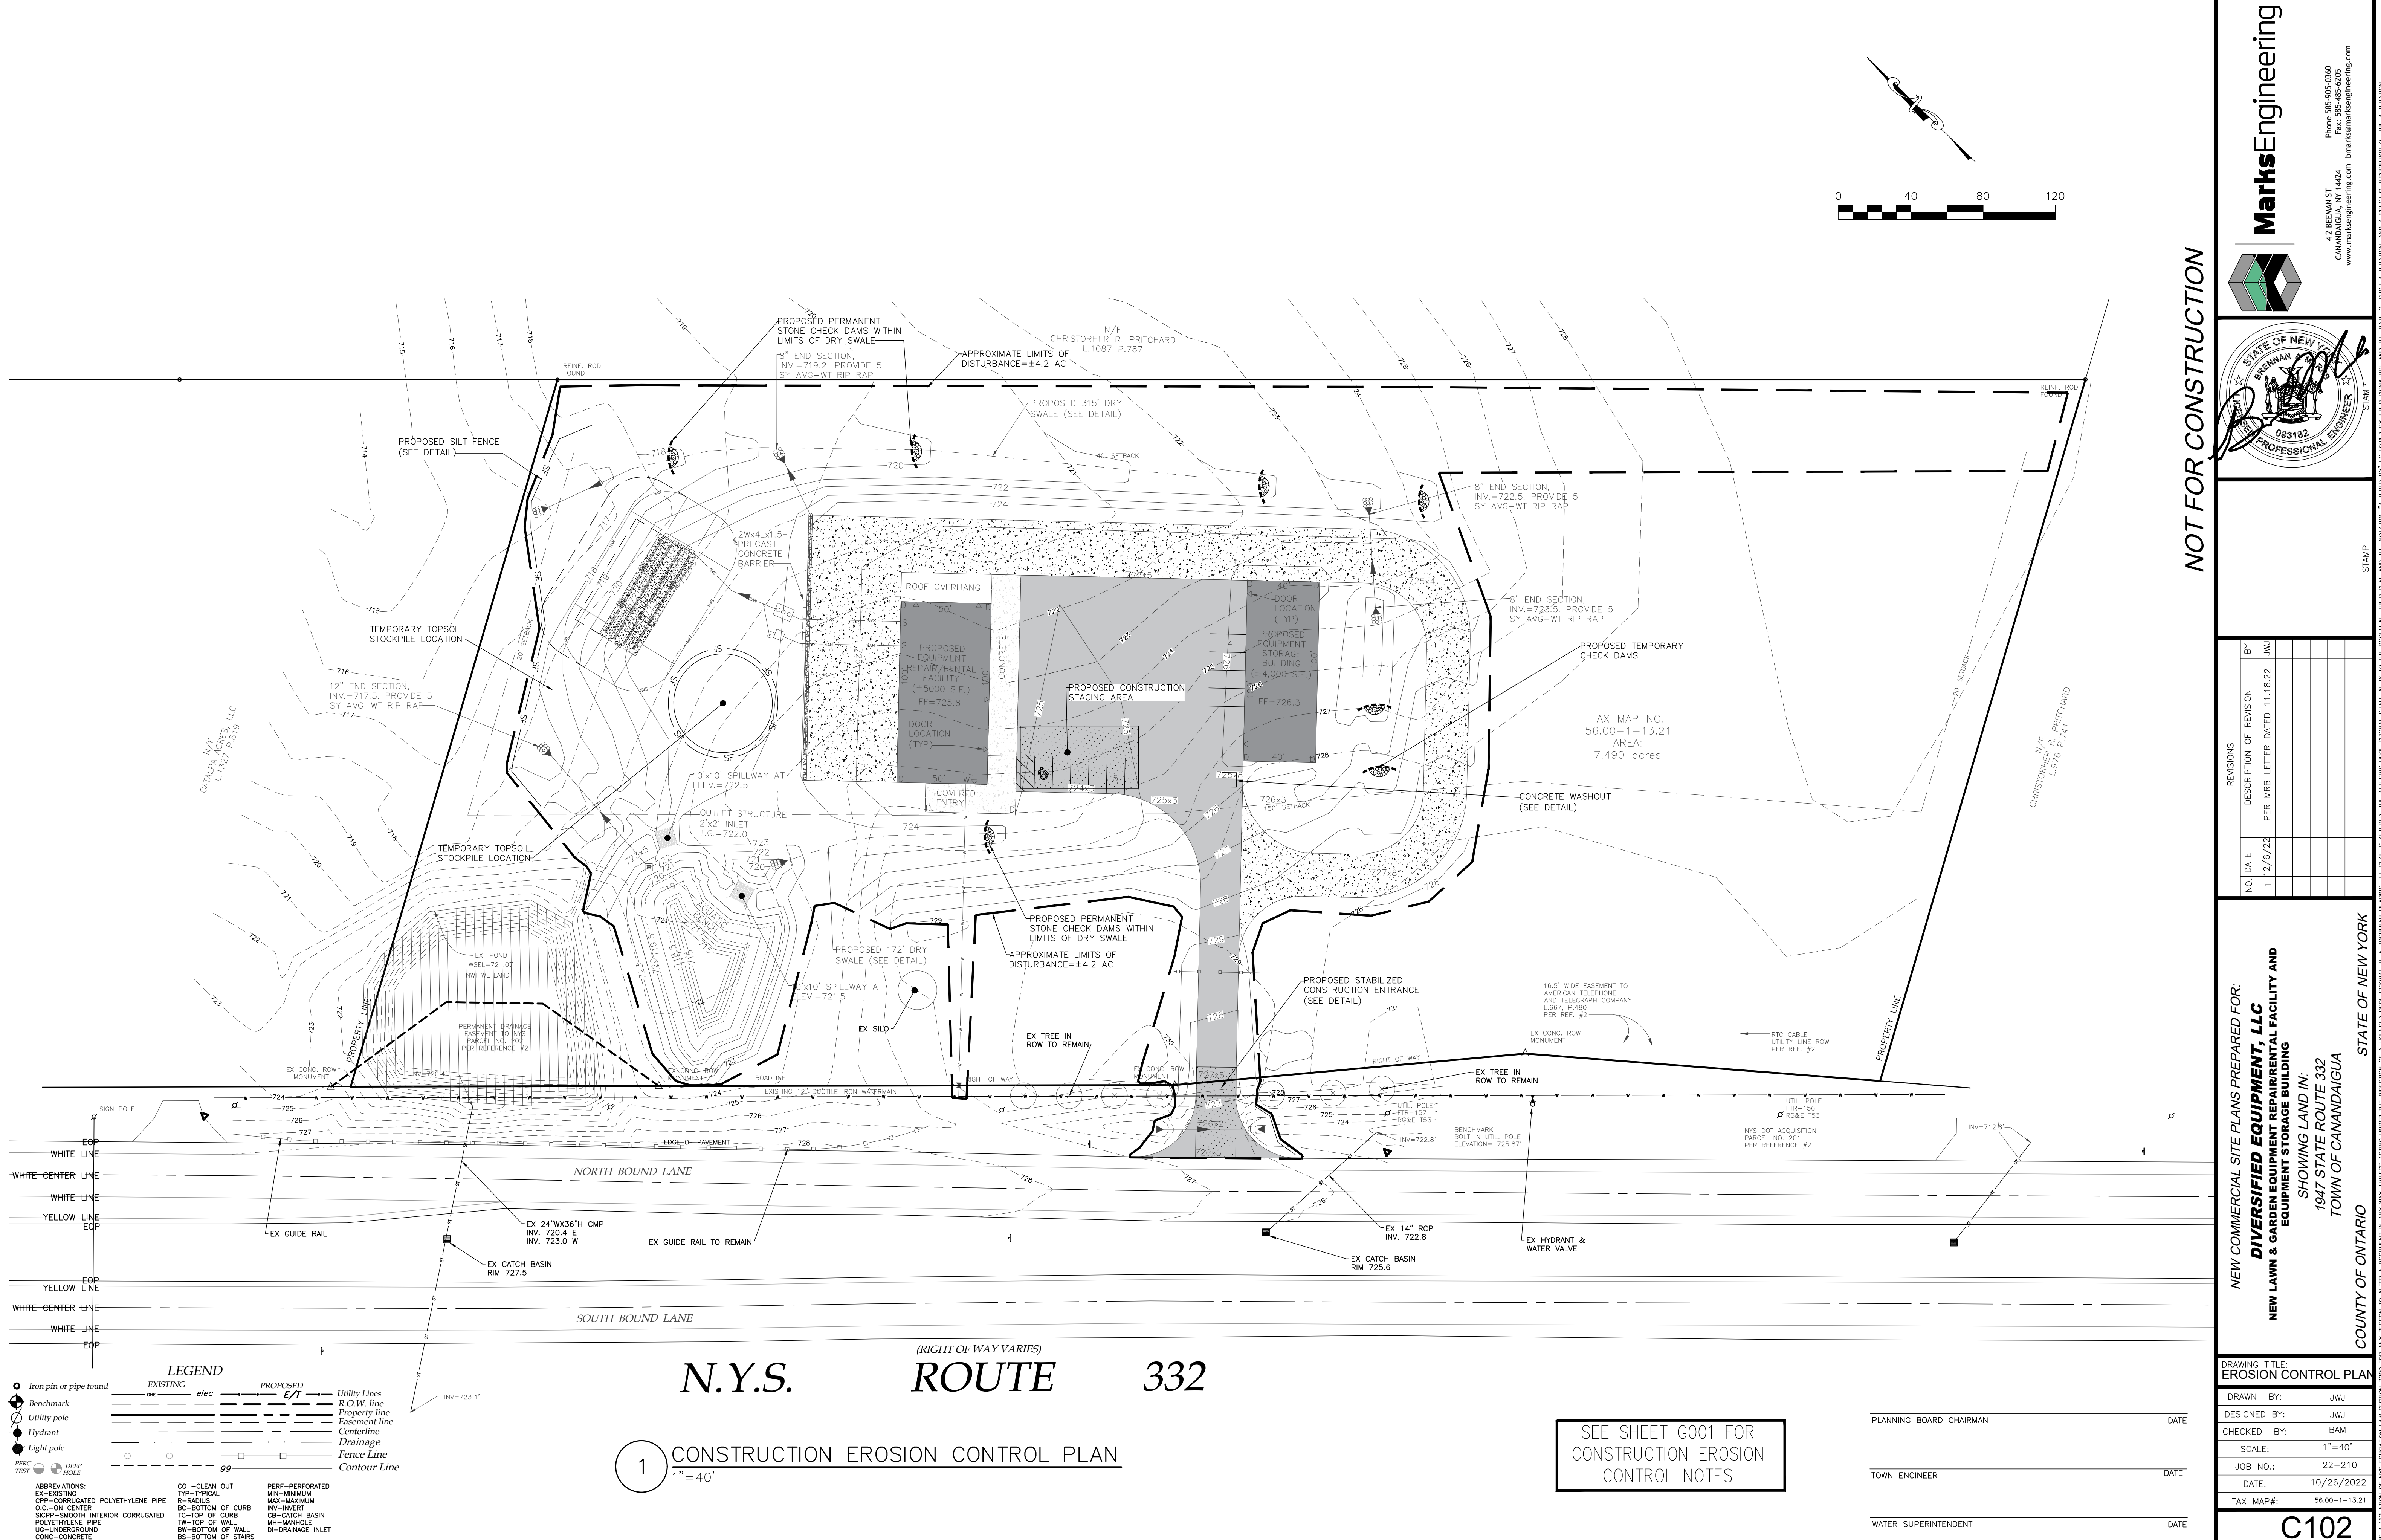

LEGEND

EXISTING
— e/c —
— p/c —
— g/g —

PROPOSED
— E/T —
— P/T —
— G/T —

ABBREVIATIONS:
EX—EXISTING
O.C.—ON CENTER
S.I.—SMOOTH INTERIOR CORRUGATED
P.C.—POLYETHYLENE PIPE
UC—UNDERGROUND
CONC.—CONCRETE

CO —CLEAN OUT
TYP—TYPICAL
R—RADIUS
BC—BOTTOM OF CURB
TC—TOP OF CURB
TW—TOP OF WALL
BW—BOTTOM OF WALL
BS—BOTTOM OF STAIRS

PERF—PERFORATED
MIN—MINIMUM
MAX—MAXIMUM
INV—INVERT
CB—CATCH BASIN
MH—MANHOLE
DI—DRAINAGE INLET

Utility Lines
R.O.W. line
Property line
Easement line
Centerline
Drainage
Fence Line
Contour Line

Iron pin or pipe found
Benchmark
Utility pole
Hydrant
Light pole
PERC TEST
DEEP HOLE

1 CONSTRUCTION EROSION CONTROL PLAN
1"=40'

SEE SHEET G001 FOR
CONSTRUCTION EROSION
CONTROL NOTES

PLANNING BOARD CHAIRMAN	DATE
TOWN ENGINEER	DATE
WATER SUPERINTENDENT	DATE

NO.	DATE	REVISIONS	DESCRIPTION OF REVISION	BY
1	12/6/22		PER WRB LETTER DATED 11.18.22	JWJ

NEW COMMERCIAL SITE PLANS PREPARED FOR:
DIVERSIFIED EQUIPMENT, LLC
NEW LAWN & GARDEN EQUIPMENT REPAIR/RENTAL FACILITY AND
EQUIPMENT STORAGE BUILDING
SHOWING LAND IN:
1947 STATE ROUTE 332
TOWN OF CANANDAIGUA
COUNTY OF ONTARIO
STATE OF NEW YORK

DRAWING TITLE: EROSION CONTROL PLAN	
DRAWN BY:	JWJ
DESIGNED BY:	JWJ
CHECKED BY:	BAM
SCALE:	1"=40'
JOB NO.:	22-210
DATE:	10/26/2022
TAX MAP#:	56.00-1-13.21

MarksEngineering

42 BEEMAN ST
CANANDAIGUA, NY 14424
Phone: 585-905-0360
Fax: 585-485-4205
www.marksengineering.com
marks@marksengineering.com

STATE OF NEW YORK
BRENNAN
083182
PROFESSIONAL ENGINEER
STAMP

NOT FOR CONSTRUCTION