



Sheet No.
2 of 7

1 Proposed Partial Foundation Plan - 3/16"=1'-0"

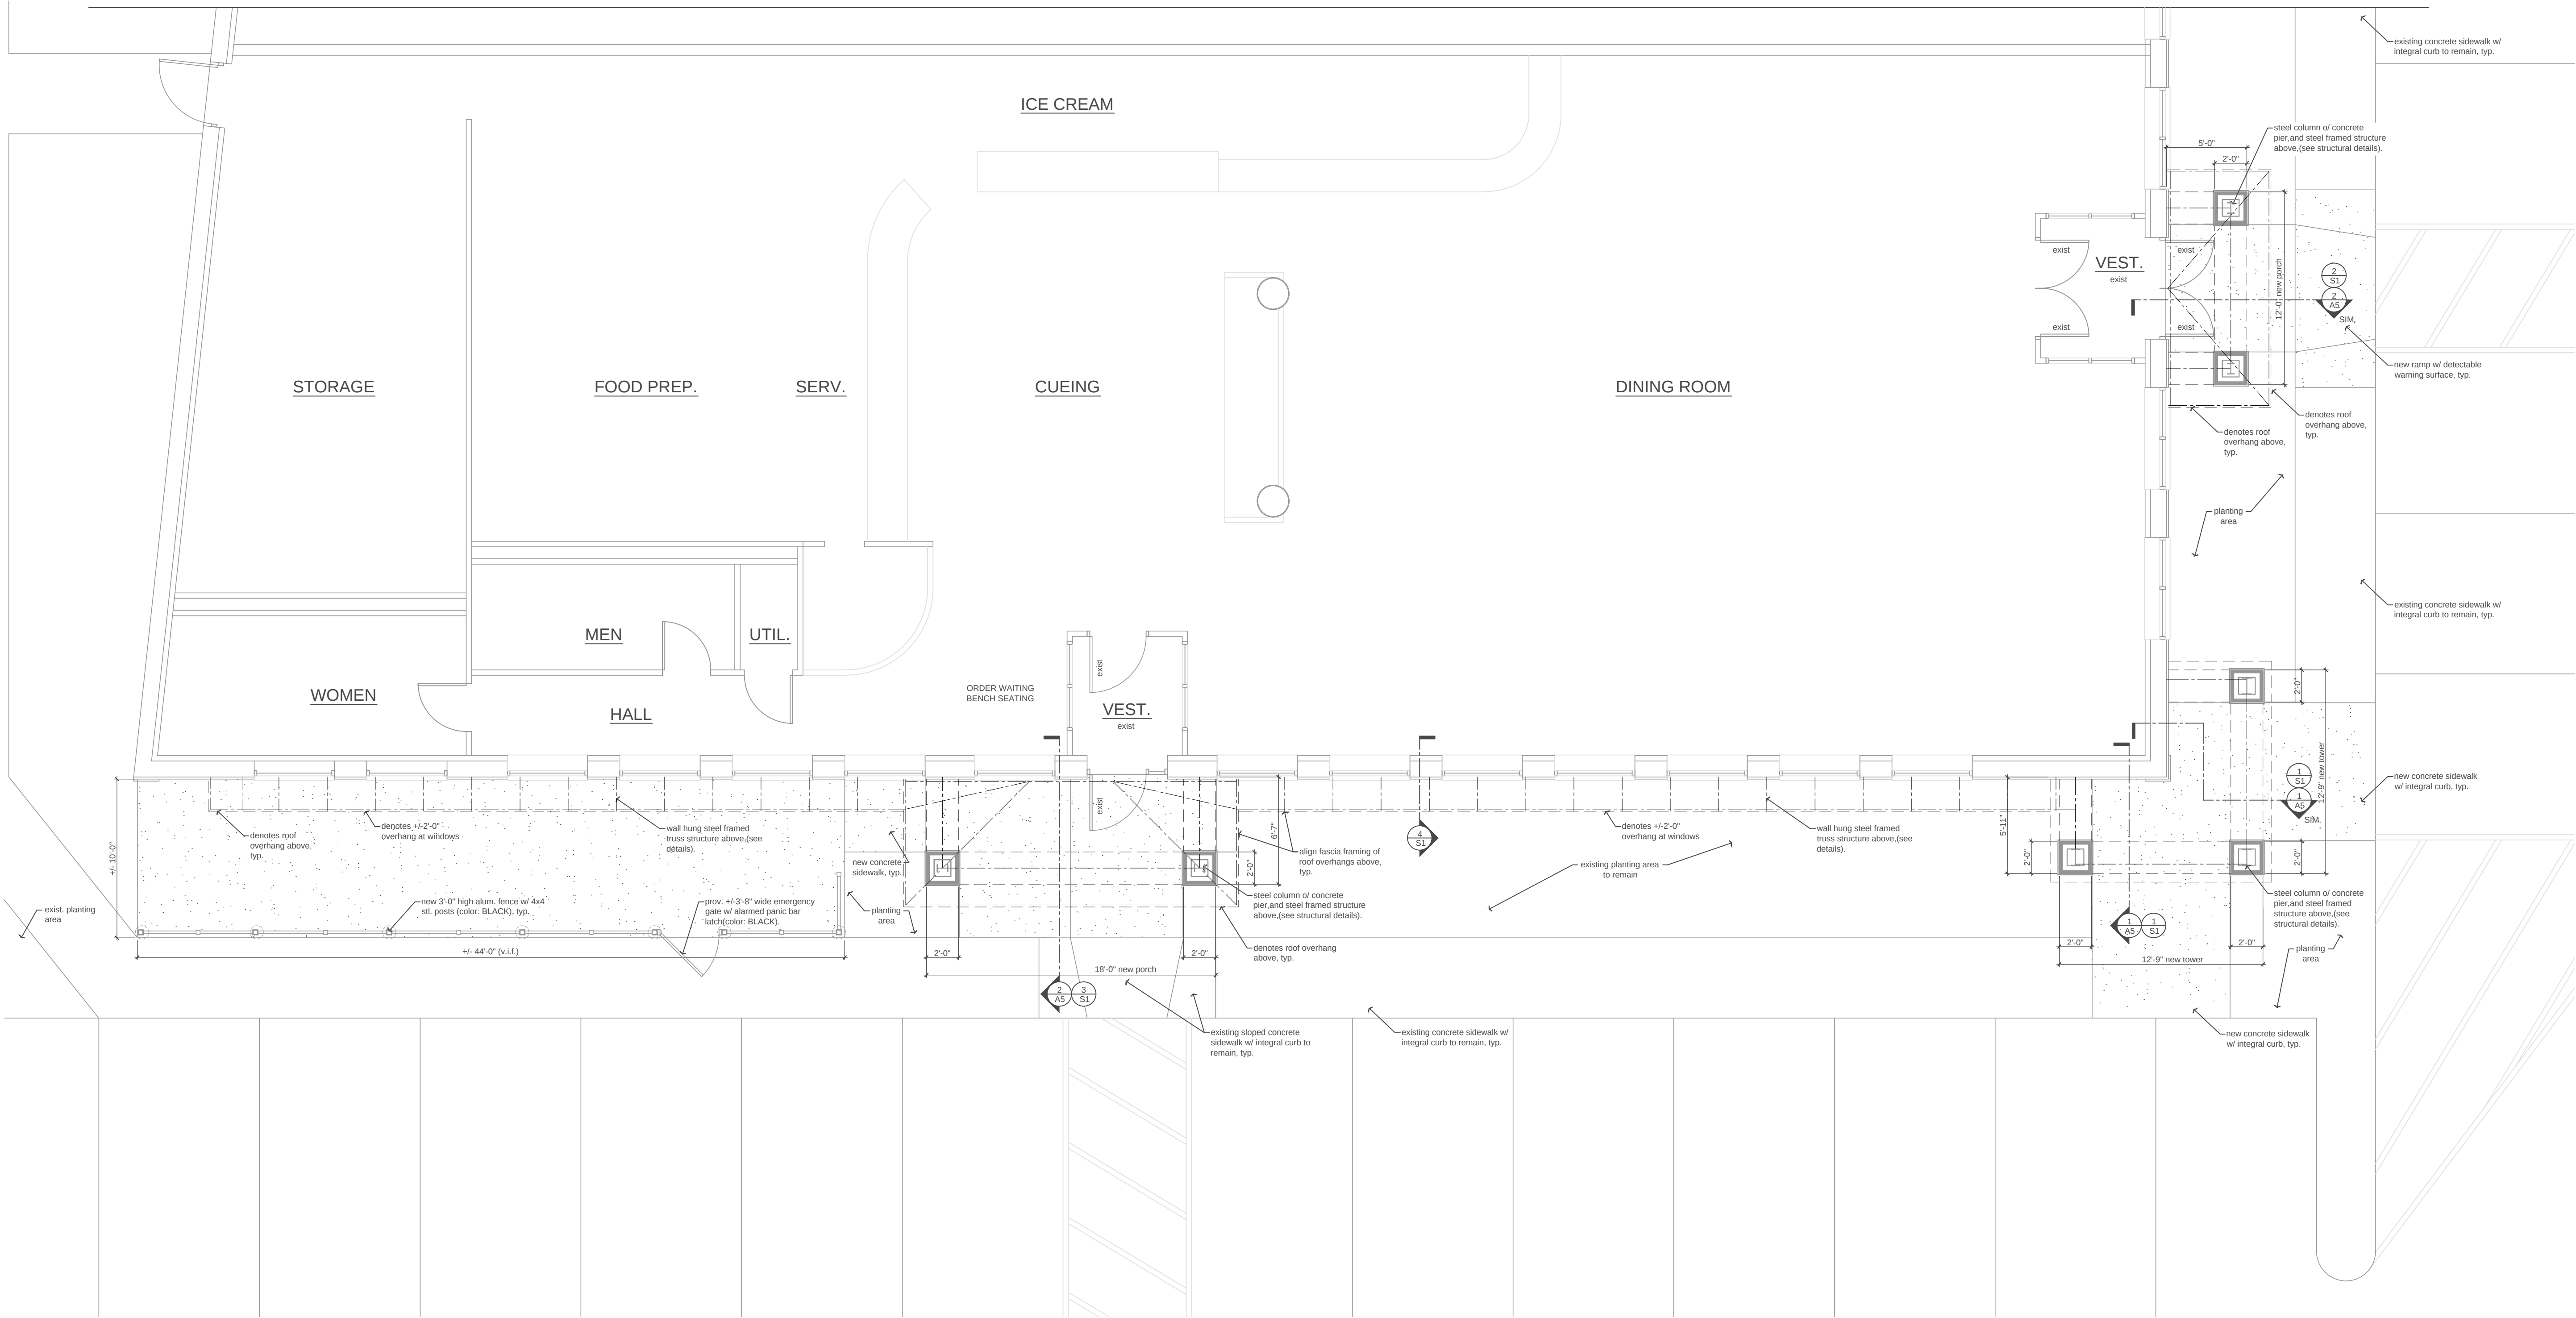

1 Proposed Partial Floor Plan - 3/16"=1'-0"

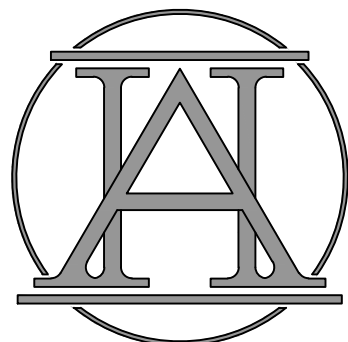

ALVIN
HAZLEWOOD
ARCHITECT

771 MARSHALL ROAD
ROCHESTER, N.Y. 14624

P 585.426.3210

C 585.764.9329

Revisions

Facade Renovations Tom Wahl's - Canandaigua

2510 Rochester Road, Canandaigua, New York

Tom Wahl's

964 Ridge Road, Webster, New York 14580

Proposed Partial Floor Plan

PROJECT

Date
September 25, 2016

Drawing No.

A2

Sheet No.
3 of 7

