



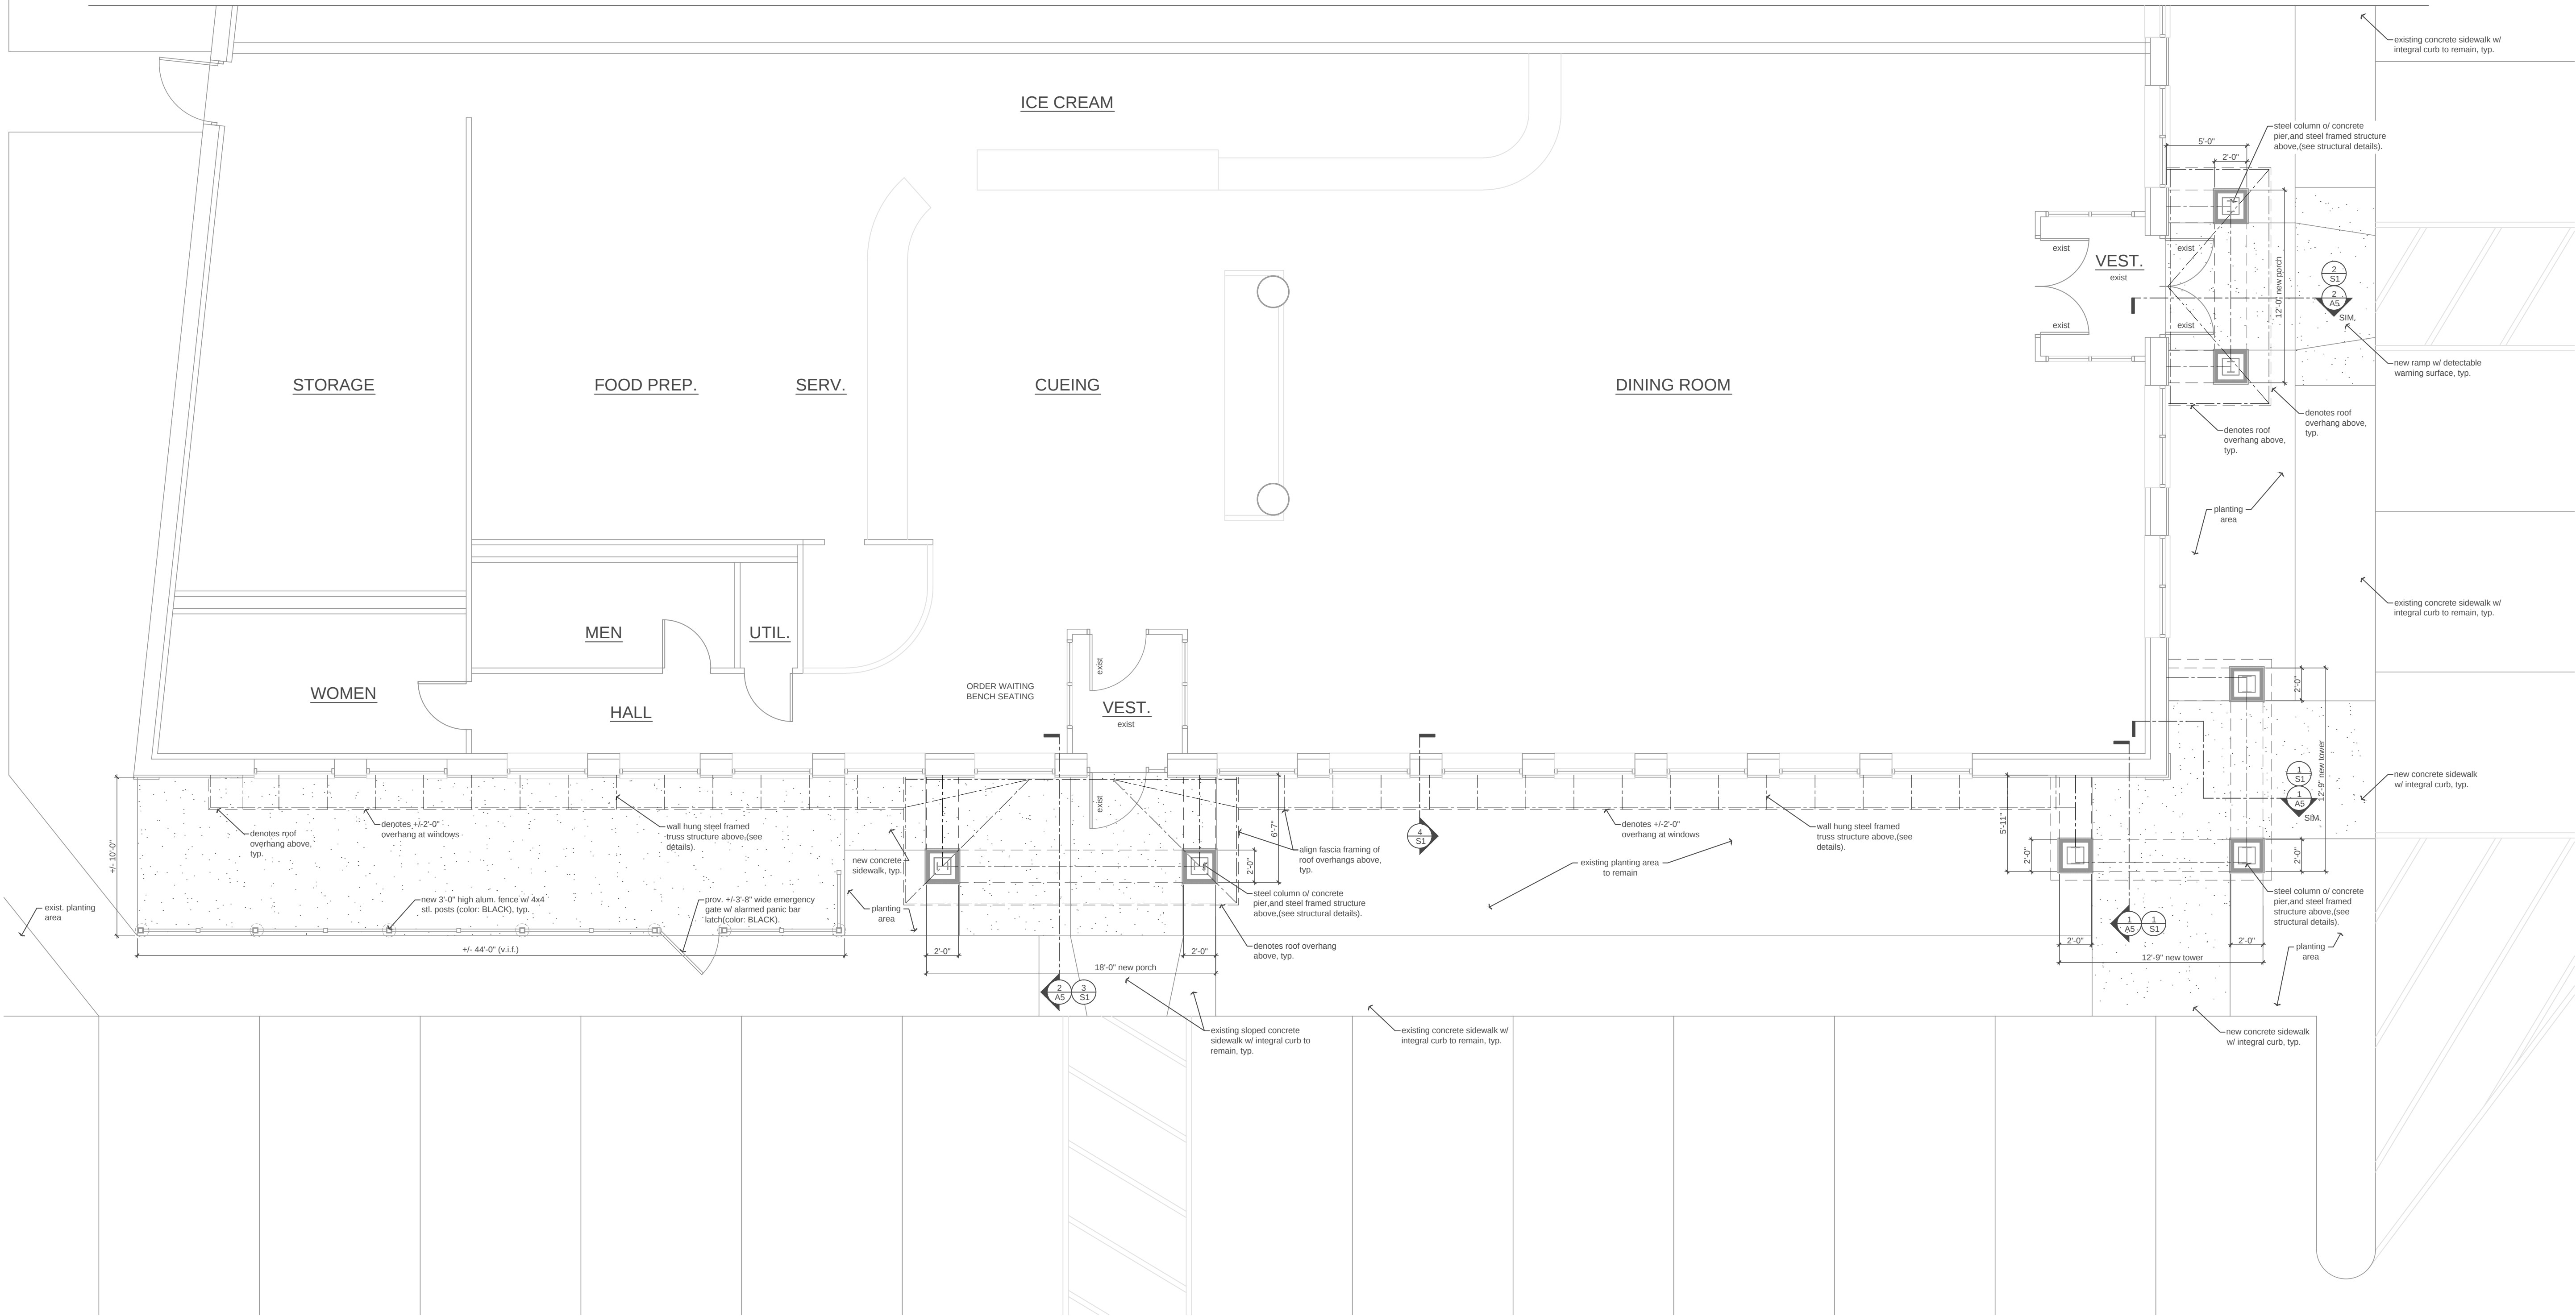

1 Proposed Partial Floor Plan - 3/16"=1'-0"

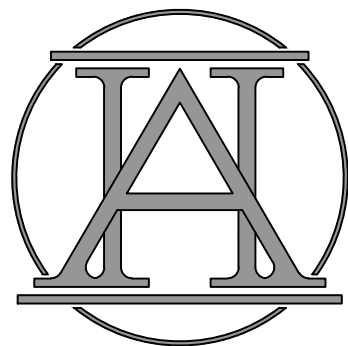

ALVIN  
HAZLEWOOD  
ARCHITECT

771 MARSHALL ROAD  
ROCHESTER, N.Y. 14624

P 585.426.3210  
C 585.764.9329

Revisions

Facade Renovations Tom Wahl's - Canandaigua

2510 Rochester Road, Canandaigua, New York

Tom Wahl's

964 Ridge Road, Webster, New York 14580

Proposed Partial Floor Plan

PROJECT

Date  
September 25, 2016

CLIENT

DRAWING

Drawing No.

A2

Sheet No.  
3 of 7