

REVISIONS:	
DATE	DESCRIPTION
1.	
2.	
3.	
4.	
5.	
6.	

CANANDAIGUA, NEW YORK

ROSELAND CENTER

KEY PLAN


DWG NAME: LEASE SITE PLAN
DATE: 05/19/16
SCALE: NTS
DRAWN BY: RKR
FILE NAME:



TENANT KEY	LEASE
1A BOBS DISCOUNT FURNITURE	9600
1B AVAILABLE	2200
1C JC PENNEY	34455
1D WIDEWATERS HOSPITALITY OFFICE	1523
1E OLYMPIA SPORTS	4145
1F SHOE SHOW	4928
1G DOLLAR TREE	28823
1H TJ MAXX	50000
1I AVAILABLE	2260
1J1 AVAILABLE	3956
1J2 MAURICES	5000
1K KELLY'S TEMPORARY SERVICE	2387
1L LOEFFLER BEAUTY	2764
1M PEEBLES	17153
1N AVAILABLE	993
1O KENNEDY VU NAIL SALON	2141
1P JOANN FABRICS	15000
1Q AVAILABLE	3500
TOTAL	190828

OUTPARCELS	
OP1 AVAILABLE	2484
OP2 LYONS NATIONAL BANK	

EXISTING PARKING	
EXISTING RETAIL	190,828 SF
TOTAL PARKING	894 CARS
PARKING RATIO	4.7 CARS/1000 SF

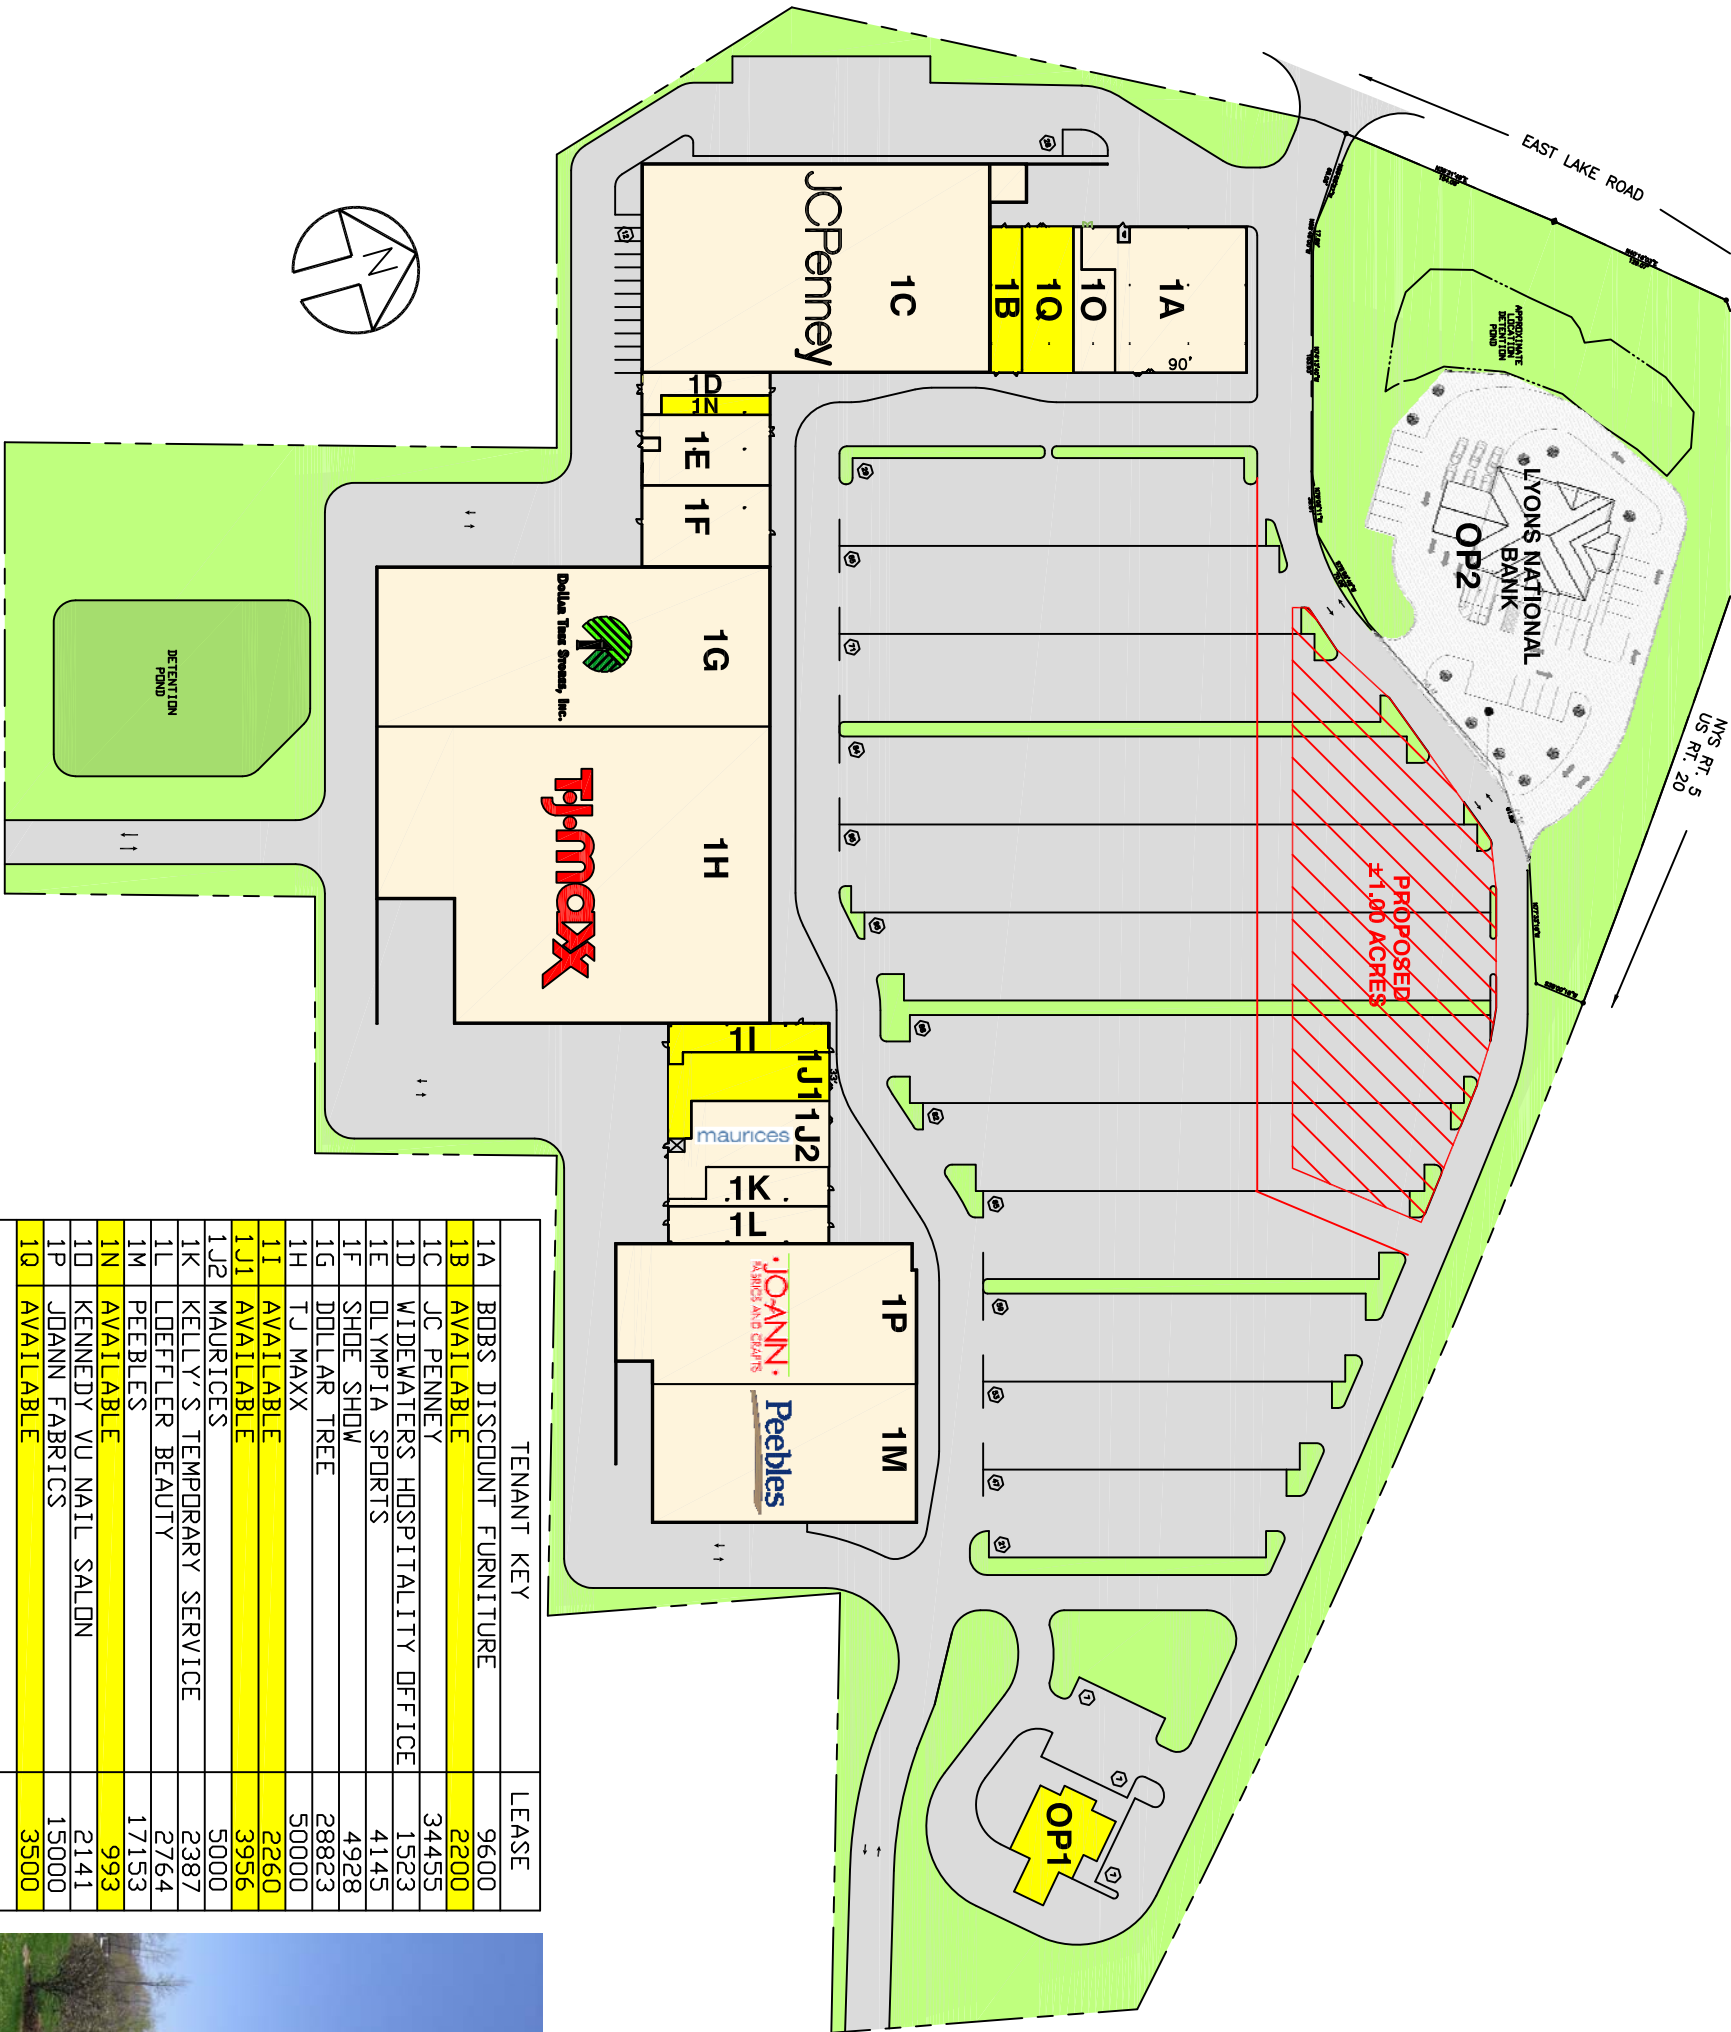

NOTE: THIS IS A SCHEMATIC PLAN AND IS INTENDED TO SHOW ONLY THE PROPOSED LAYOUT OF THIS SHOPPING CENTER. ALL MEASUREMENTS AND DIMENSIONS ARE APPROXIMATE. THE DEPICTION HEREIN DOES NOT CONSTITUTE A WARRANTY OR REPRESENTATION OF ANY KIND.