



1 UTILITY PLAN
1" = 80'

WATER/HIGHWAY SUPERINTENDENT _____ DATE _____

PLANNING BOARD CHAIRMAN _____ DATE _____


TOWN ENGINEER _____ DATE _____

PRELIMINARY
NOT FOR CONSTRUCTION

DRAWING TITLE: OVERALL UTILITY	
DRAWN BY:	JUJ
DESIGNED BY:	JA
CHECKED BY:	BAM
SCALE:	AS NOTED
JOB NO.:	20-243
DATE:	06/01/2021
TAX MAP#:	98.18-1-20.10

SITE DEVELOPMENT PLANS PREPARED FOR:
CANANDAIGUA SHORES
TOWNHOME / RESIDENTIAL DEVELOPMENT
SHOWING LAND IN:
3535 STATE ROUTE 364 / 0000 COUNTY ROAD 18
TOWN OF CANANDAIGUA / HOPEWELL
COUNTY OF ONTARIO
STATE OF NEW YORK

REVISIONS	
NO.	DATE
1	4/19/21
2	6/01/21

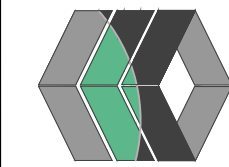


Marks Engineering

42 BREMAN ST.
CANANDAIGUA, NY 14424
www.marksengineering.com marks@marksengineering.com
Phone: 585-905-0360
Fax: 585-485-6205

STAMP

C200

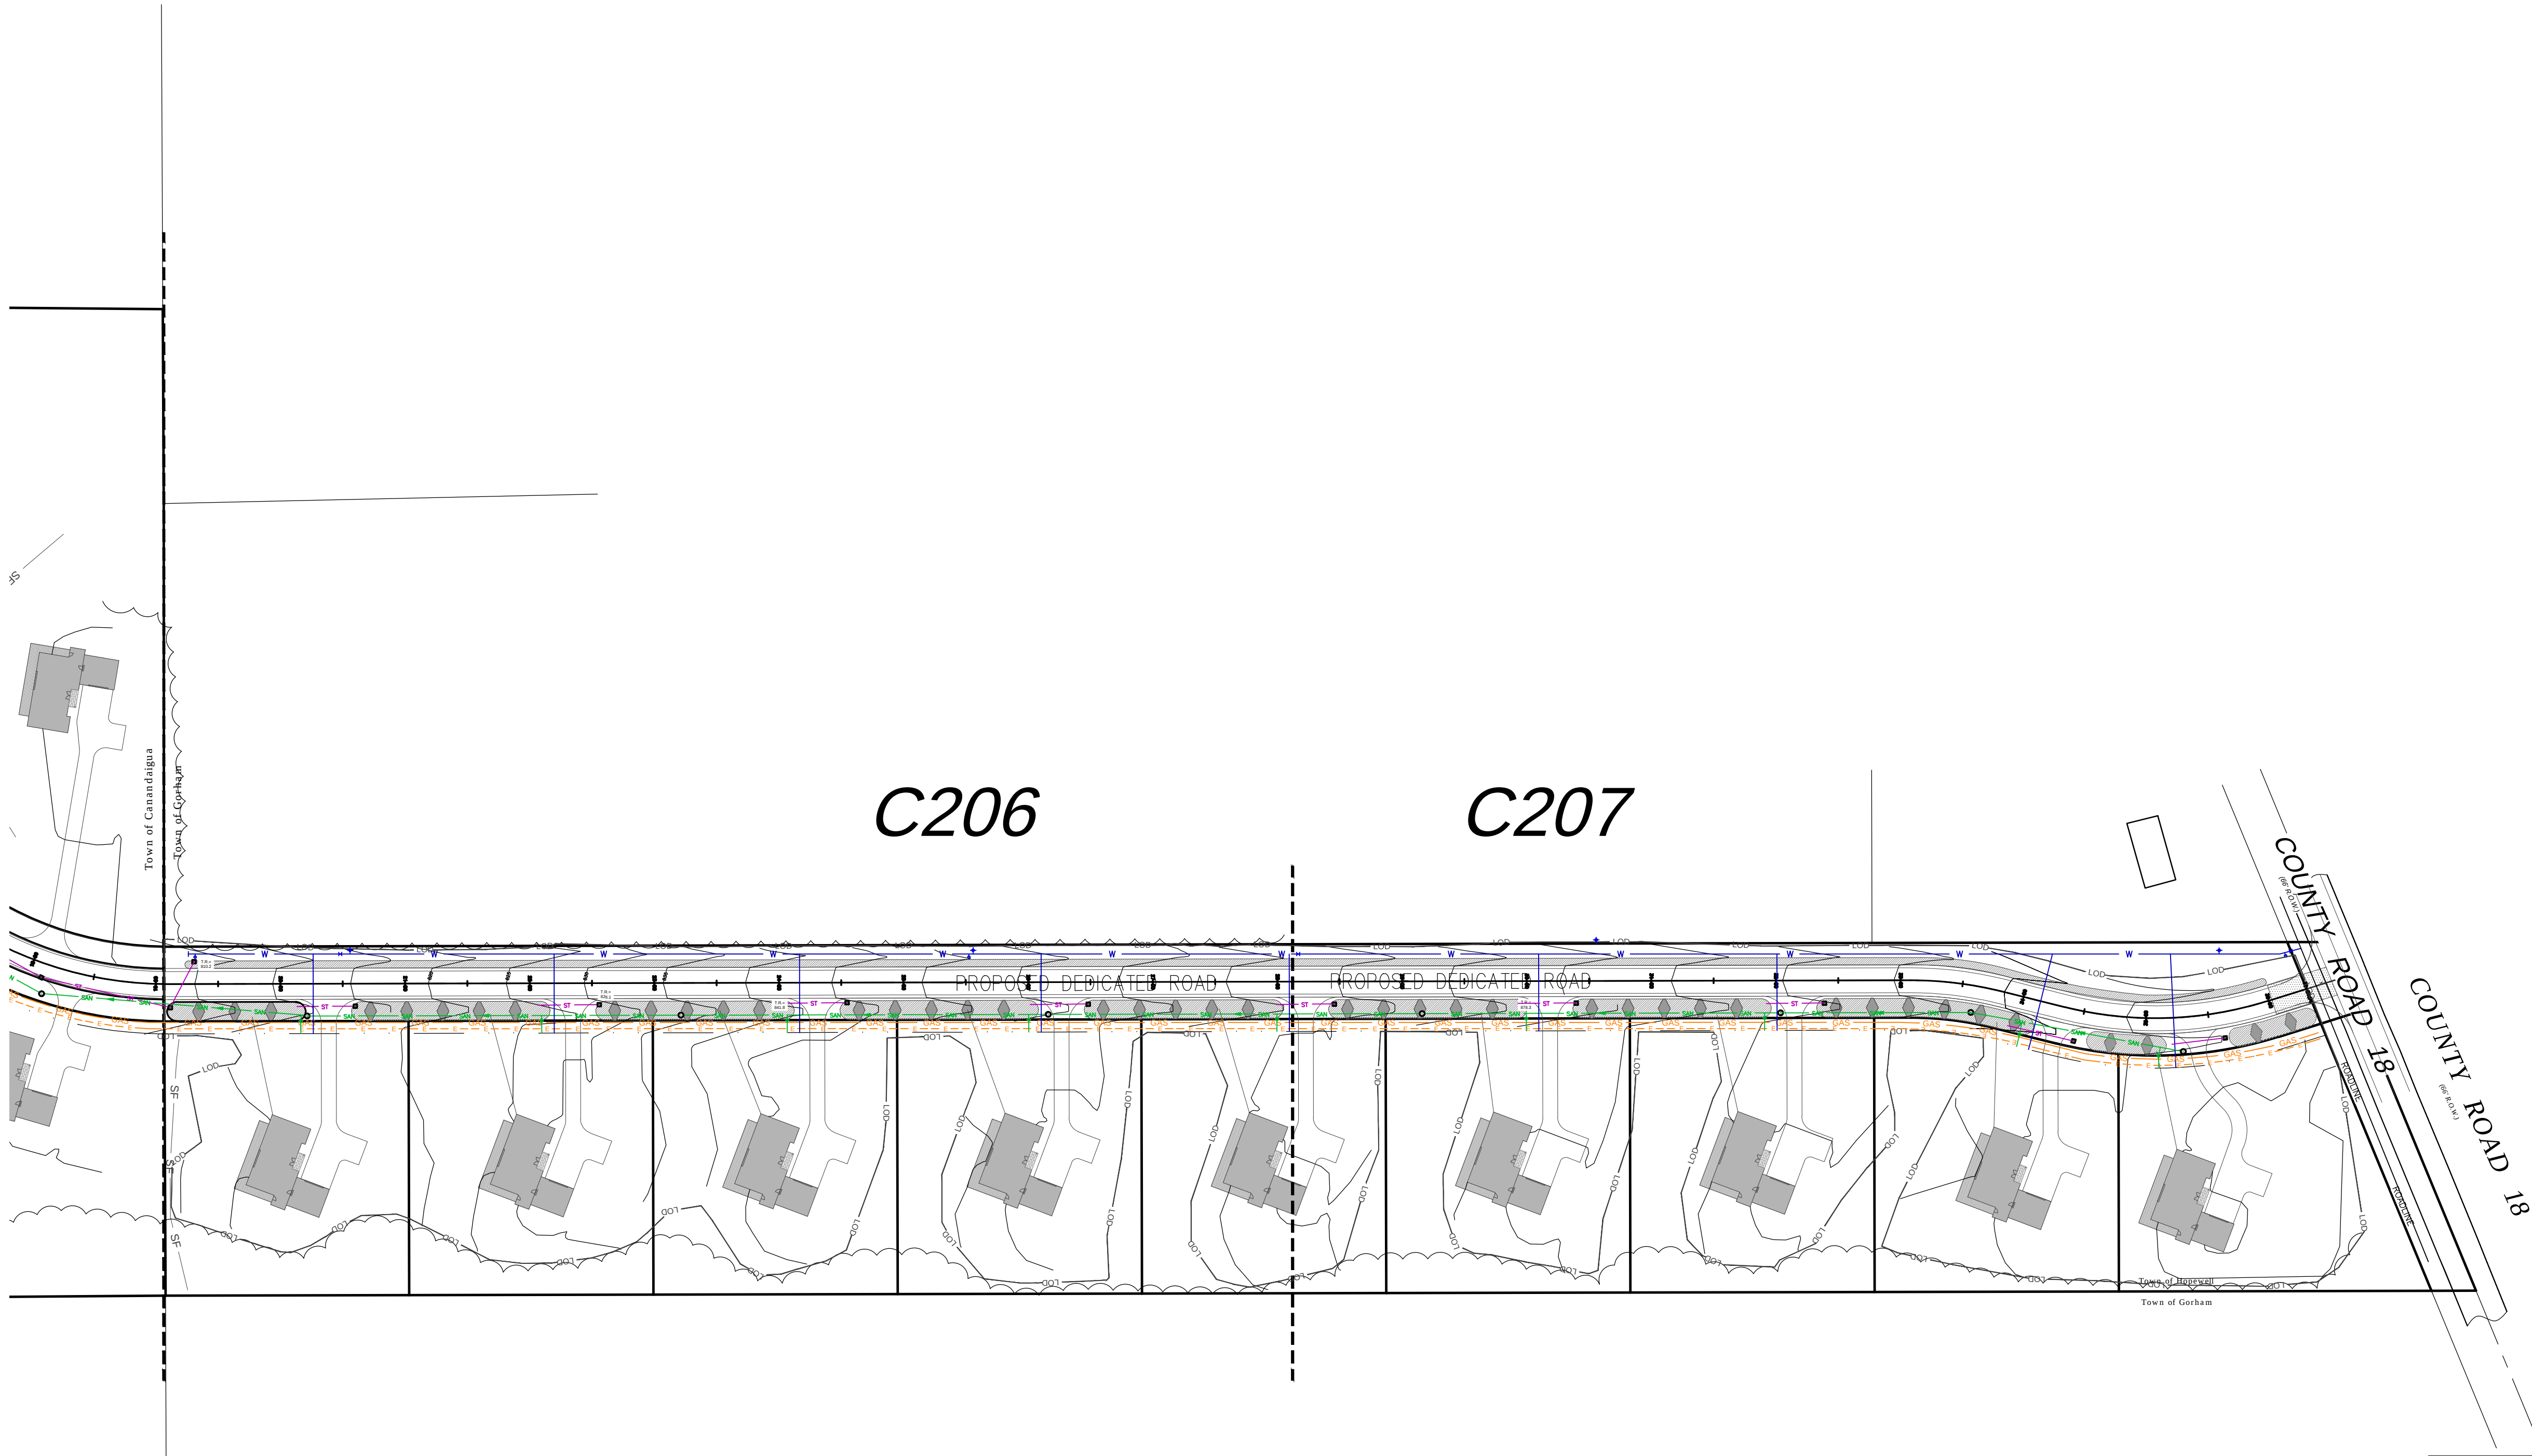

PRELIMINARY
NOT FOR CONSTRUCTION


1 UTILITY PLAN
1" = 80'

WATER/HIGHWAY SUPERINTENDENT _____ DATE _____

PLANNING BOARD CHAIRMAN _____ DATE _____

TOWN ENGINEER _____ DATE _____

REVISIONS	
NO.	DATE
1	4/19/21
2	6/01/21

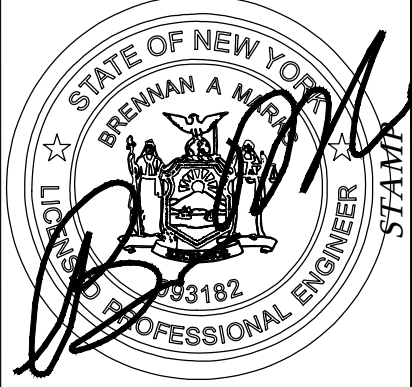

MarksEngineering

4 2 BREMAN ST
CANANDAIGUA, NY 14424
www.marksengineering.com marks@marksengineering.com


Phone: 585-905-0360
Fax: 585-485-6205

SITE DEVELOPMENT PLANS PREPARED FOR:
CANANDAIGUA SHORES
TOWNHOME / RESIDENTIAL DEVELOPMENT
SHOWING LAND IN:
3535 STATE ROUTE 364 / 0000 COUNTY ROAD 18
TOWN OF CANANDAIGUA / HOPEWELL
COUNTY OF ONTARIO STATE OF NEW YORK

DRAWING TITLE: OVERALL UTILITY	
DRAWN BY:	JW
DESIGNED BY:	JA
CHECKED BY:	BAM
SCALE:	AS NOTED
JOB NO.:	20-243
DATE:	06/01/2021
TAX MAP#:	98.18-1-20.10

C201

STAMP

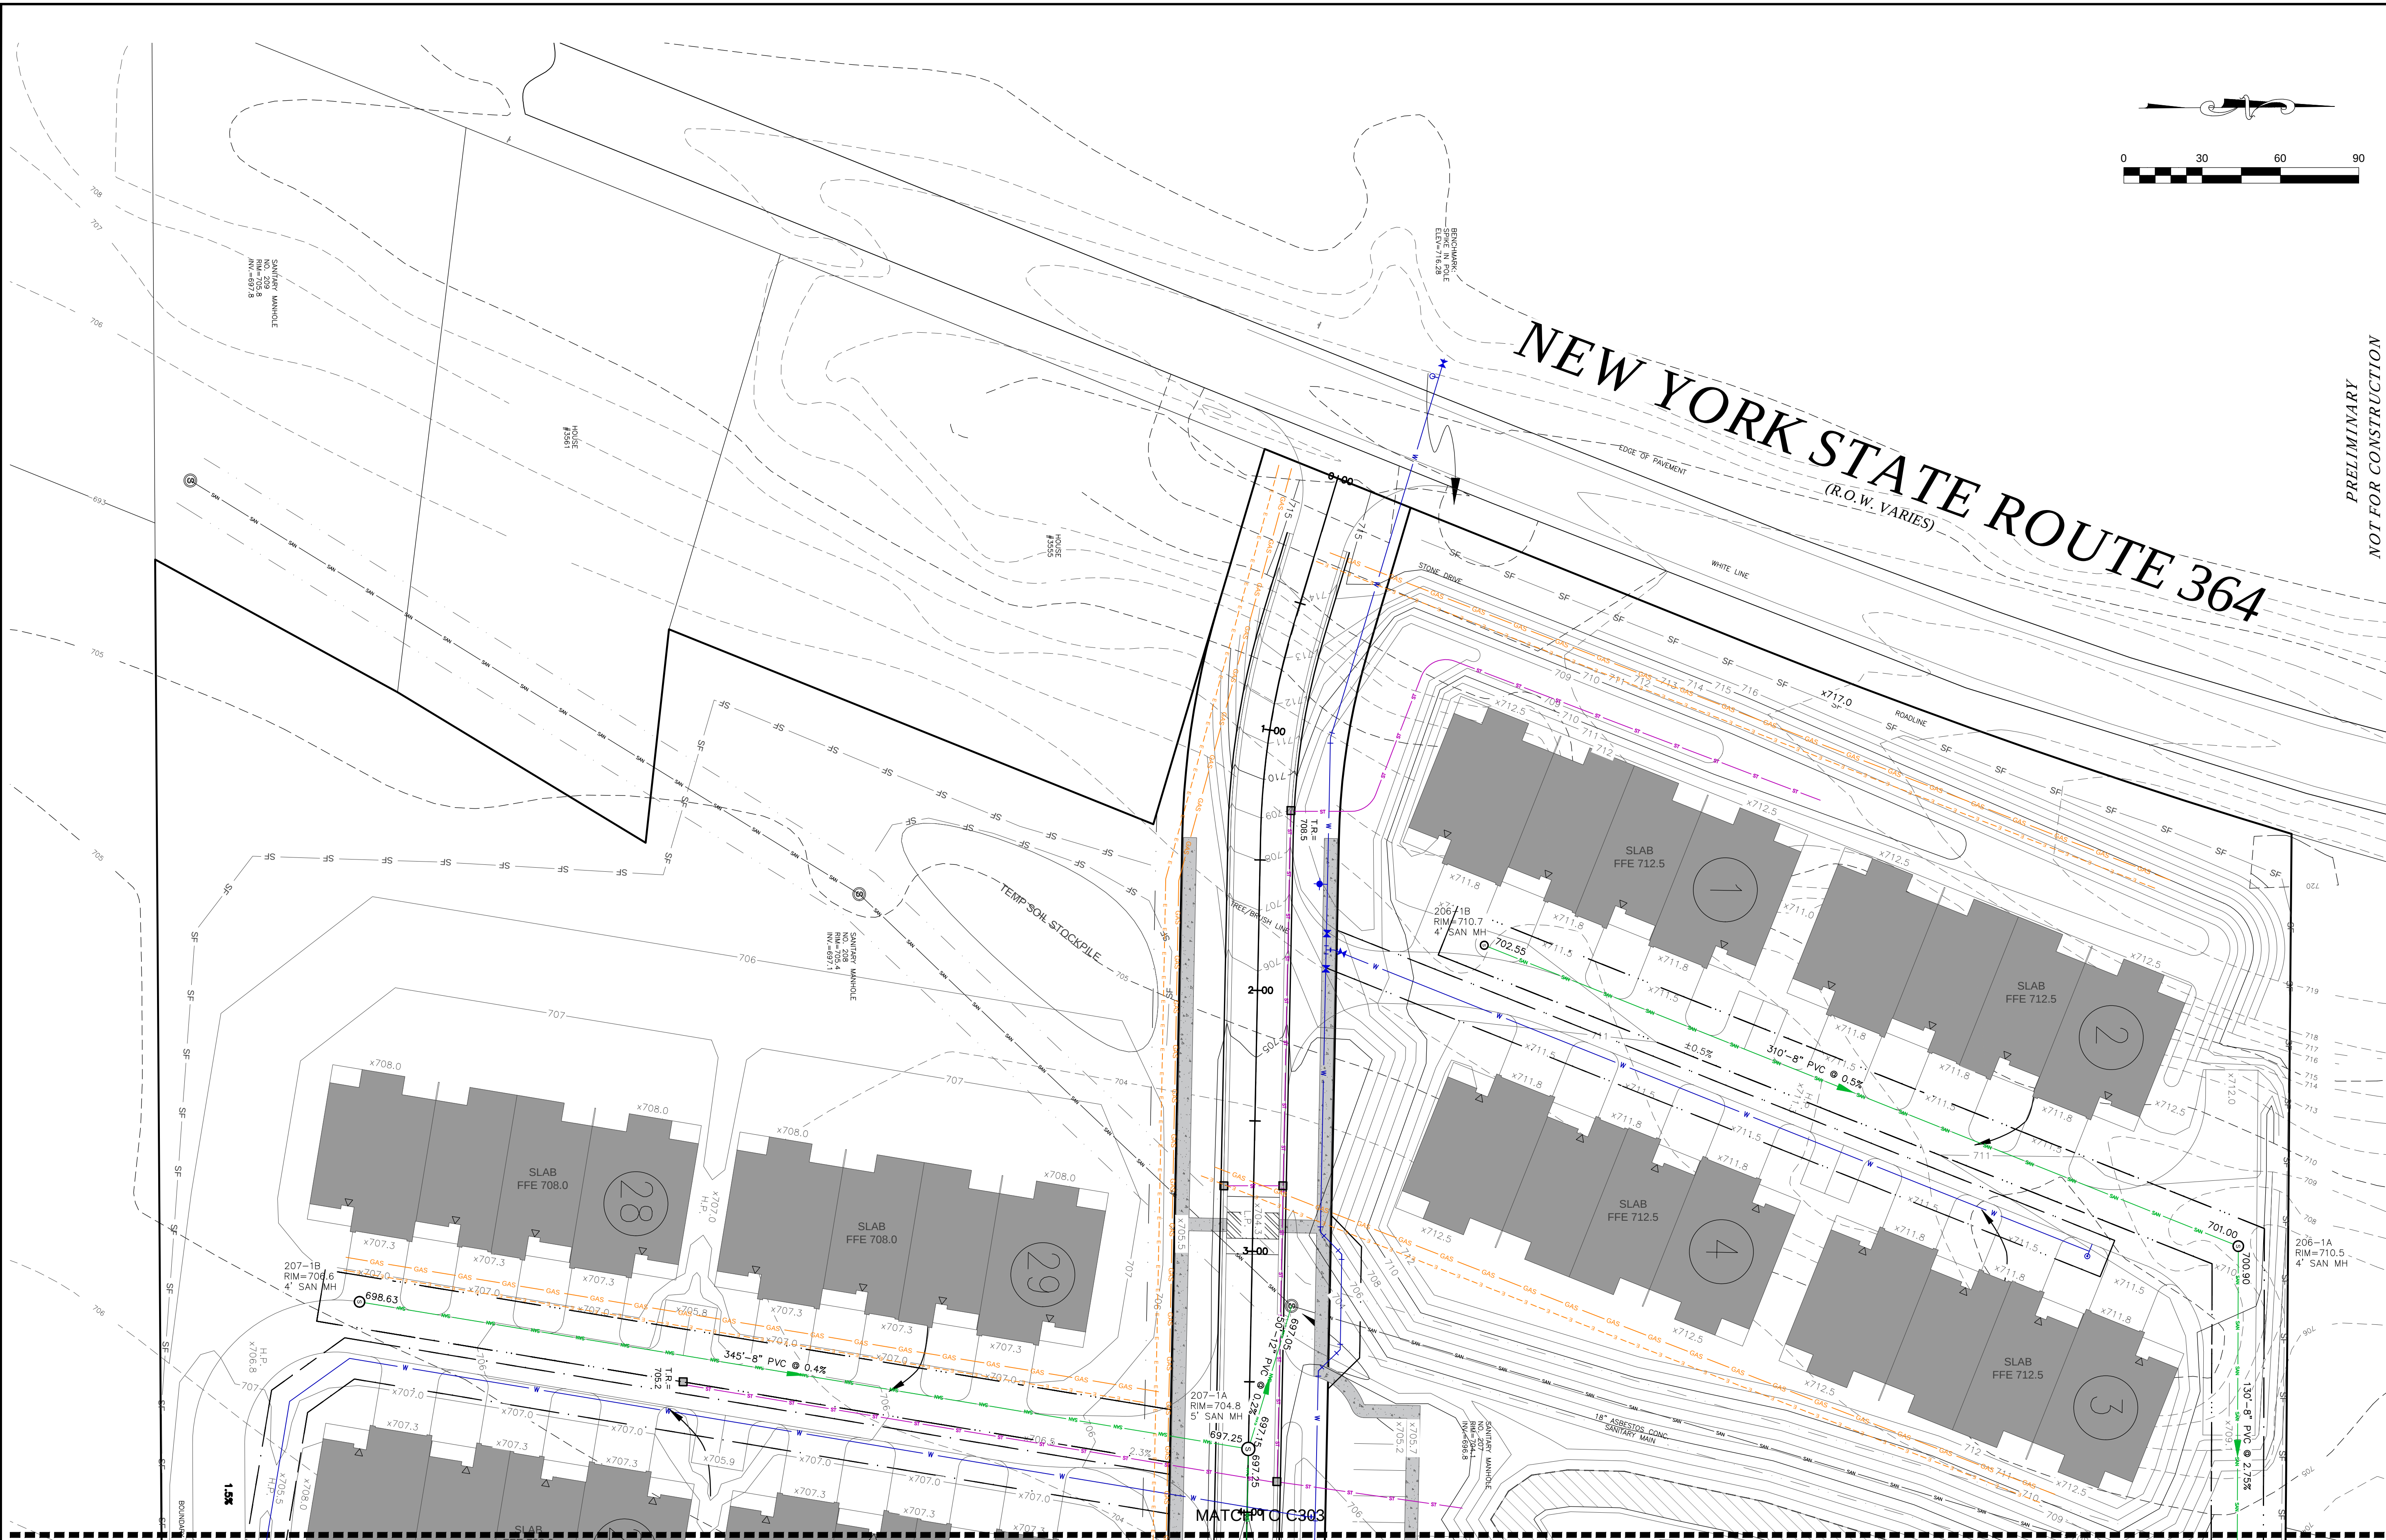

1 UTILITY PLAN
1"=30'



MarksEngineering

42 BEDMAN ST
CANANDAIGUA, NY 14424
www.marksengineering.com bmarks@marksengineering.com



STAMP

REVISIONS	
NO.	DATE
1	4/19/21
2	10/11/21


SITE DEVELOPMENT PLANS PREPARED FOR:
CANANDAIGUA SHORES
TOWNHOME / RESIDENTIAL DEVELOPMENT

SHOWING LAND IN:
3535 STATE ROUTE 364 / 0000 COUNTY ROAD 18
TOWN OF CANANDAIGUA / HOWEVELL

COUNTY OF ONTARIO STATE OF NEW YORK

DRAWING TITLE: UTILITY PLAN	
DRAWN BY:	JUJ
DESIGNED BY:	JA
CHECKED BY:	BAM
SCALE:	AS NOTED
JOB NO.:	20-243
DATE:	06/01/2021
TAX MAP#:	98.18-1-20.10

C202

 

STAMP

SITE DEVELOPMENT PLANS PREPARED FOR:

*CANANDAIGUA SHORES
TOWNHOME / RESIDENTIAL DEVELOPMENT*

SHOWING LAND IN:


3535 STATE ROUTE 364 /0000 COUNTY ROAD 18
TOWN OF CANANDAIGUA / HOPEWELL

COUNTY OF ONTARIO

STATE OF NEW YORK

DRAWING TITLE: UTILITY PLAN	
DRAWN BY:	<i>JH</i>
DESIGNED BY:	<i>JA</i>
CHECKED BY:	<i>BAM</i>
SCALE:	<i>AS NOTED</i>
JOB NO.:	<i>20-243</i>
DATE:	<i>06/01/2021</i>
TAX MAP#:	<i>98.18-1-20.10</i>

C203

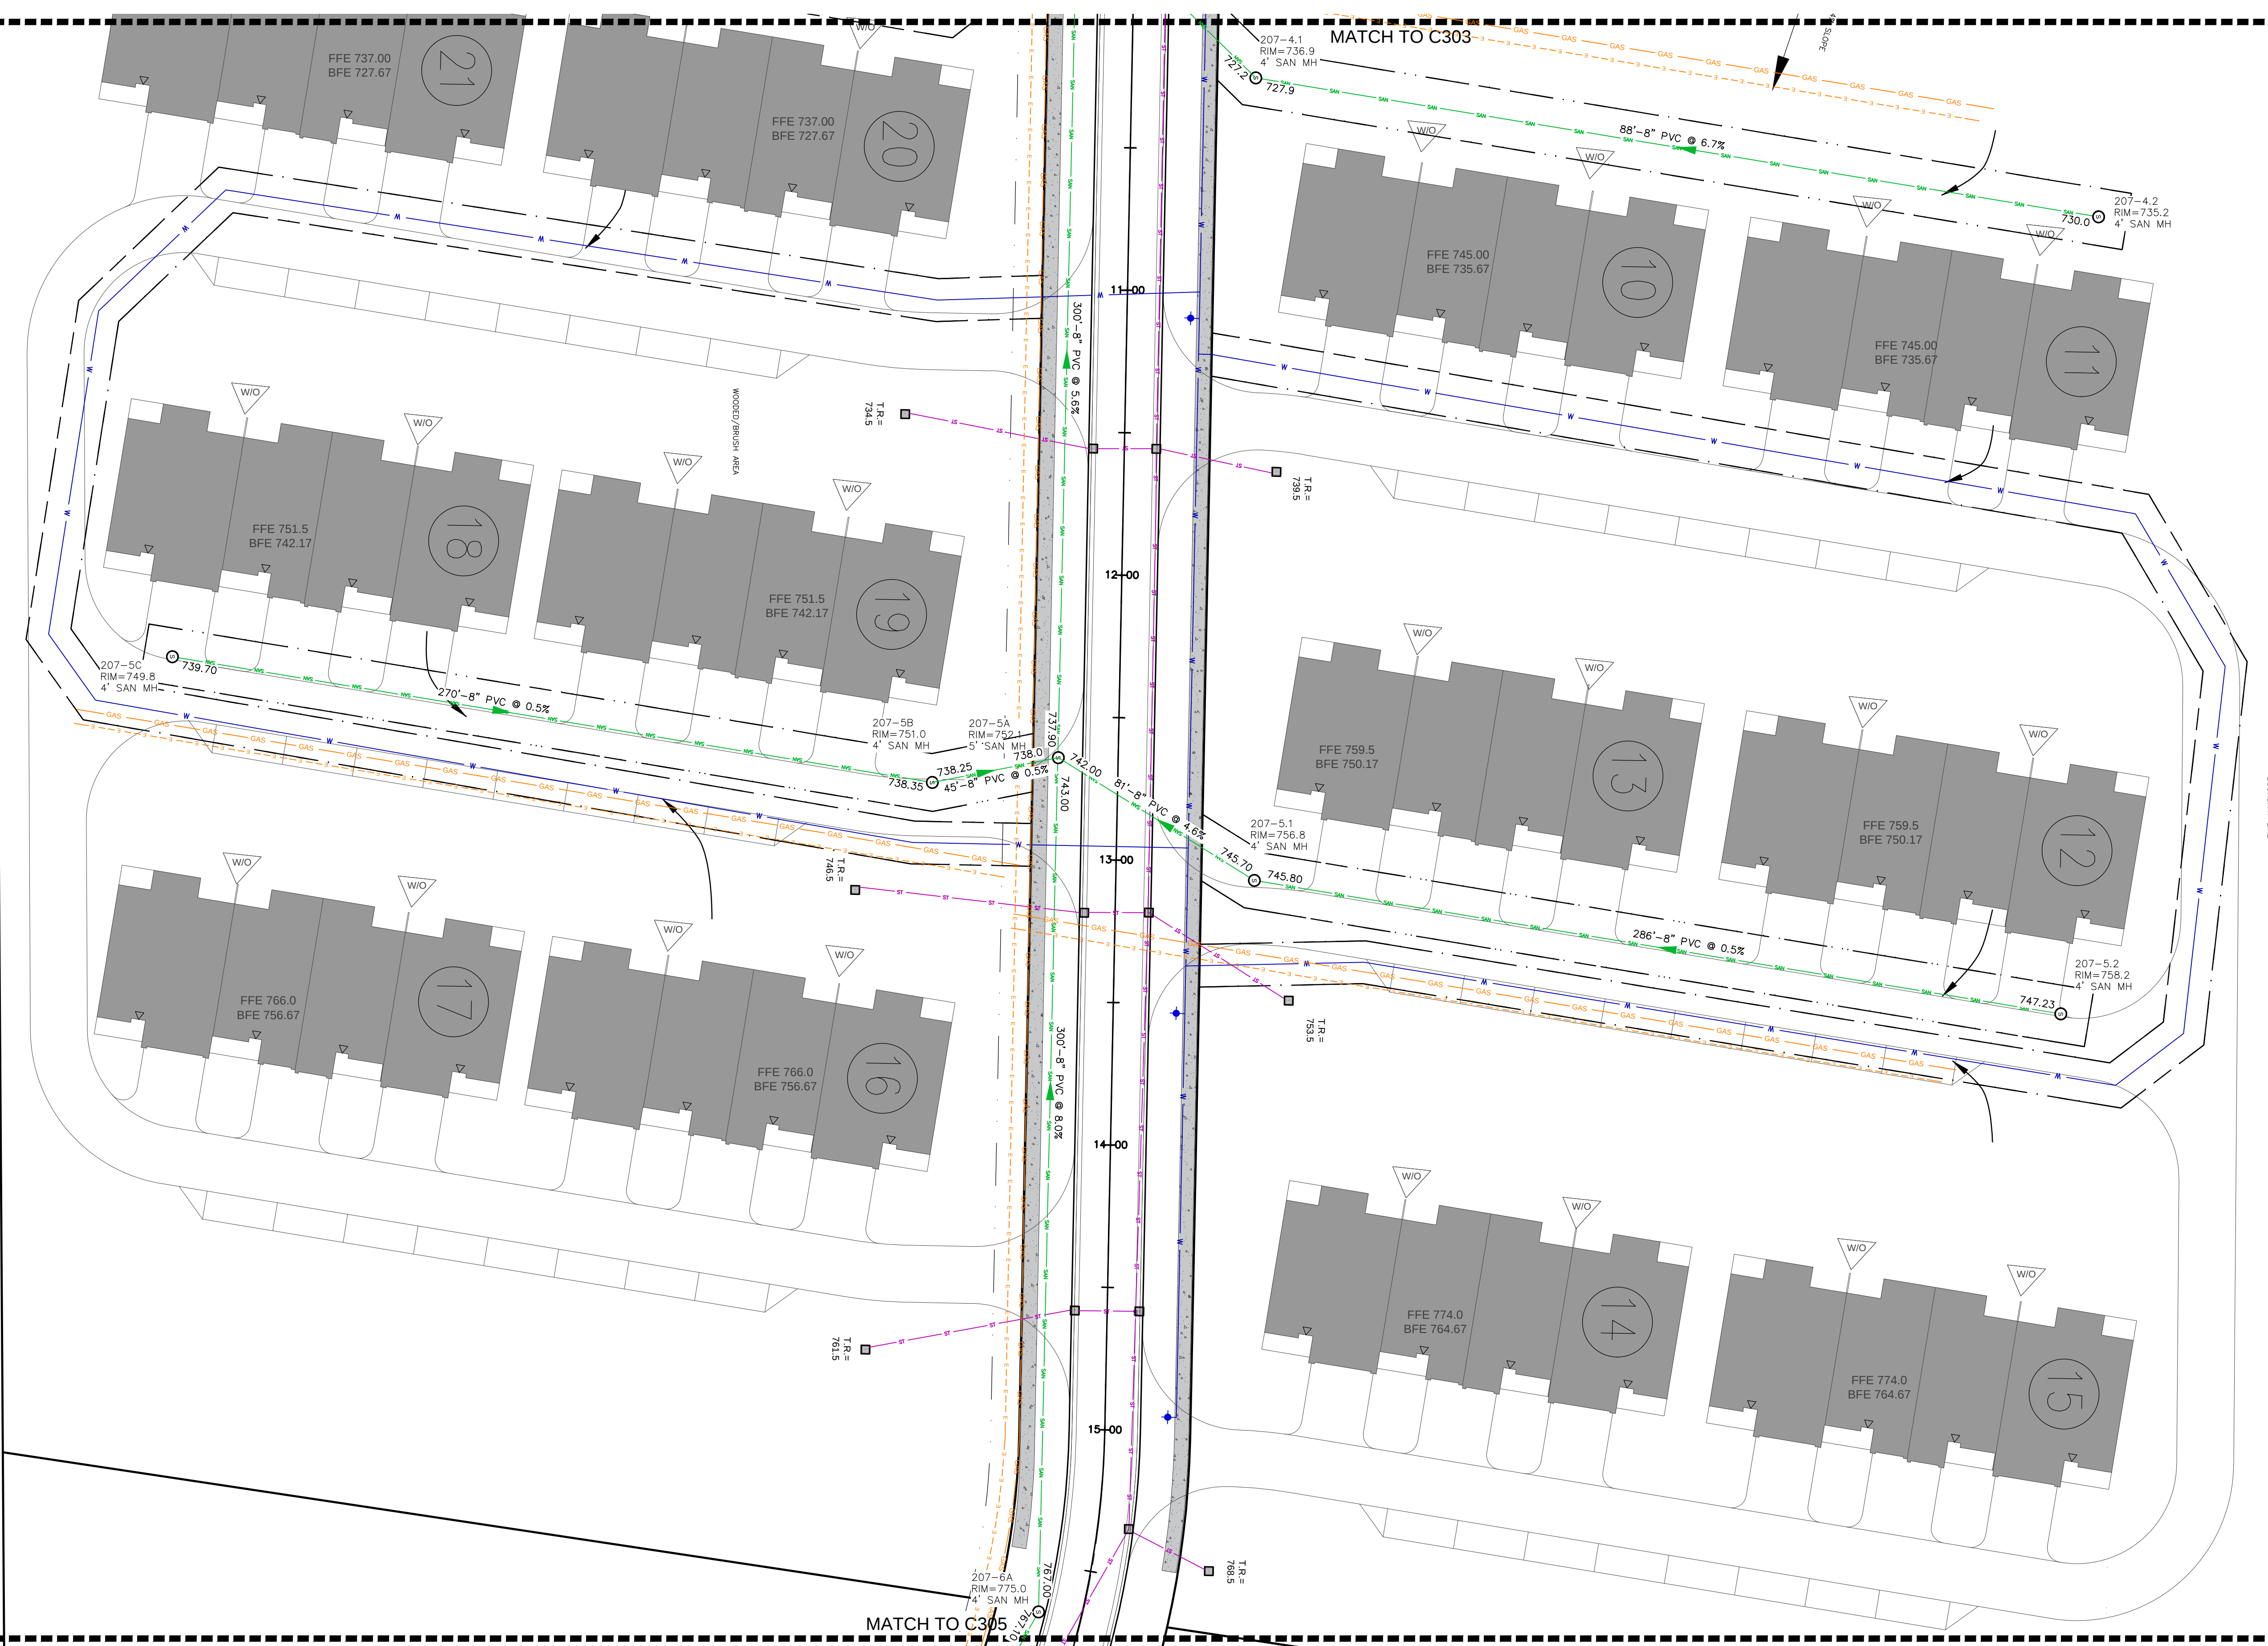

1 UTILITY PLAN
1"=30'

PRELIMINARY
NOT FOR CONSTRUCTION

4 2 BREMAN ST
CANANDAIGUA, NY 14424
www.marksengineering.com marks@marksengineering.com

Phone: 585-905-0960
Fax: 585-485-6205

STATE OF NEW YORK
BRENNAN A. MARKS
No. 3182
Professional Engineer

STAMP

REVISIONS

NO.	DATE	DESCRIPTION OF REVISION	BY
1	4/19/21	PER TOWN PRC MEETING	BAM
2	6/07/21	PER TOWN PLANNING BOARD REVIEW	BAM

SITE DEVELOPMENT PLANS PREPARED FOR:
CANANDAIGUA SHORES
TOWNHOME / RESIDENTIAL DEVELOPMENT

SHOWING LAND IN:
3535 STATE ROUTE 364 /0000 COUNTY ROAD 18
TOWN OF CANANDAIGUA / HOPEWELL


COUNTY OF ONTARIO

STATE OF NEW YORK

DRAWING TITLE:
UTILITY PLAN

DRAWN BY:	JU
DESIGNED BY:	JA
CHECKED BY:	BAM
SCALE:	AS NOTED
JOB NO.:	20-243
DATE:	06/01/2021
TAX MAP#:	98.18-1-20.10

C204

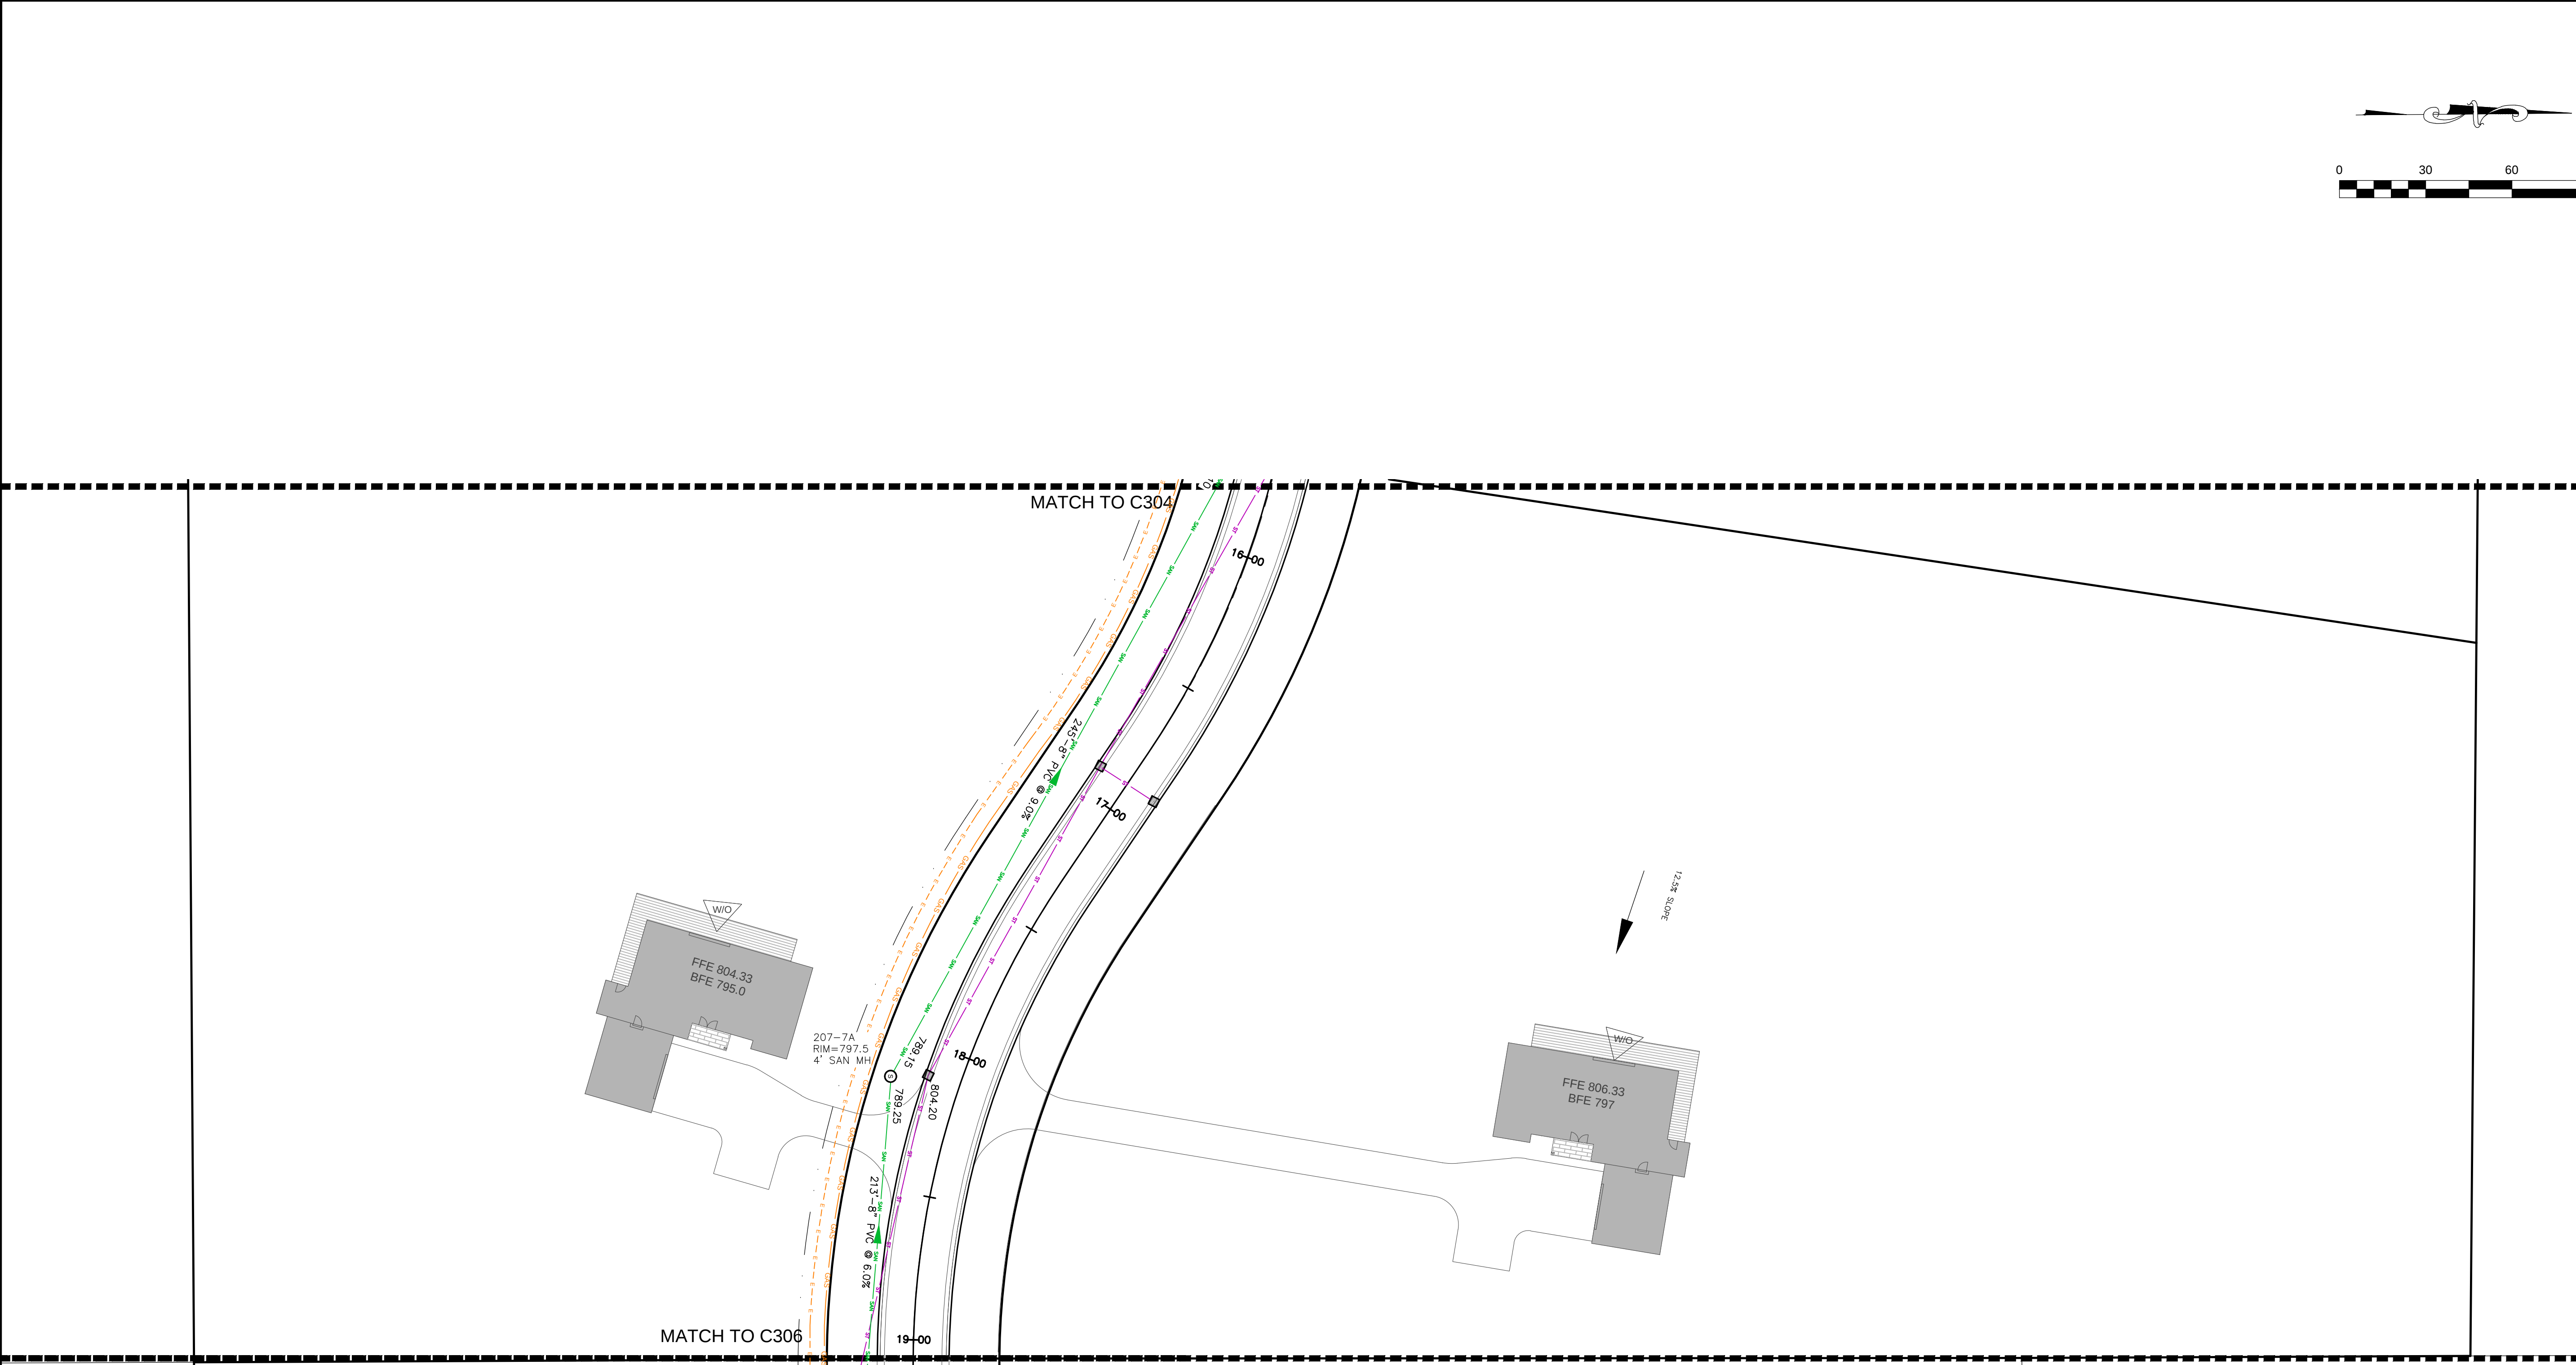

PRELIMINARY
NOT FOR CONSTRUCTION

1 UTILITY PLAN
1"=30'



MarksEngineering



STAMP

SITE DEVELOPMENT PLANS PREPARED FOR:
CANANDAIGUA SHORES
TOWNHOME / RESIDENTIAL DEVELOPMENT

SHOWING LAND IN:
3535 STATE ROUTE 364 /0000 COUNTY ROAD 18
TOWN OF CANANDAIGUA / HOPEWELL

COUNTY OF ONTARIO

STATE OF NEW YORK

DRAWING TITLE:
UTILITY PLAN

DRAWN BY:	JUJ
DESIGNED BY:	JA
CHECKED BY:	BAM
SCALE:	AS NOTED
JOB NO.:	20-243
DATE:	06/01/2021
TAX MAP#:	98.18-1-20.10

C205

4 2 BREMAN ST
CANANDAIGUA, NY 14424
www.marksengineering.com marks@marksengineering.com

Phone 585-905-0360
Fax: 585-485-6205

7/1/2021 4:15:37 PM



Marks Engineering

42 BREMAN ST
CANANDAIGUA, NY 14424
www.marksengineering.com marks@marksengineering.com

Phone: 585-905-0360
Fax: 585-485-6205

STAMP

REVISIONS	
NO.	DATE
1	4/19/21
2	6/10/21

SITE DEVELOPMENT PLANS PREPARED FOR:

CANANDAIGUA SHORES

TOWNHOME / RESIDENTIAL DEVELOPMENT

SHOWING LAND IN:

3535 STATE ROUTE 364 / 0000 COUNTY ROAD 18

TOWN OF CANANDAIGUA / HOPEWELL

COUNTY OF ONTARIO



STATE OF NEW YORK

DRAWING TITLE:

UTILITY PLAN

DRAWN BY:	JJ
DESIGNED BY:	JJ
CHECKED BY:	BAM
SCALE:	AS NOTED
JOB NO.:	20-243
DATE:	06/01/2021
TAX MAP#:	98.18-1-20.10

C206

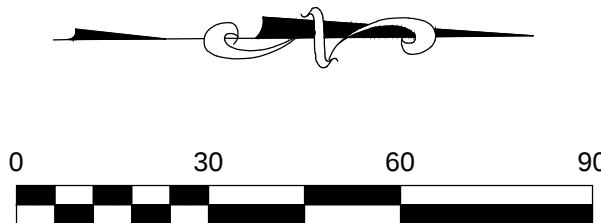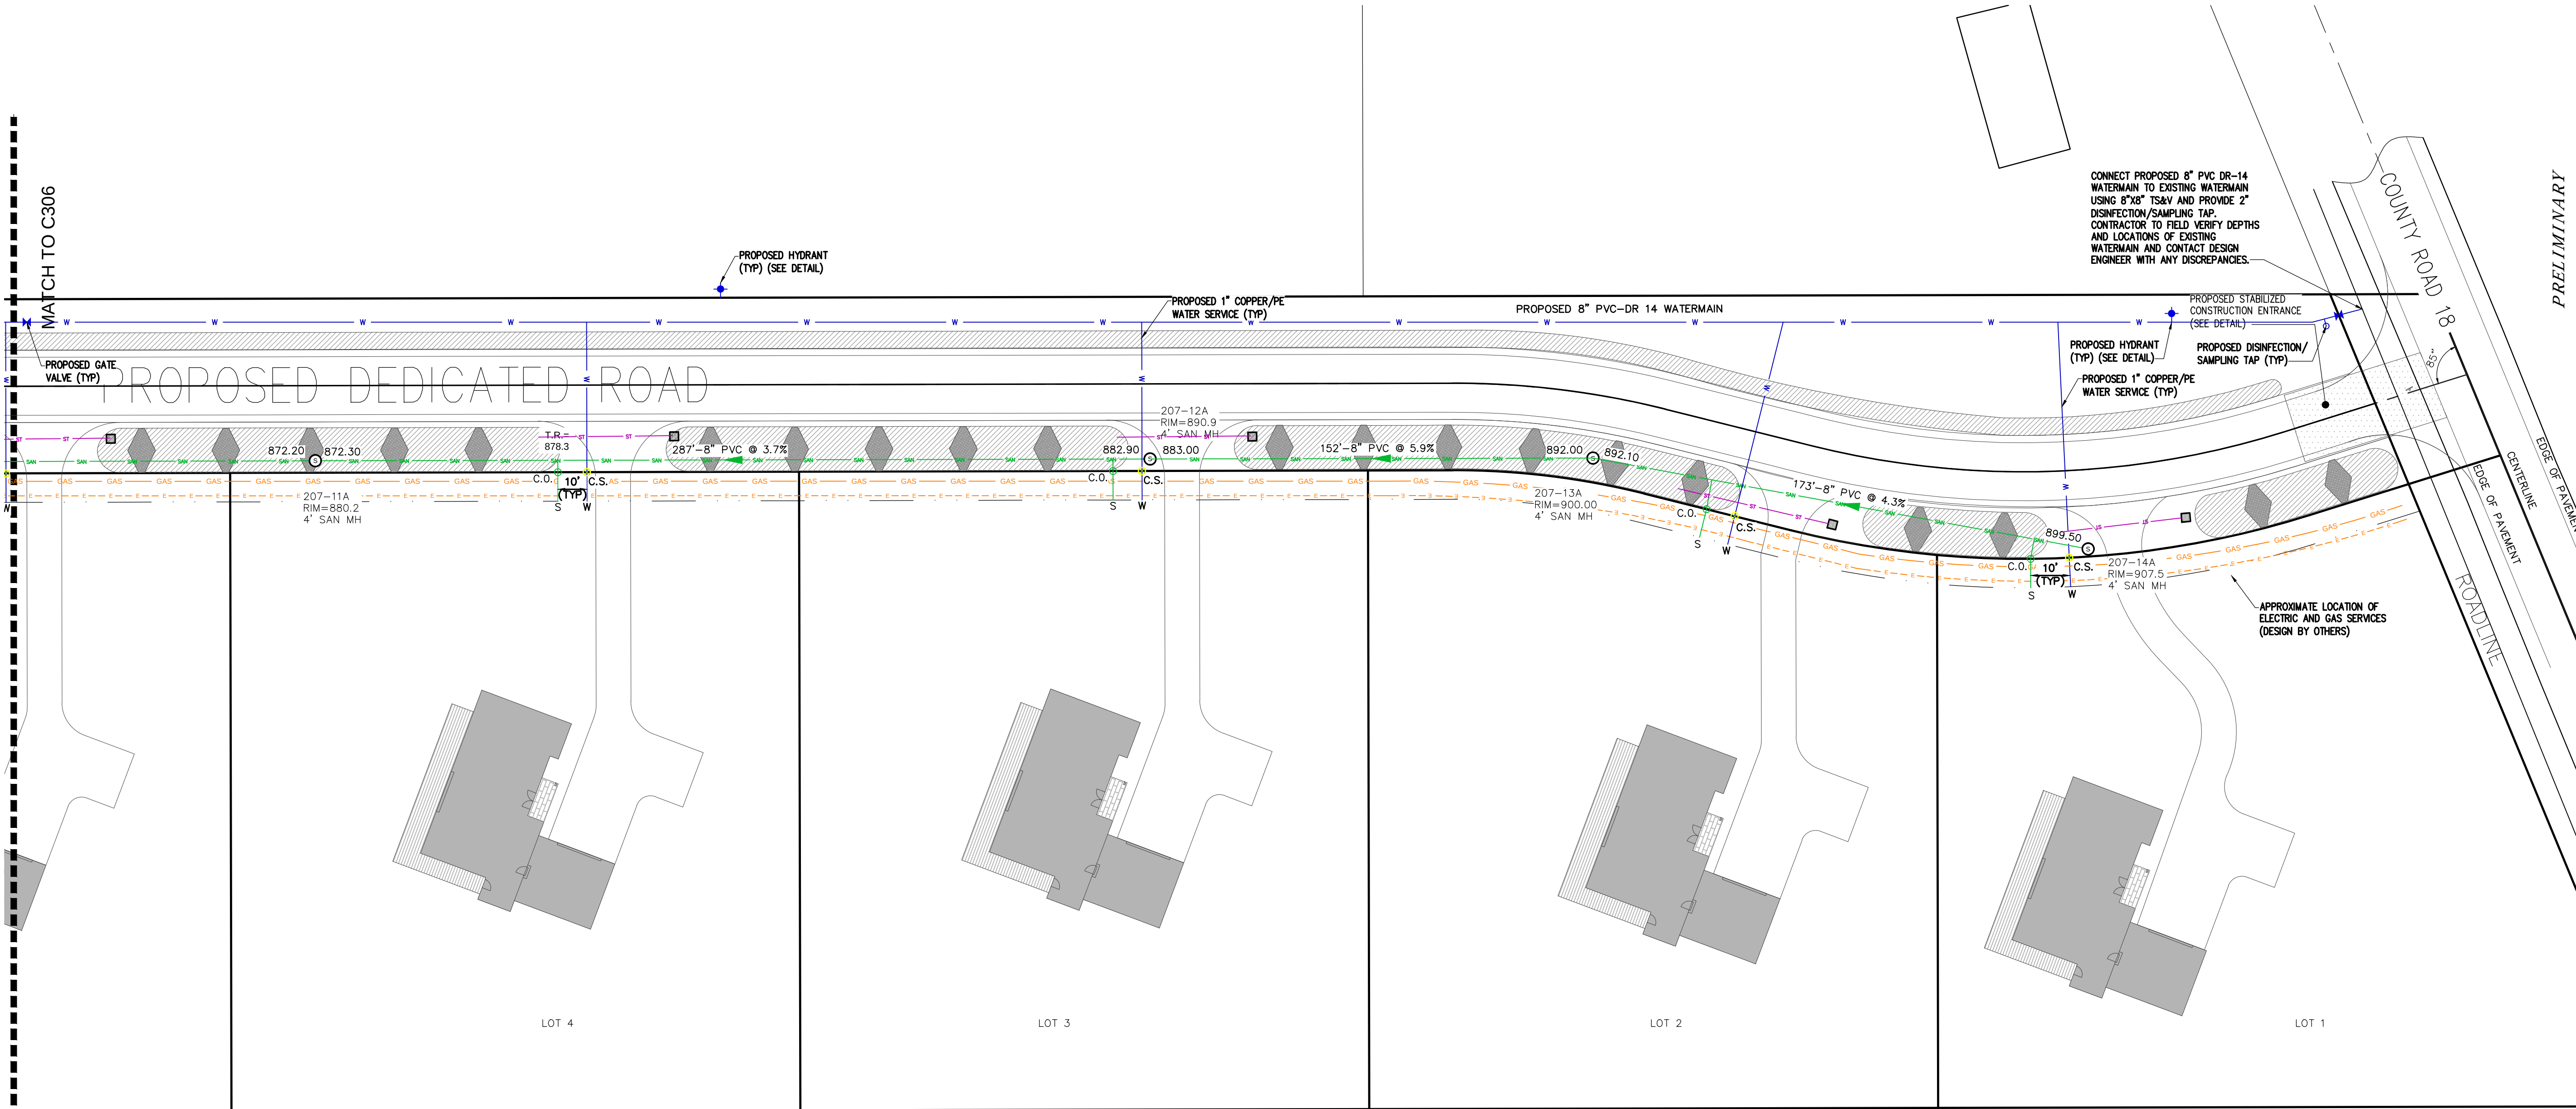

MarksEngineering

4 2 BREMAN ST
CANANDAIGUA, NY 14424
www.marksengineering.com marks@marksengineering.com

PRELIMINARY
NOT FOR CONSTRUCTION

STAMP

REVISIONS		BY	DESCRIPTION OF REVISION
NO.	DATE	BY	DESCRIPTION OF REVISION
1	4/19/21	BAM	PER TOWN PRC MEETING
2	6/16/21	BAM	PER TOWN PLANNING BOARD REVIEW

SITE DEVELOPMENT PLANS PREPARED FOR:
CANANDAIGUA SHORES
TOWNHOME / RESIDENTIAL DEVELOPMENT

SHOWING LAND IN:
3535 STATE ROUTE 364 /0000 COUNTY ROAD 18
TOWN OF CANANDAIGUA / HOPWELL

COUNTY OF ONTARIO STATE OF NEW YORK

DRAWING TITLE: UTILITY PLAN	
DRAWN BY:	JUJ
DESIGNED BY:	JA
CHECKED BY:	BAM
SCALE:	AS NOTED
JOB NO.:	20-243
DATE:	06/01/2021
TAX MAP#:	98.18-1-20.10

C207