



NEW YORK STATE ROUTE 364
(R.O.W. LINES)

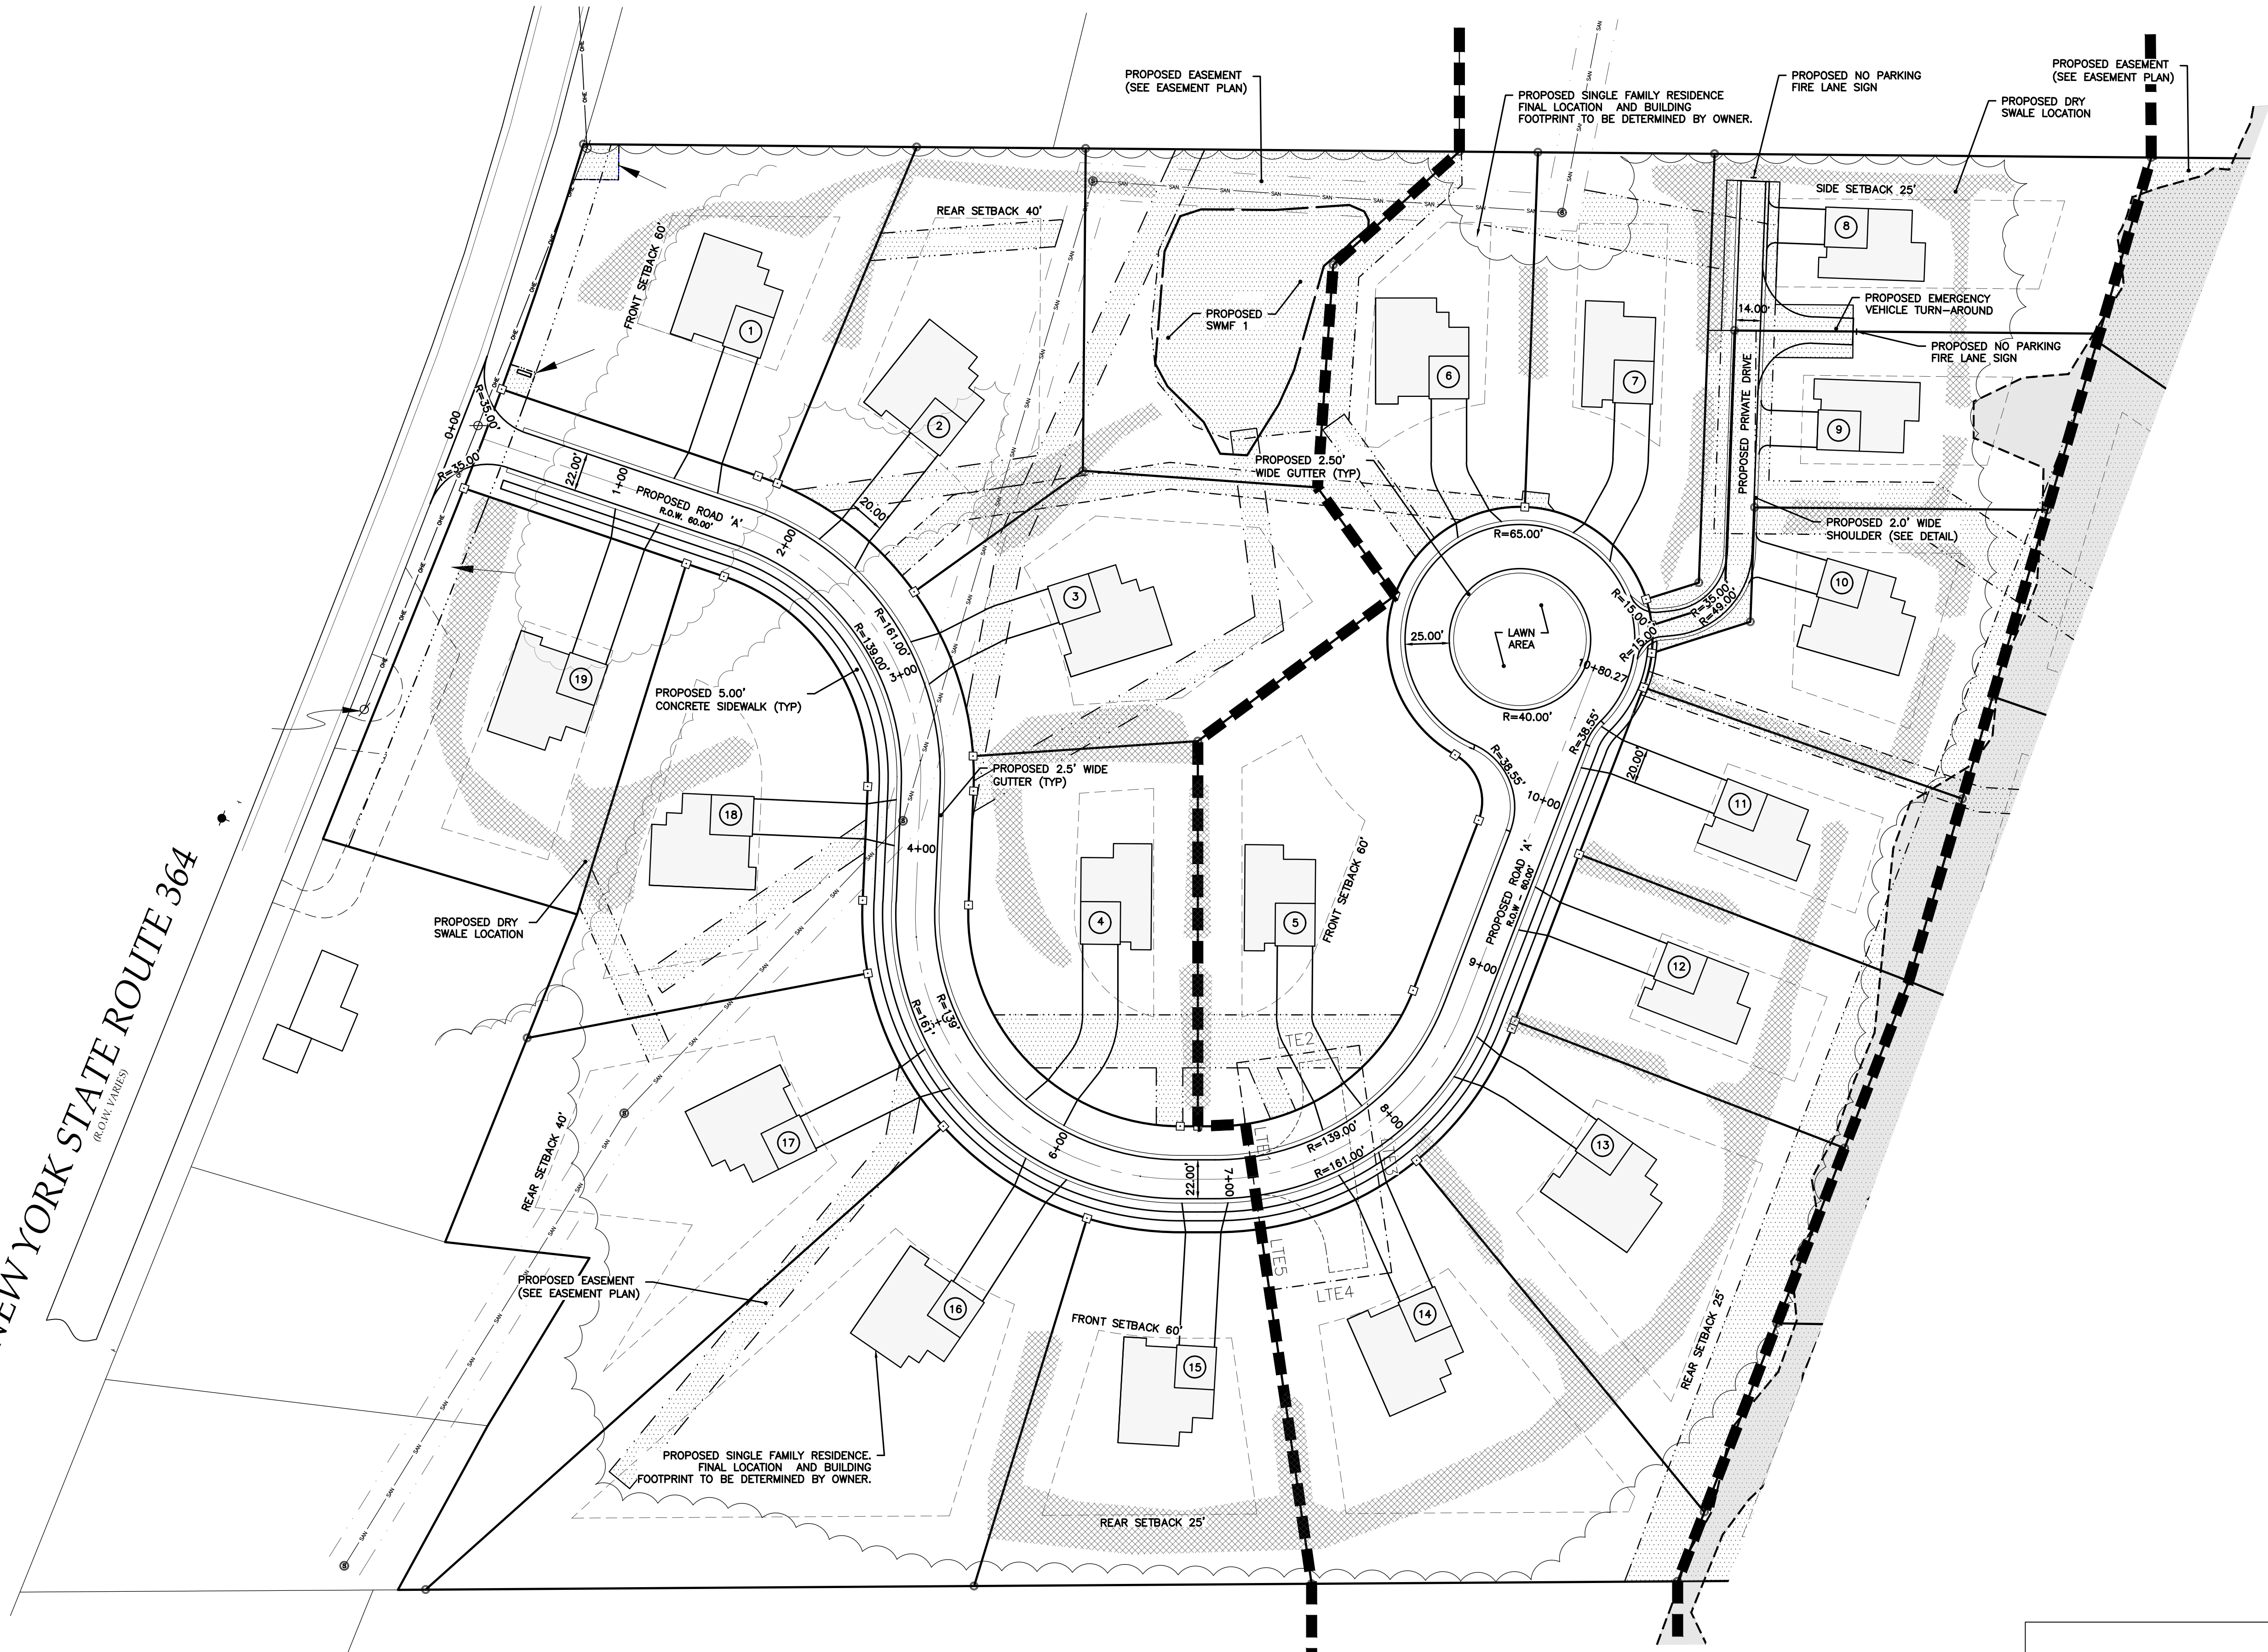

1 LAKEWOOD SITE PLAN
1" = 50'

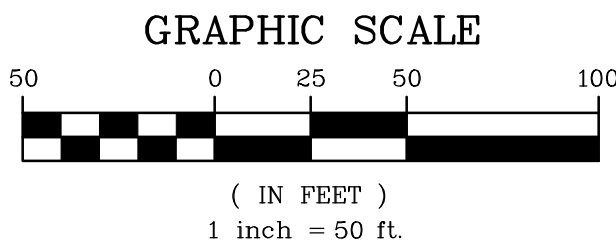

WATER/HIGHWAY SUPERINTENDENT _____ DATE _____

PLANNING BOARD CHAIRMAN _____ DATE _____


TOWN ENGINEER _____ DATE _____

PRELIMINARY
NOT FOR CONSTRUCTION

SITE DEVELOPMENT PLANS PREPARED FOR:
**SUNSET RIDGE ESTATES/ LAKEWOOD CUSTOM HOMES
RESIDENTIAL DEVELOPMENT**
SHOWING LAND IN:
3535 STATE ROUTE 364 /0000 COUNTY ROAD 18
TOWN OF CANANDAIGUA/HOPEWELL
COUNTY OF ONTARIO STATE OF NEW YORK

DRAWING TITLE: LAKEWOOD SITE PLAN	
DRAWN BY:	LGR
DESIGNED BY:	LGR
CHECKED BY:	BAM
SCALE:	AS NOTED
JOB NO.:	20-243
DATE:	02/01/2022
TAX MAP#:	98.19-1-20.10

C101

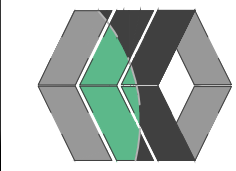

MarksEngineering

42 BEEVAN ST
CANANDAIGUA, NY 14424
www.marksengineering.com bmarks@marksengineering.com
Phone: 585-905-0360
Fax: 585-485-6205

STAMP

It is a violation of NYS Education Law Section 2209 for any person to alter a document in any way, unless acting under the direction of a licensed professional. If a document bearing the seal is altered, the altering professional shall affix to the document "altered by" followed by their signature and the date of such alteration, and a specific description of the alteration.