


1 SUNSET RIDGE SITE PLAN
1"=50'

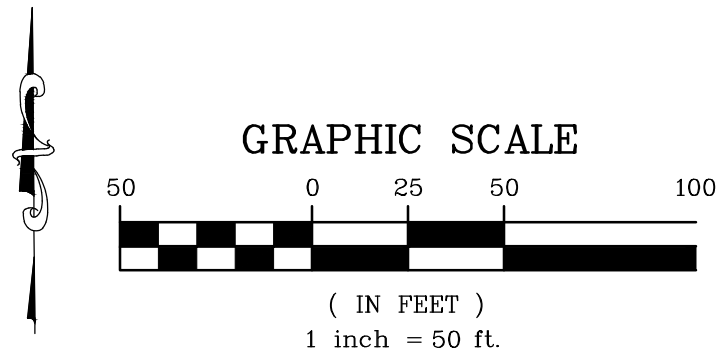

WATER/HIGHWAY SUPERINTENDENT _____ DATE _____
PLANNING BOARD CHAIRMAN _____ DATE _____
TOWN ENGINEER _____ DATE _____

Marks Engineering
42 BEEVAN ST
CANANDAIGUA, NY 14424
Phone: 585-905-0360
Fax: 585-485-6205
www.marksengineering.com marksengineering.com

PRELIMINARY
NOT FOR CONSTRUCTION

REVISIONS	
NO.	DATE
1	2/16/22
2	4/20/22
3	5/12/22
4	5/17/22

SITE DEVELOPMENT PLANS PREPARED FOR:
**SUNSET RIDGE ESTATES/ LAKEWOOD CUSTOM HOMES
RESIDENTIAL DEVELOPMENT**
SHOWING LAND IN:
3535 STATE ROUTE 364 /0000 COUNTY ROAD 18
TOWN OF CANANDAIGUA/HOPWELL
COUNTY OF ONTARIO
STATE OF NEW YORK

DRAWING TITLE:
SUNSET RIDGE SITE PLAN

DRAWN BY:	LGR
DESIGNED BY:	LGR
CHECKED BY:	BAM
SCALE:	AS NOTED
JOB NO.:	20-243
DATE:	02/01/2022
TAX MAP#:	98.19-1-20.10

C102