

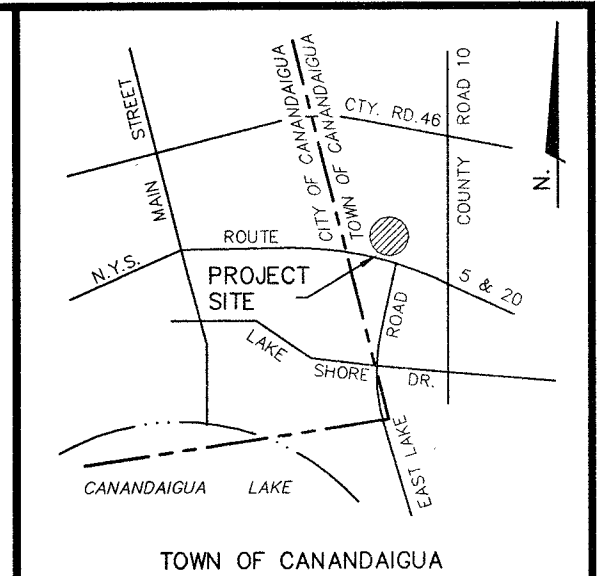


P:\DJP-Hold\6810\DWG\6810 LAMAR TOPO.dwg November 9, 2021

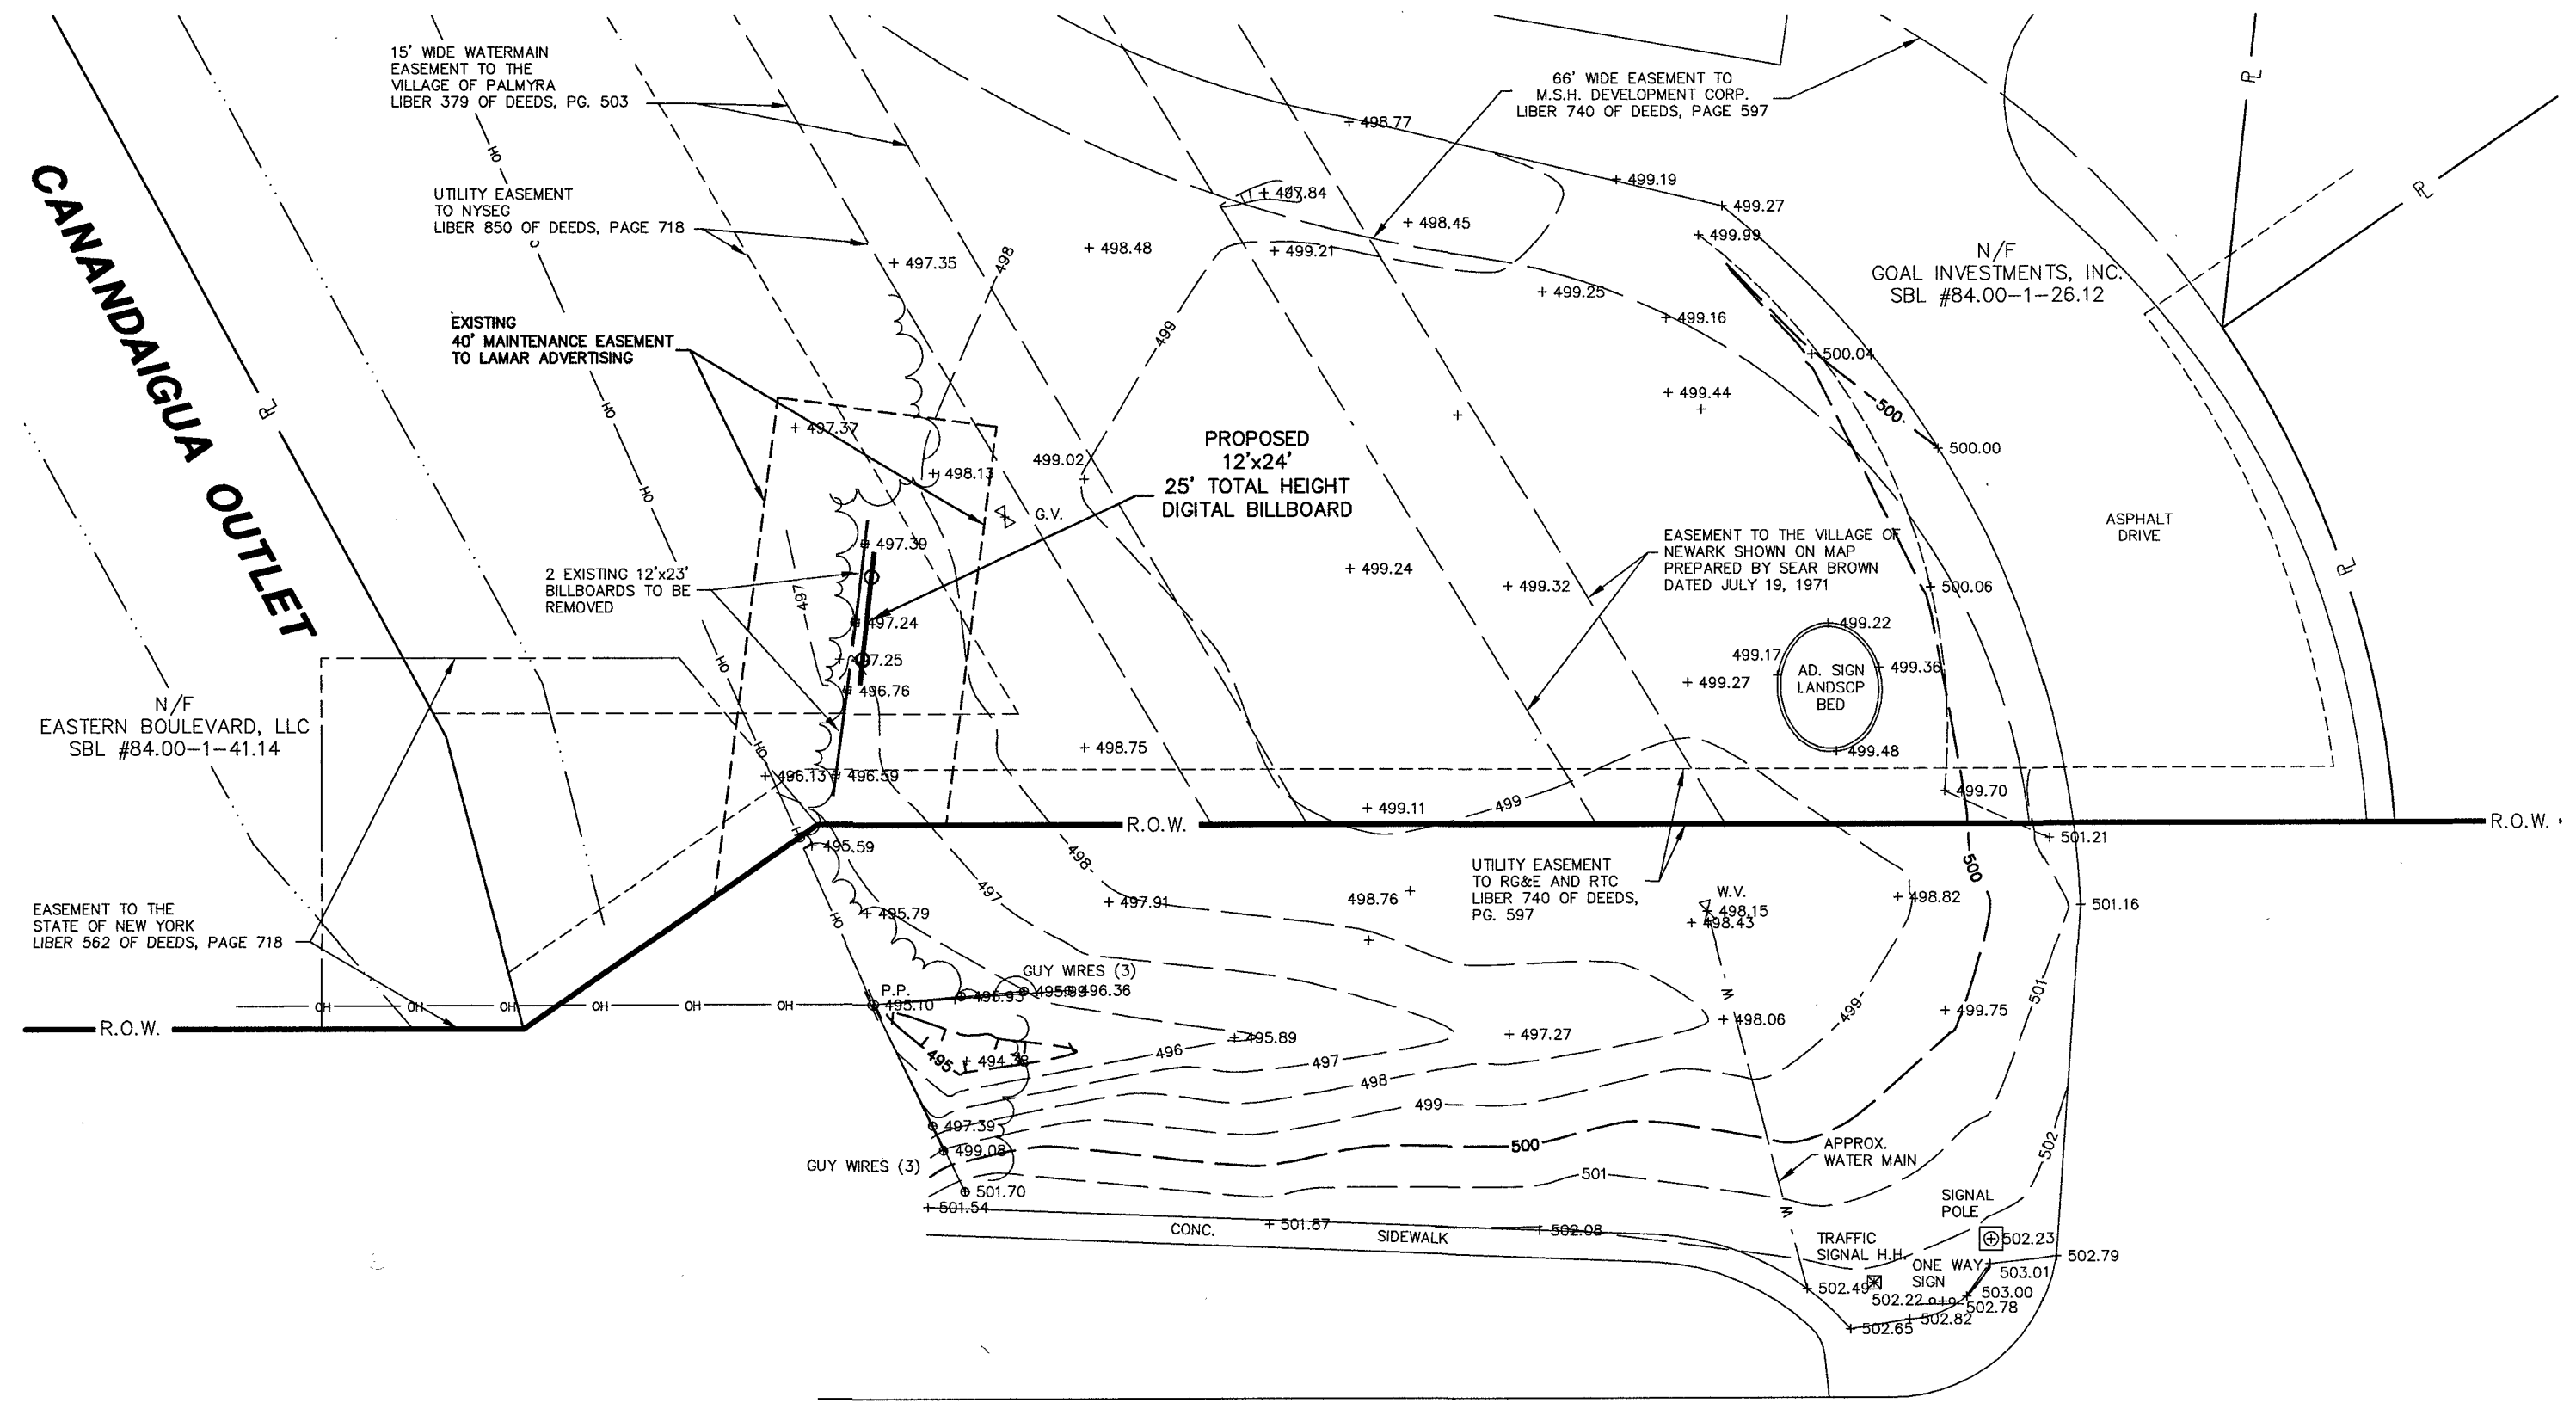


LOCATION MAP
N.T.S.

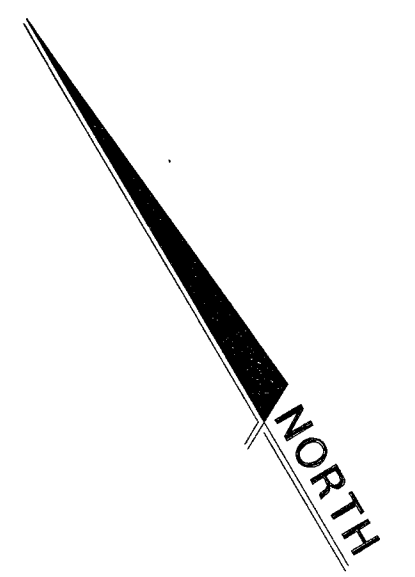

EASTERN (WIDTH VARIES) **BOULEVARD**
(N.Y.S. ROUTES 5 & 20)

ANY UNAUTHORIZED ALTERATION OR ADDITION TO THIS MAP IS A VIOLATION OF ARTICLE 145, SECTION 7209 OF THE NEW YORK STATE EDUCATION LAW.

WE, PARRONE ENGINEERING, HEREBY CERTIFY THAT THIS MAP WAS PREPARED FROM NOTES OF AN INSTRUMENT SURVEY COMPLETED ON NOVEMBER 8, 2021.

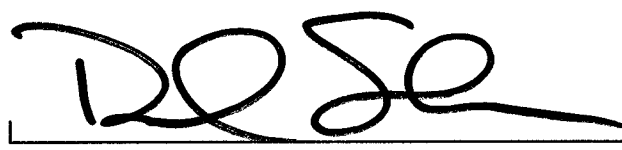
DAVID S. STAERR, P.L.S. LIC. NO. 049962
PARRONE ENGINEERING



APPLICANT:
LAMAR ADVERTISING
55 ROCKWOOD STREET
ROCHESTER, NY 14610

REVISIONS:	BY:	PARRONE engineering	THE PIANO WORKS 349 WEST COMMERCIAL STREET SUITE 3200 EAST ROCHESTER, NY 14445 T 585.586.0200 F 585.586.6752	Copyright © 2020 PARRONE engineering	
	DATE:			Designed By:	J.T.
				Drawn By:	D.S.
				Checked By:	
SITE PLAN FOR: #4406 N.Y.S. ROUTES 5 & 20 PROPOSED BILLBOARD LOCATION SITUATE IN: TOWN OF CANANDAIGUA ONTARIO COUNTY NEW YORK				DATE:	NOV. 9, 2021
				SCALE:	1" = 30'
				JOB No.:	6810