




**EAST ELEVATION**

3/16" = 1'-0"

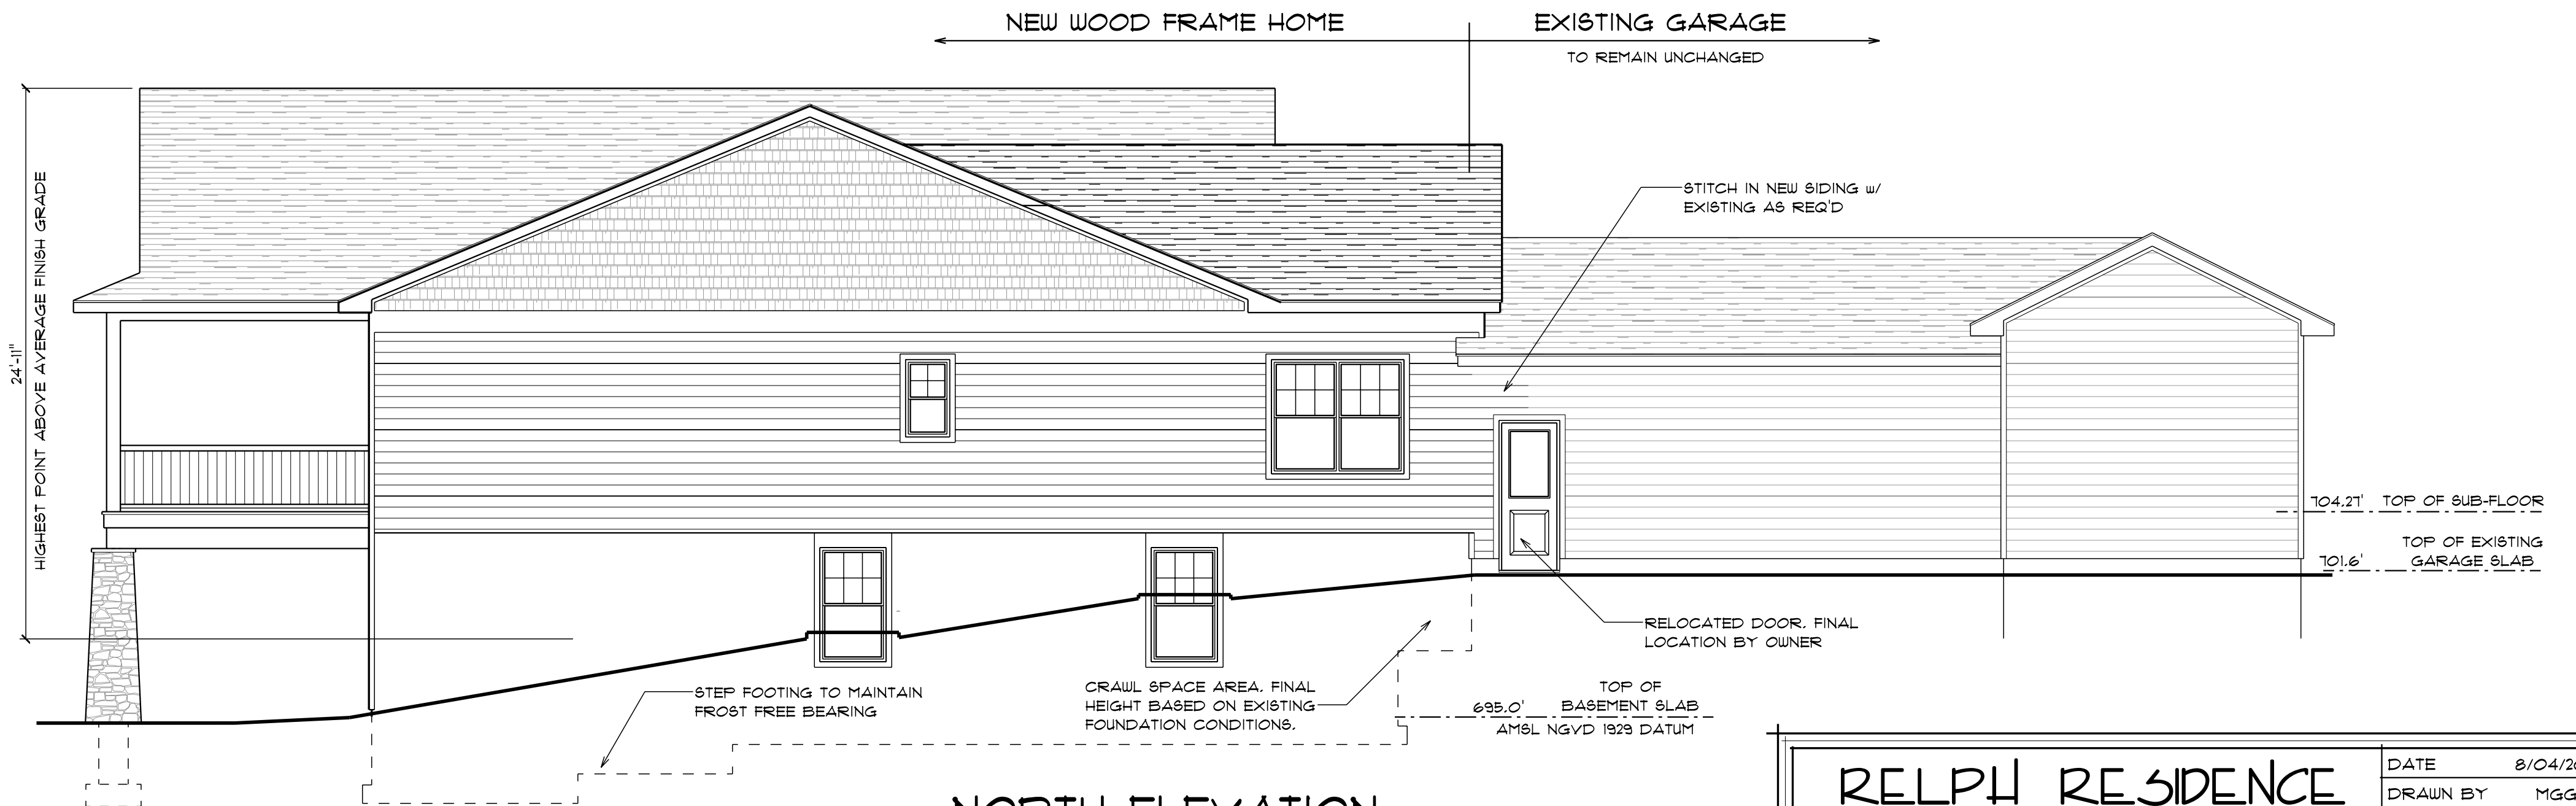

**NORTH ELEVATION**

3/16" = 1'-0"

## RELPH RESIDENCE

4966 STATION HOUSE RD  
CANANDAIGUA, NY 14424

DRAFTING SERVICES AND CONSTRUCTION DOCUMENTS  
HAVE BEEN PREPARED AND PROVIDED BY:  
MIKE GULLACE 585-261-2596

DATE	8/04/2019
DRAWN BY	MGG
CHECKED BY	AKH
REV.	
REV.	
SHEET No.	A-3 OF 3