

ELEVATION GENERAL NOTES:


1. REFER TO WINDOW ELEVATIONS, DRAWING A101 FOR WINDOW AND GLAZING NOTES.

ELEVATION FINISH KEY:

- CS CULTURED STONE VENEER, TBD BY OWNER
E EIFS, FINISH COLOR TBD
M STANDING SEAM METAL ROOFING, SEE ROOF PLAN FOR MORE INFORMATION
WD BOARD AND BATTON WOOD SIDING, PAINTED COLOR 1
WD2 BOARD AND BATTON WOOD SIDING, PAINTED COLOR 2
WD3 BOARD AND BATTON WOOD SIDING, PAINTED COLOR 3

ELEVATION KEYNOTES:


1. METER LOCATIONS, SEE MEP DRAWINGS
2. "ICE CREAM" ROOF ELEMENT BY OWNER. COORDINATE ELEMENT WEIGHT AND CONNECTION POINTS WITH ENGINEER.
3. LOUVER, SEE COPULA DETAILS.
4. AREA OF FUTURE BUILDING SIGNANGE. CONTRACTOR TO COORDINATE WITH OWNER TO PROVIDE APPROPRIATE BLOCKING, POWER AND LIGHTING REQUIREMENTS FOR WALL SIGNS. (SIGNAGE TO BE SUBMITTED TO TOWN UNDER SEPARATE PERMIT)

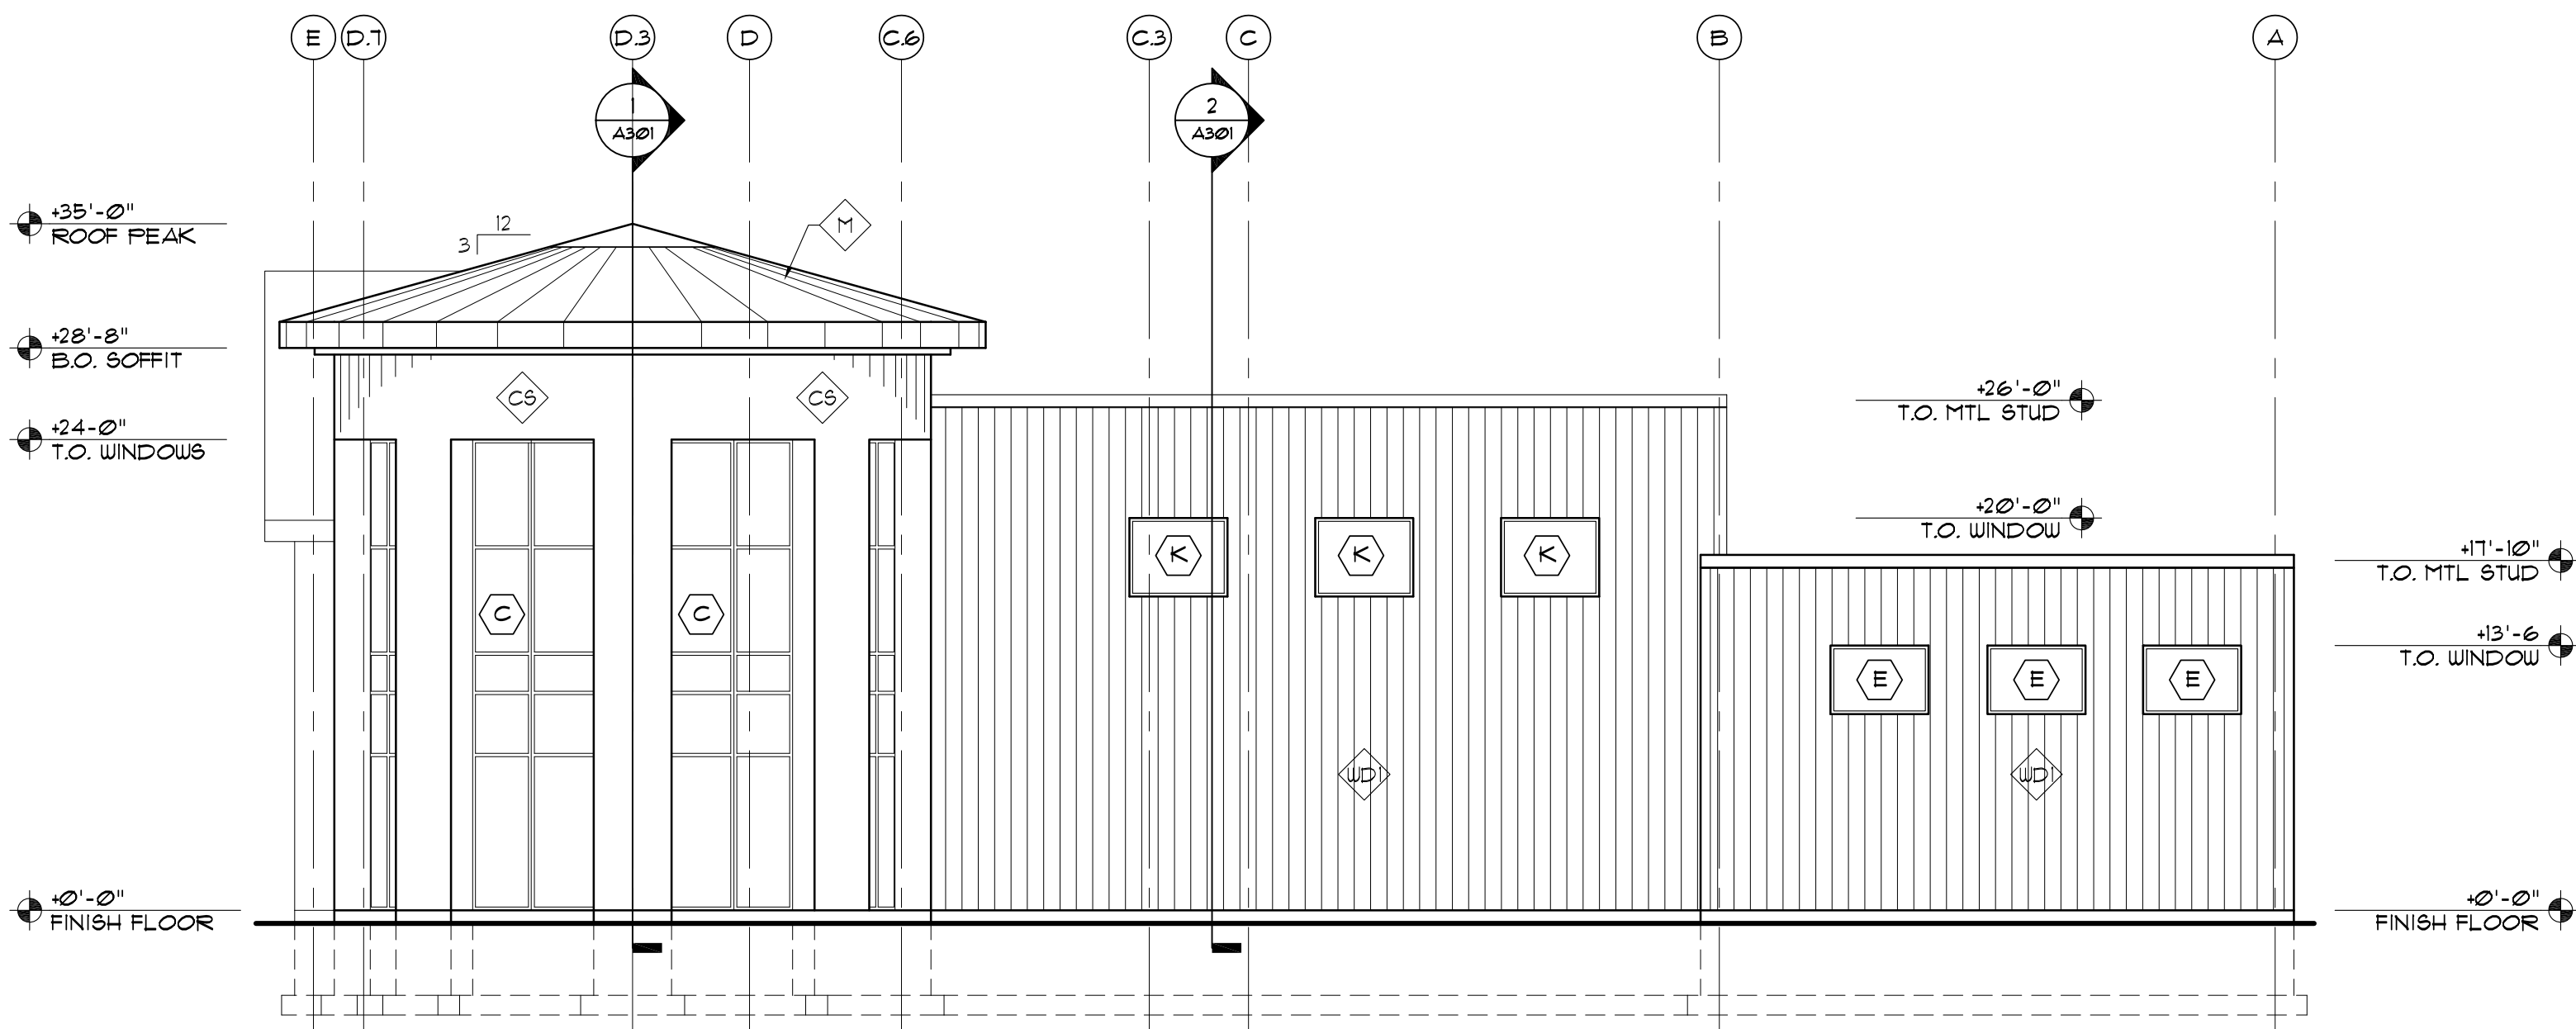

2

WEST ELEVATION

SCALE: 1/8"=1'-0"

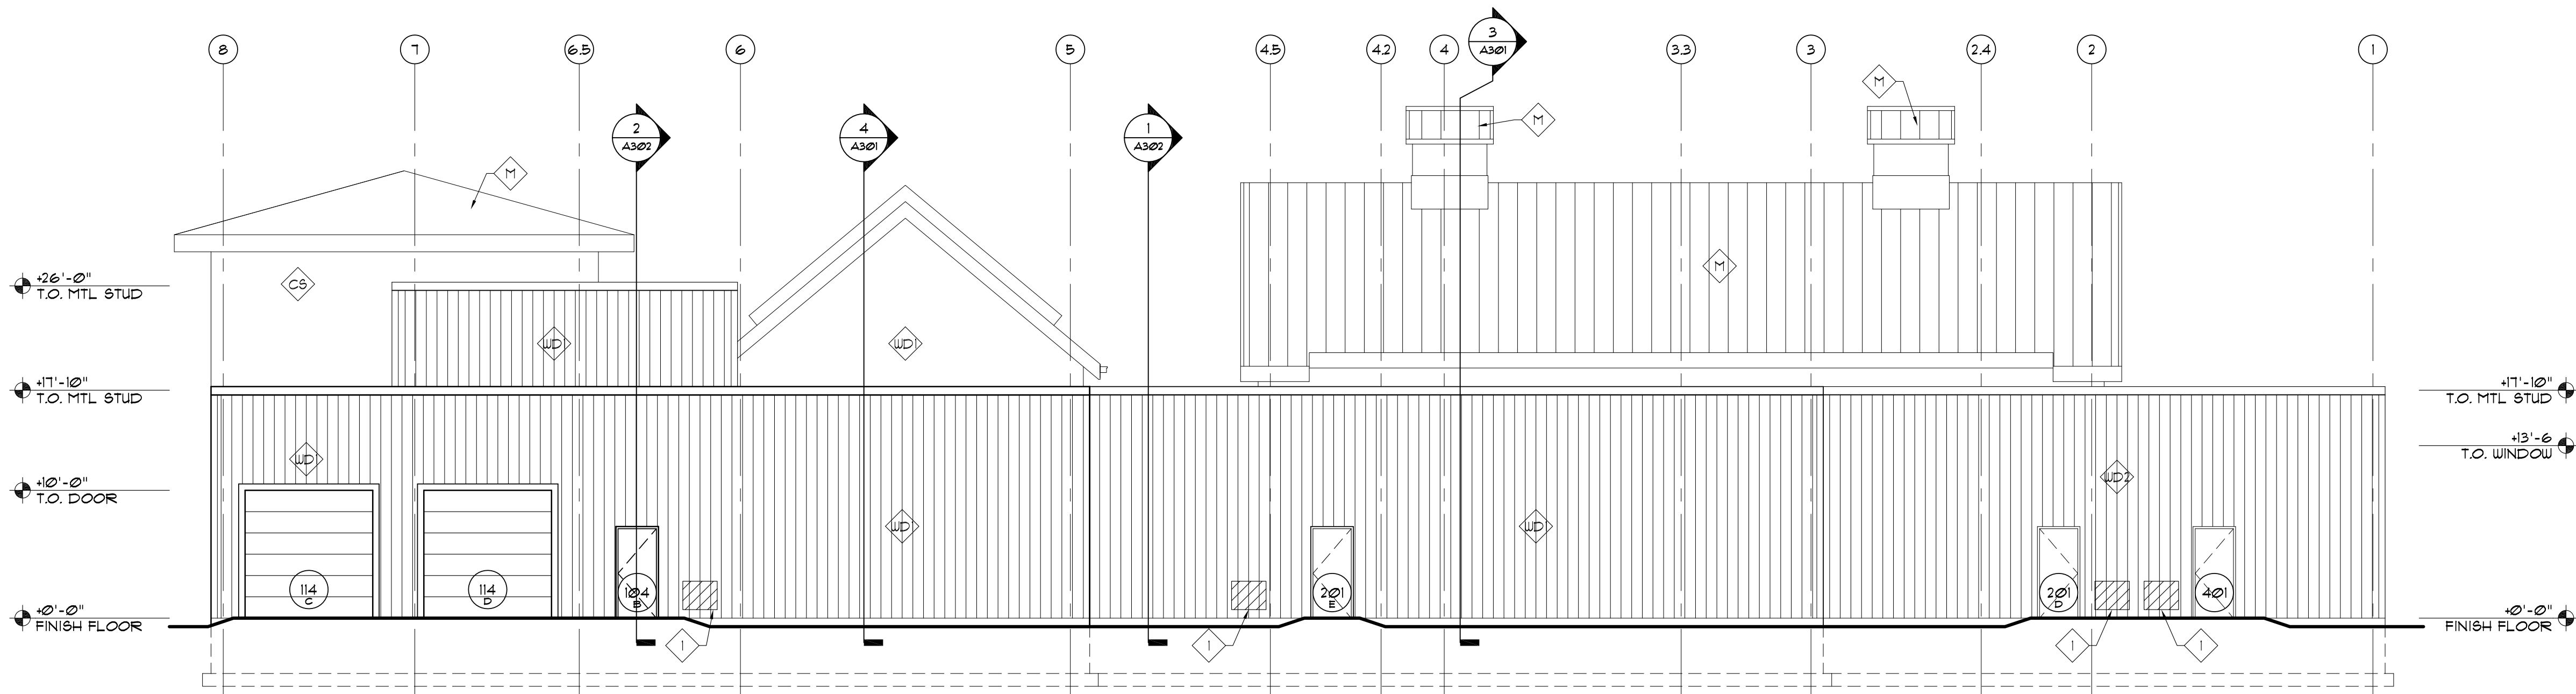

1

SOUTH ELEVATION

SCALE: 1/8"=1'-0"

GENECCO RT 332 BLDG B

1880 ROCHESTER RD, NYS RT. 332
CANANDAIGUA, NY

REVIEW DWGS
3-25-16

DATE: XX-XX-XX
BUILDING
ELEVATIONS

DRAWING TITLE:

A202

SHEET NO:

PROJECT NO: 15-161

REVISED:

DATE: XX-XX-XX

BUILDING
ELEVATIONS

DRAWING TITLE:

A202

SHEET NO:

PROJECT NO: 15-161

HANLON ARCHITECTS

1300 UNIVERSITY AVENUE
ROCHESTER, NY 14607
WWW.HANLONARCHITECTS.COM

T: 585.223.6440
F: 585.653.5771