


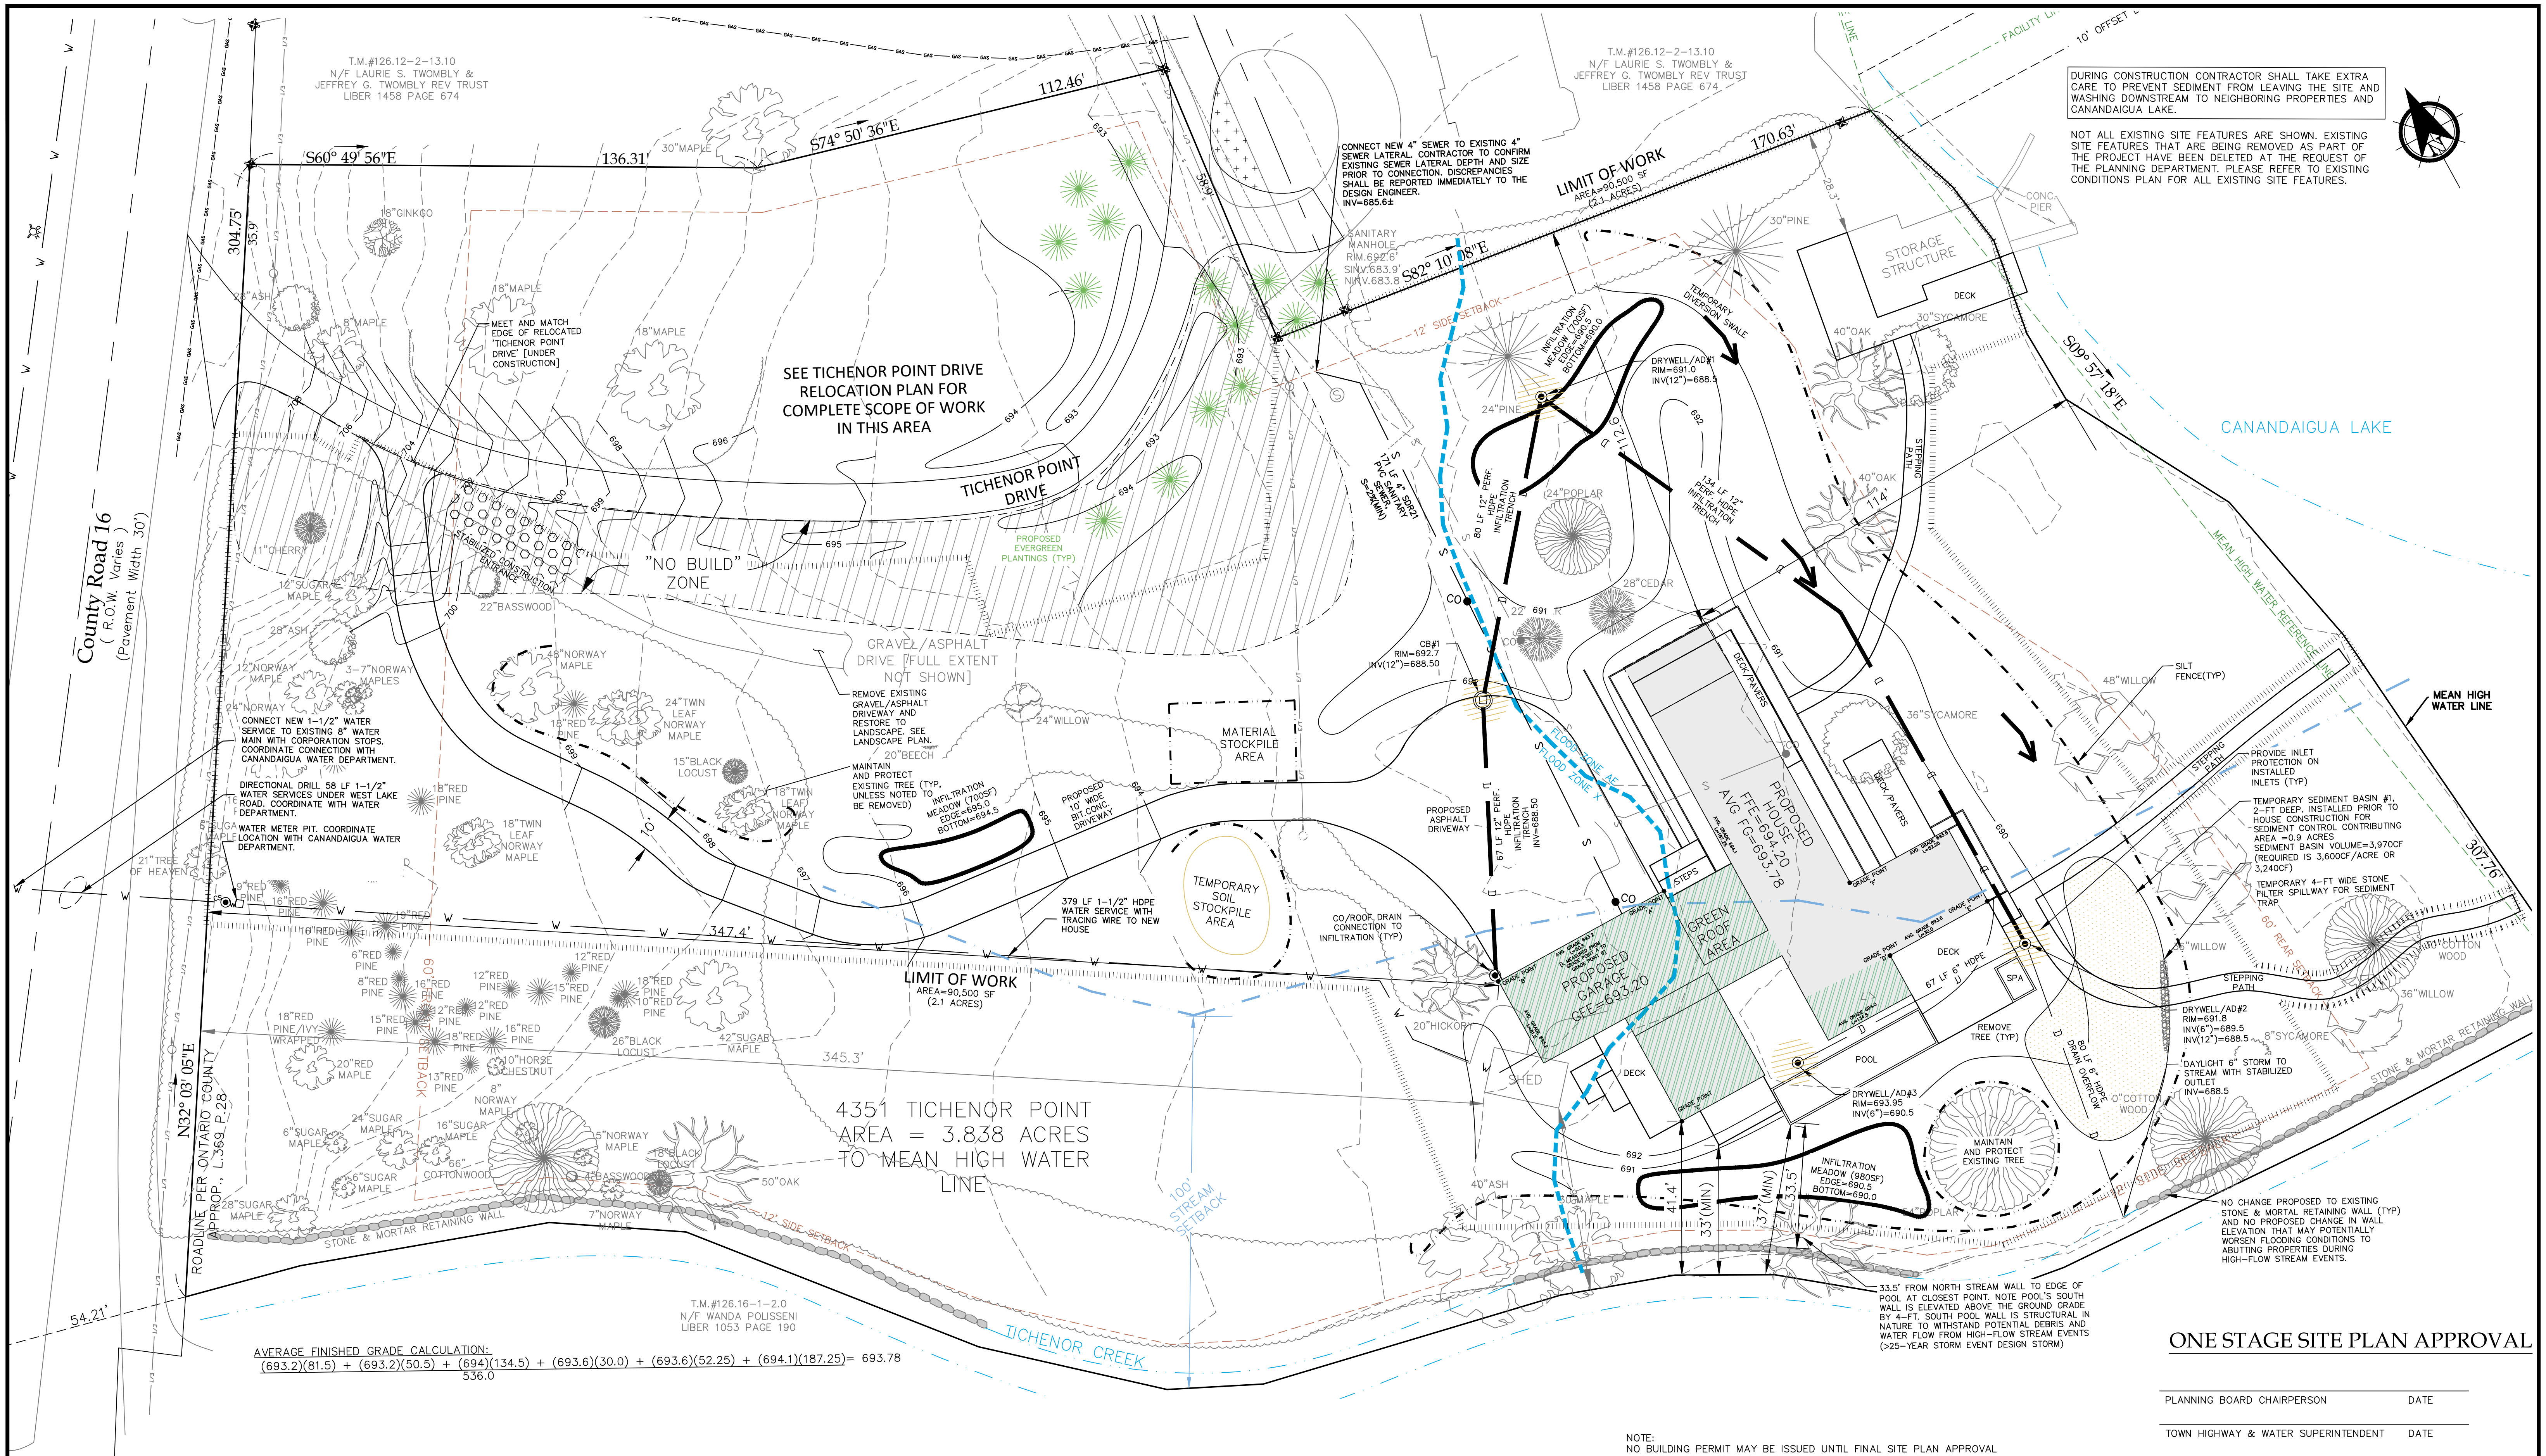

FOR PERMITTING ONLY

VENEZIA

PROFESSIONAL LAND SURVEYORS

VENEZIA AND ASSOCIATES

5120 LAURA LANE, CANANDAIGUA NY

rocco@veneziasurvey.com

585.396.3267

JCG

JOYCE CONSULTING GROUP

JOYCE CONSULTING GROUP, PC

100 WYMAN ROAD, BRAINTREE MA

www.joyccg.com

781.817.6120

SCALE: 1" = 20'

0'

10'

20'

40'

60'

NYS Professional Engineer

EDWIN VENEZIA JOYCE

VENZIANI

PROFESSIONAL ENGINEER

006764

NYS Land Surveyor

EDWIN VENEZIA JOYCE

VENZIANI

LAND SURVEYOR

006764

Revisions				
NO.	Date	Description	By	
1	12/17/2021	PRC COMMENT	EVJ	
2	1/11/2022	WATERSHED INSPECTOR COMMENTS	EVJ	

Drawing Title:

SITE PLAN

Site Plan Prepared For:

ABDB SILVER SPRINGS LLC

4351 Tichenor Point Drive

Town of Canandaigua

County of Ontario

State of New York

File# 21103

Scale: 1" = 20'

T.M. # 98.13-1-16.11

Date: 12/08/2021

Sheet:

C-2

NOTE:
NO BUILDING PERMIT MAY BE ISSUED UNTIL FINAL SITE PLAN APPROVAL
HAS BEEN GRANTED AND THE FINAL SITE PLAN SIGNED BY THE
PLANNING BOARD CHAIRPERSON.

ONE STAGE SITE PLAN APPROVAL

PLANNING BOARD CHAIRPERSON	DATE
TOWN HIGHWAY & WATER SUPERINTENDENT	DATE
TOWN ENGINEER	DATE