




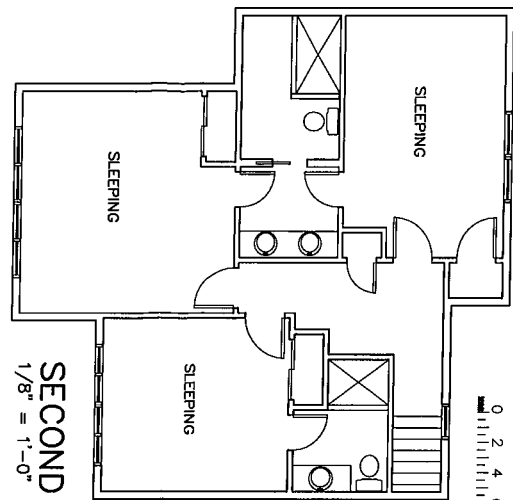

SECOND FLOOR PLAN

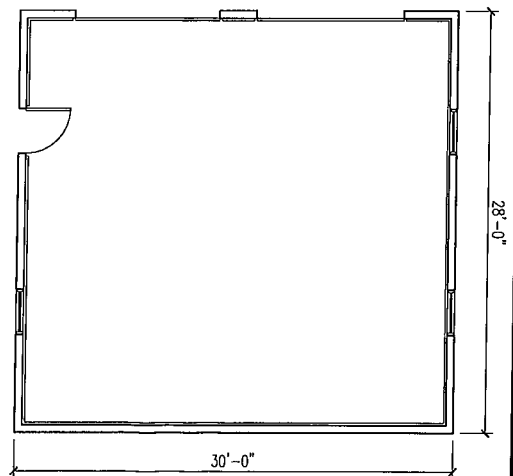

1/8" = 1'-0"

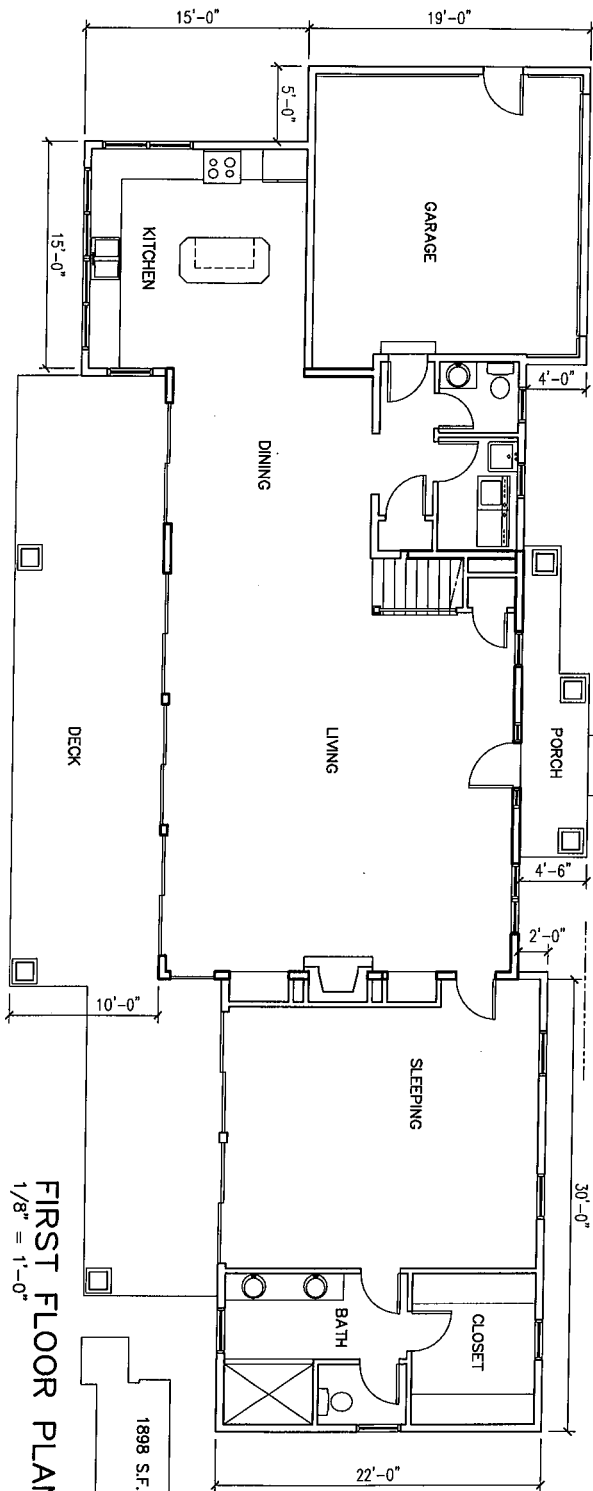


FIRST FLOOR PLAN
1/8" = 1'-0"


HOUSE PLANS
FOR
3411 WEST LAKE BLVD
CANANDAIGUA, NEW YORK

DATE	DW'G NO.
9/25/20	A-1


A-1

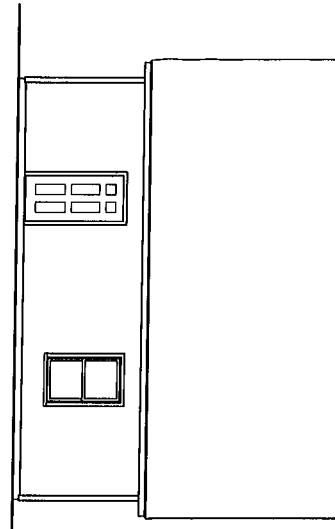

EAST ELEVATION
1/8" = 1'-0"

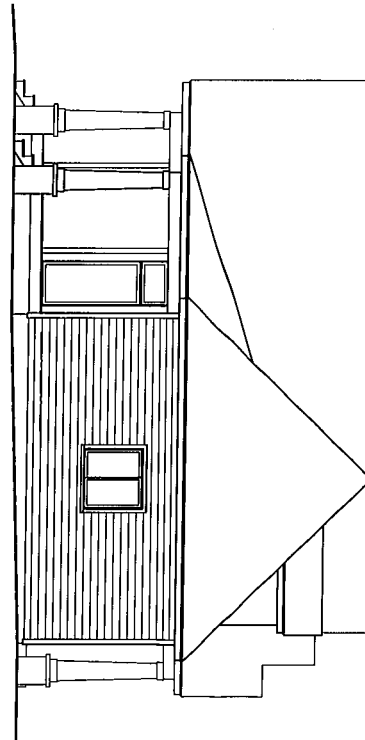

NORTH ELEVATION
1/8" = 1'-0"

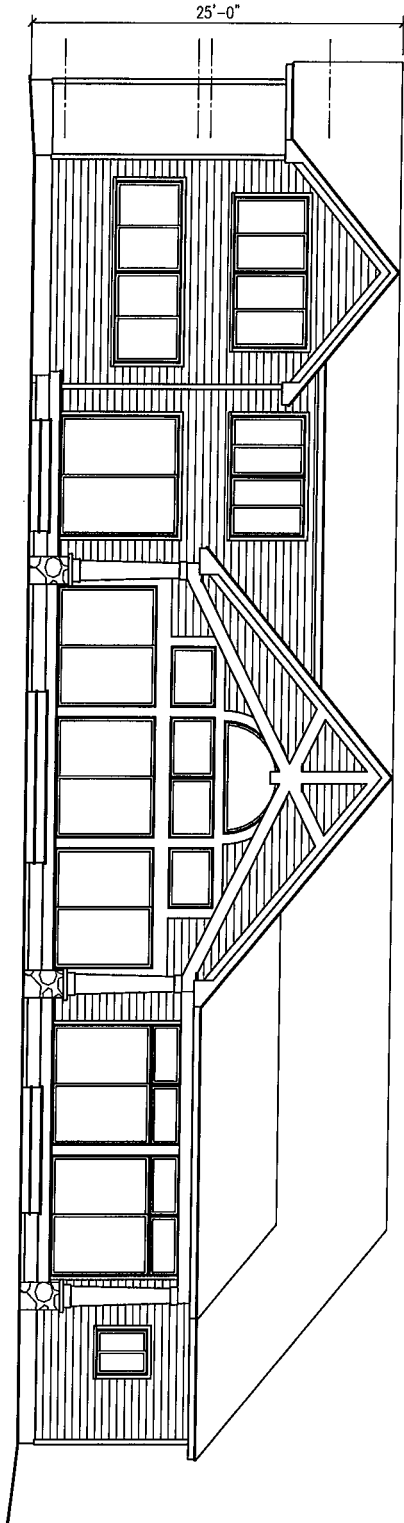


EAST ELEVATION
1/8" = 1'-0"


HOUSE PLANS
FOR
3411 WEST LAKE BLVD
CANANDAIGUA, NEW YORK

LOSON ARCHITECTURE PLLC
284 THORNTON ROAD
ROCHESTER NY 14617
585-406-4757


DATE
9/25/20
DWG NO.
A-2

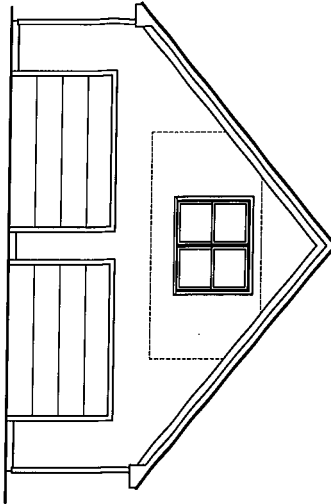

SOUTH ELEVATION
1/8" = 1'-0"

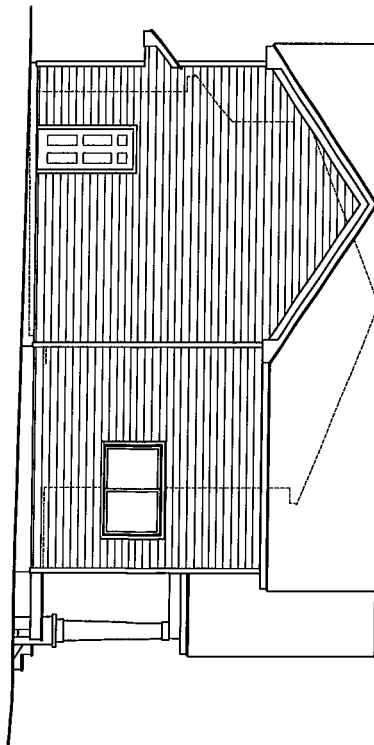

SOUTH ELEVATION
1/8" = 1'-0"

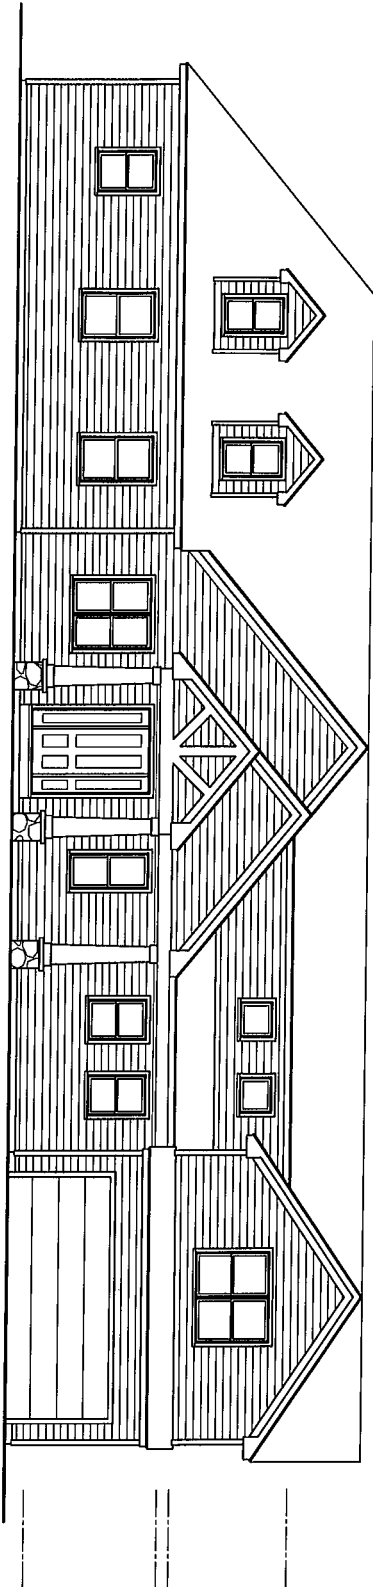

WEST ELEVATION
1/8" = 1'-0"

HOUSE PLANS
FOR
3411 WEST LAKE BLVD
CANANDAIGUA, NEW YORK

LOSON ARCHITECTURE PLLC
284 THORNTON ROAD
ROCHESTER NY 14617
585-406-4757

DATE
9/25/20
DWG NO.
A-3