

It is a violation of New York Education Law Article 145 Sec.7209, for any person, unless acting under the direction of a licensed architect, professional engineer, or land surveyor, to alter an item in any way. If an item bearing the seal of an architect, engineer, or land surveyor is altered; the altering architect, engineer, or land surveyor shall affix to the item their seal and notation "altered by" followed by their signature and date of such alteration, and a specific description of the alteration.

© 2016 LaBella Associates


REINHART RESIDENCE

4965 WATER'S EDGE DRIVE
CANANDAIGUA, NEW YORK


NEW DECK ADDITION

--	--	--
NO.	DATE:	DESCRIPTION:
REVISIONS		
PROJECT NUMBER: PROJECT# 2170967		
DRAWN BY:	SM	
REVISED BY:	TM	
ISSUED FOR:	CD	
DATE:	09/14/17	
DRAWING NAME:		
PLANS AND ELEVATIONS		
DRAINAGE NAME:		


A100

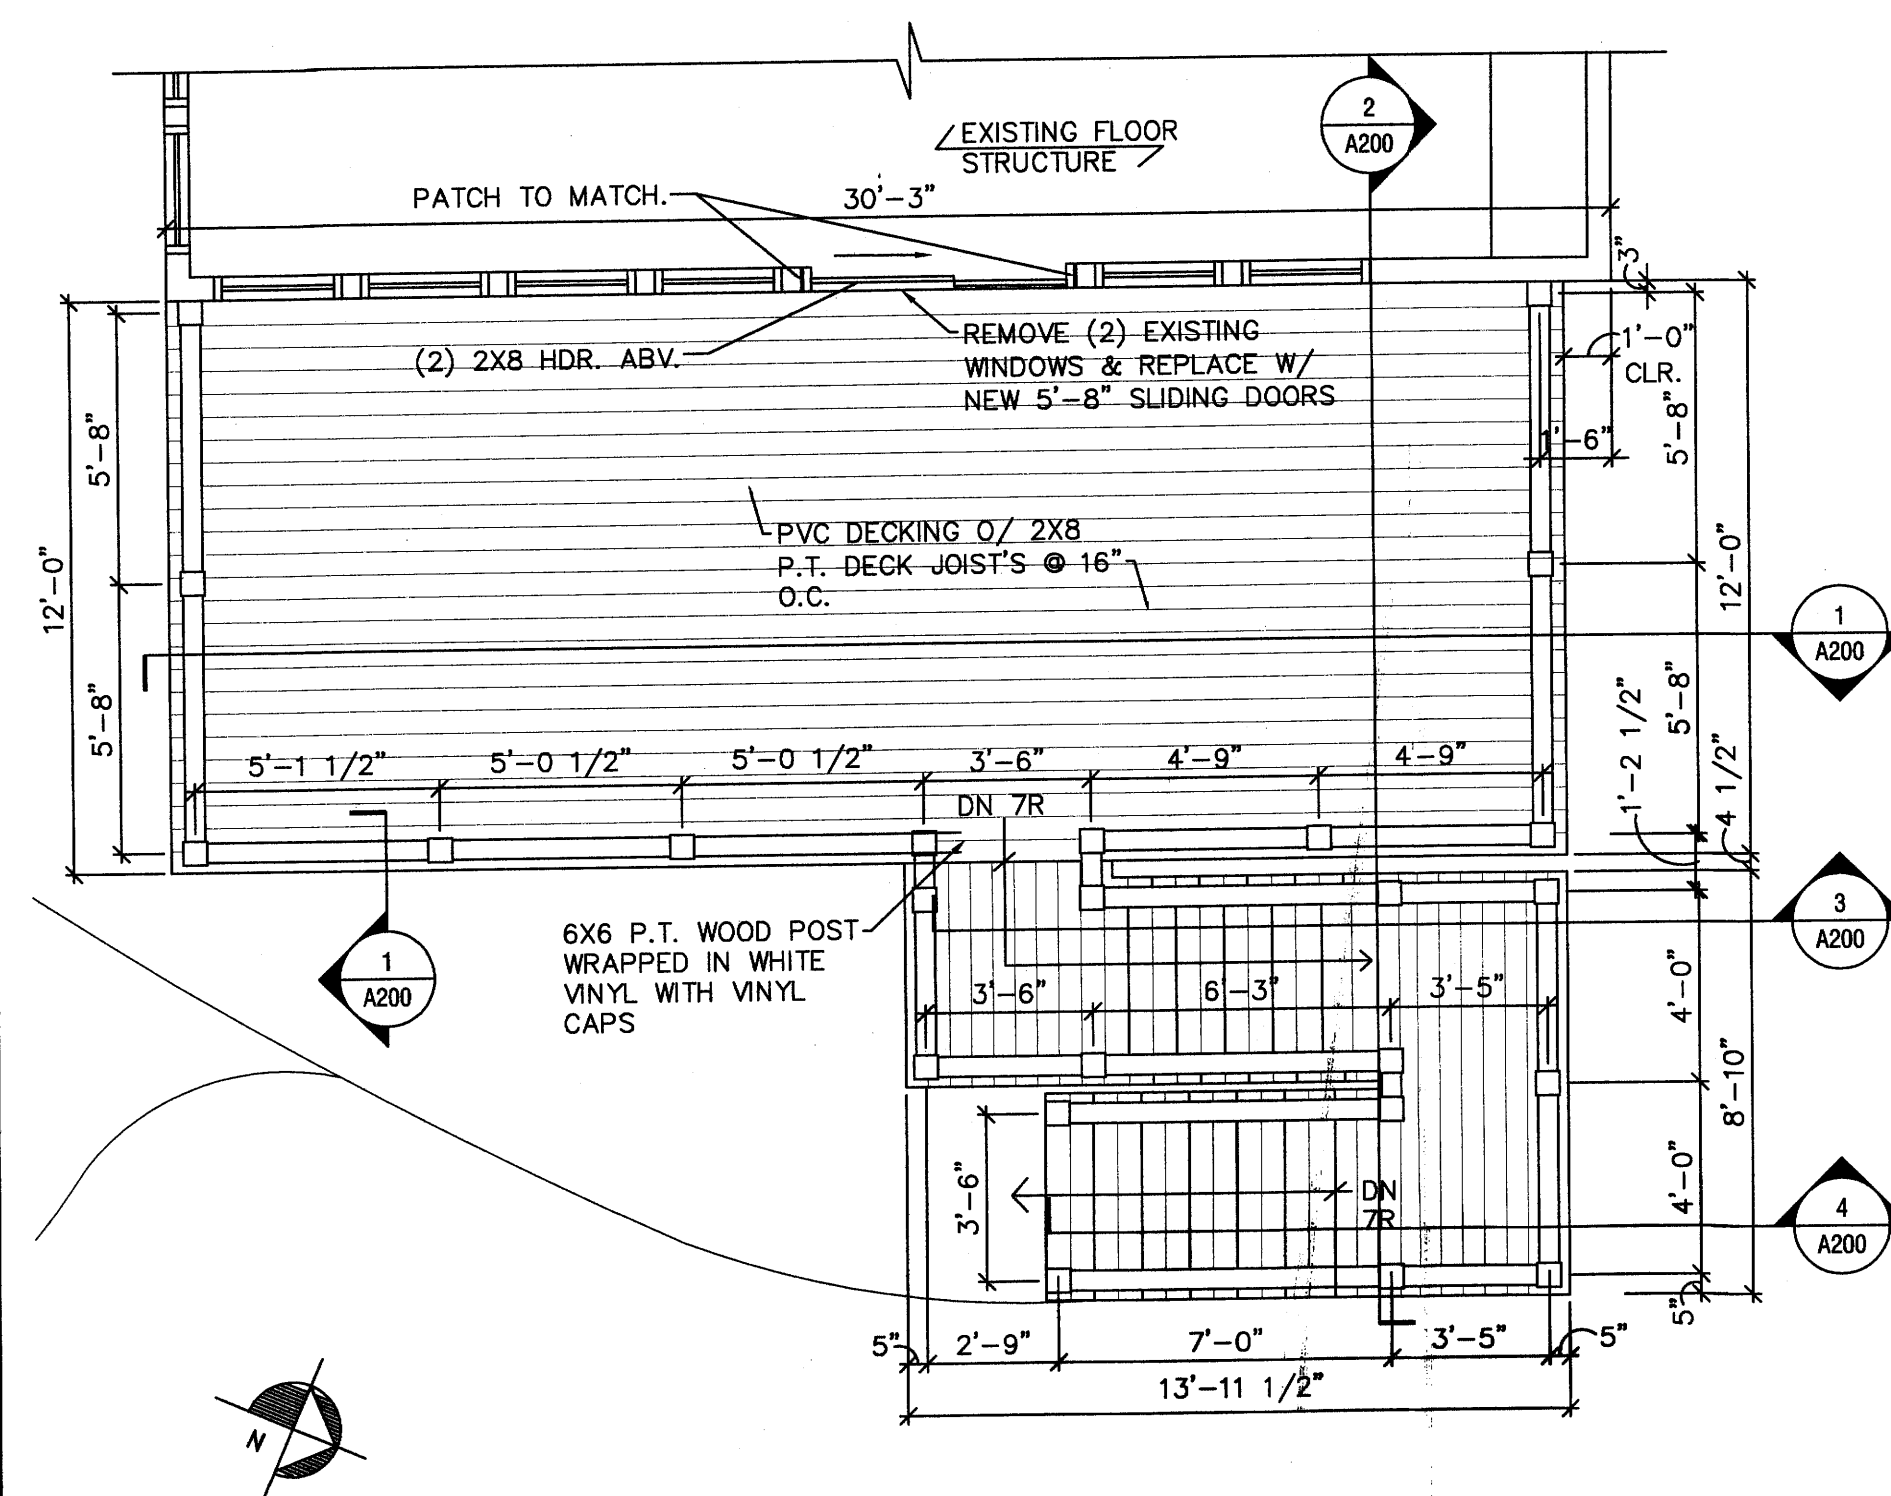


1 DECK PLAN AT FIRST FLOOR LEVEL
A-100 SCALE: 1/4" = 1' - 0"

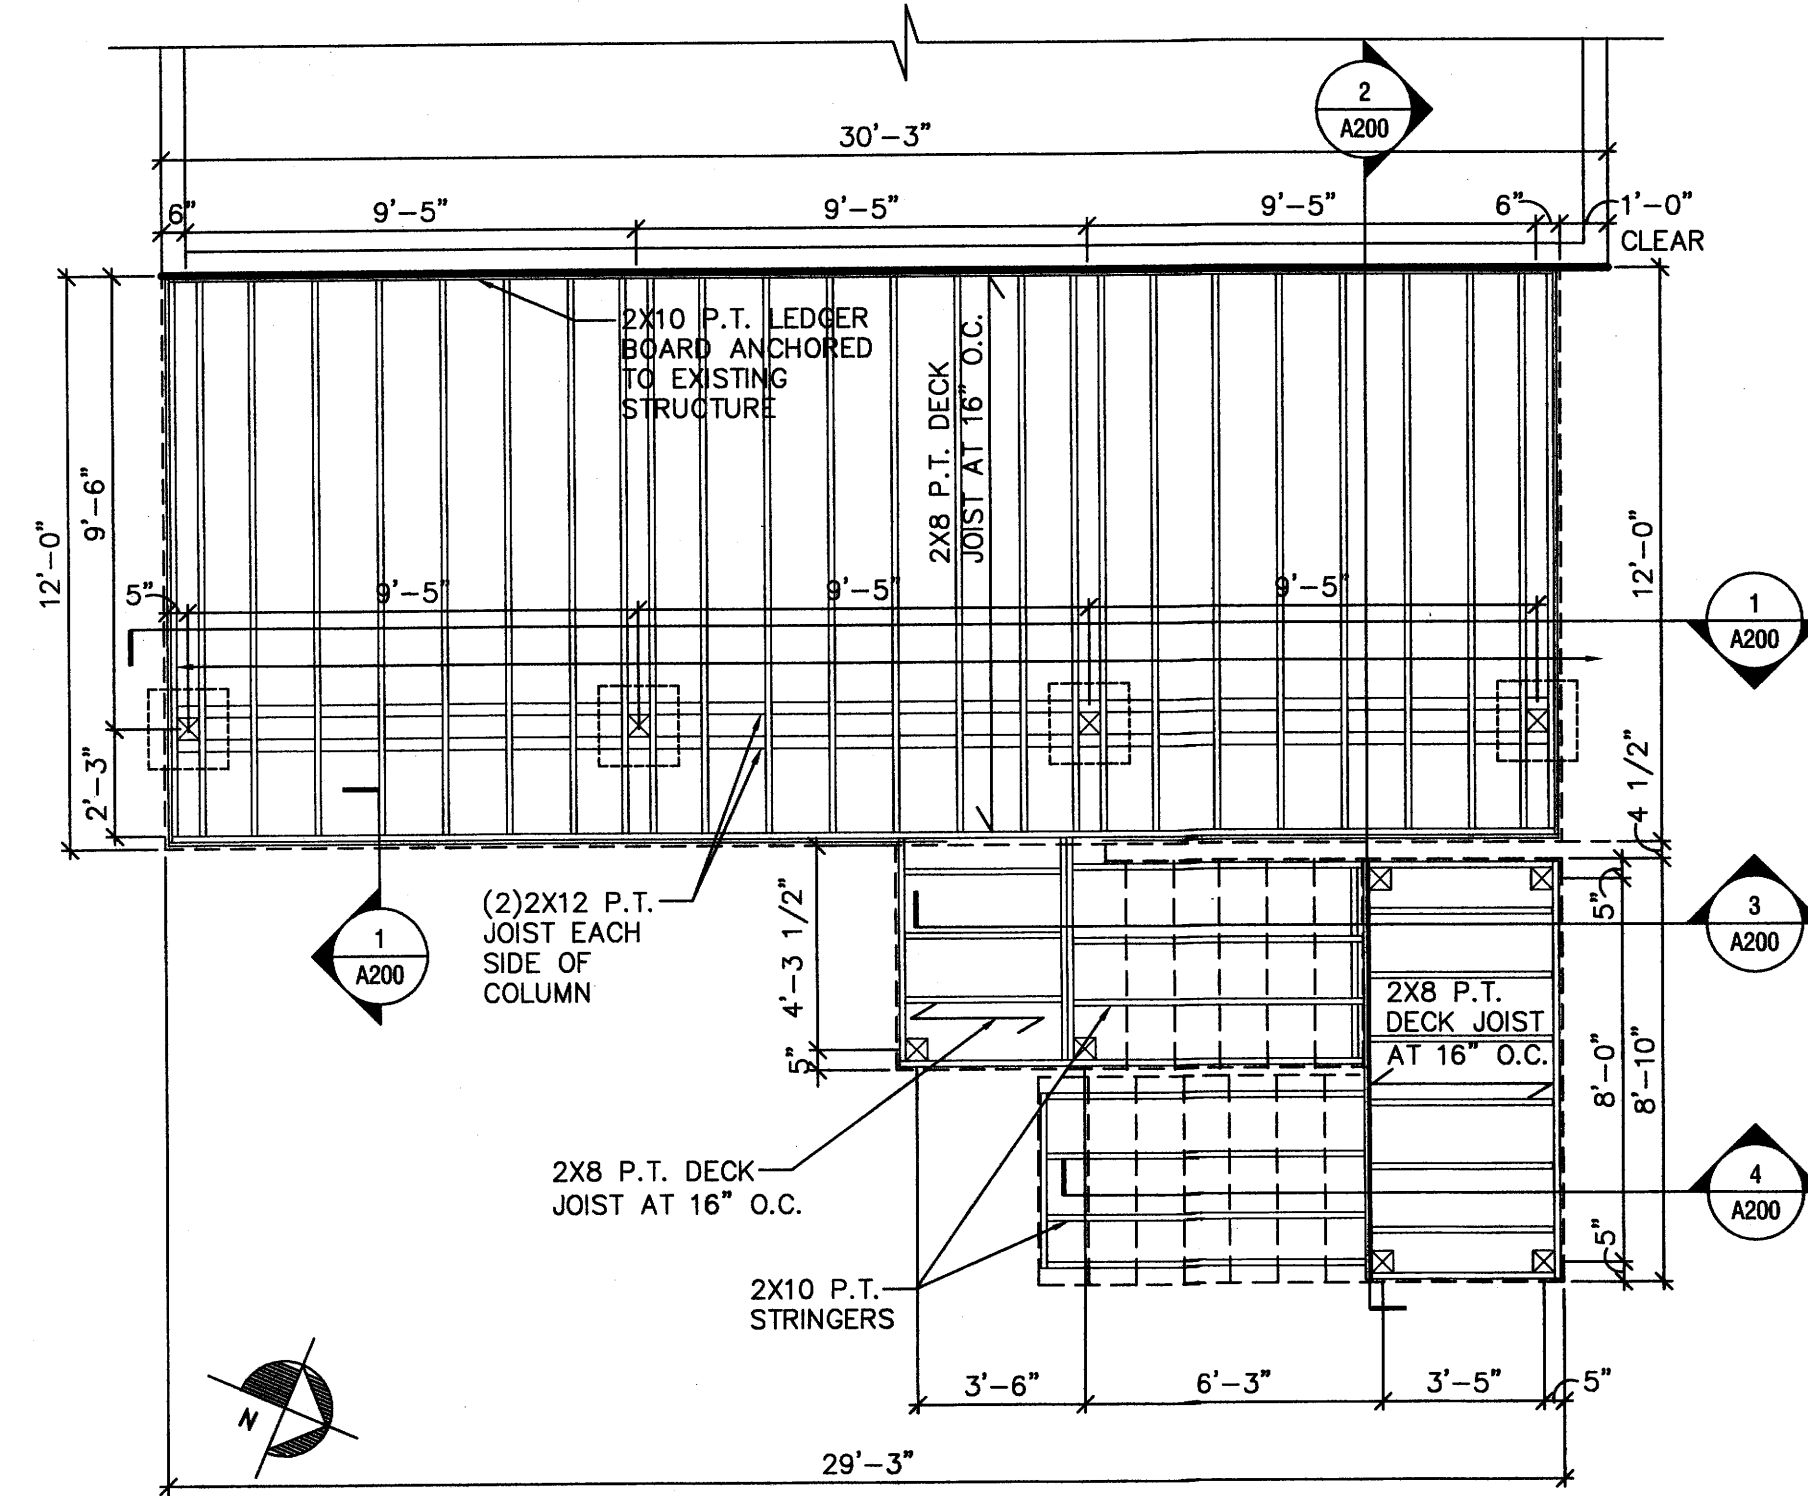


2 **DECK FRAMING PLAN**
A-100 SCALE: 1/4" = 1' - 0"

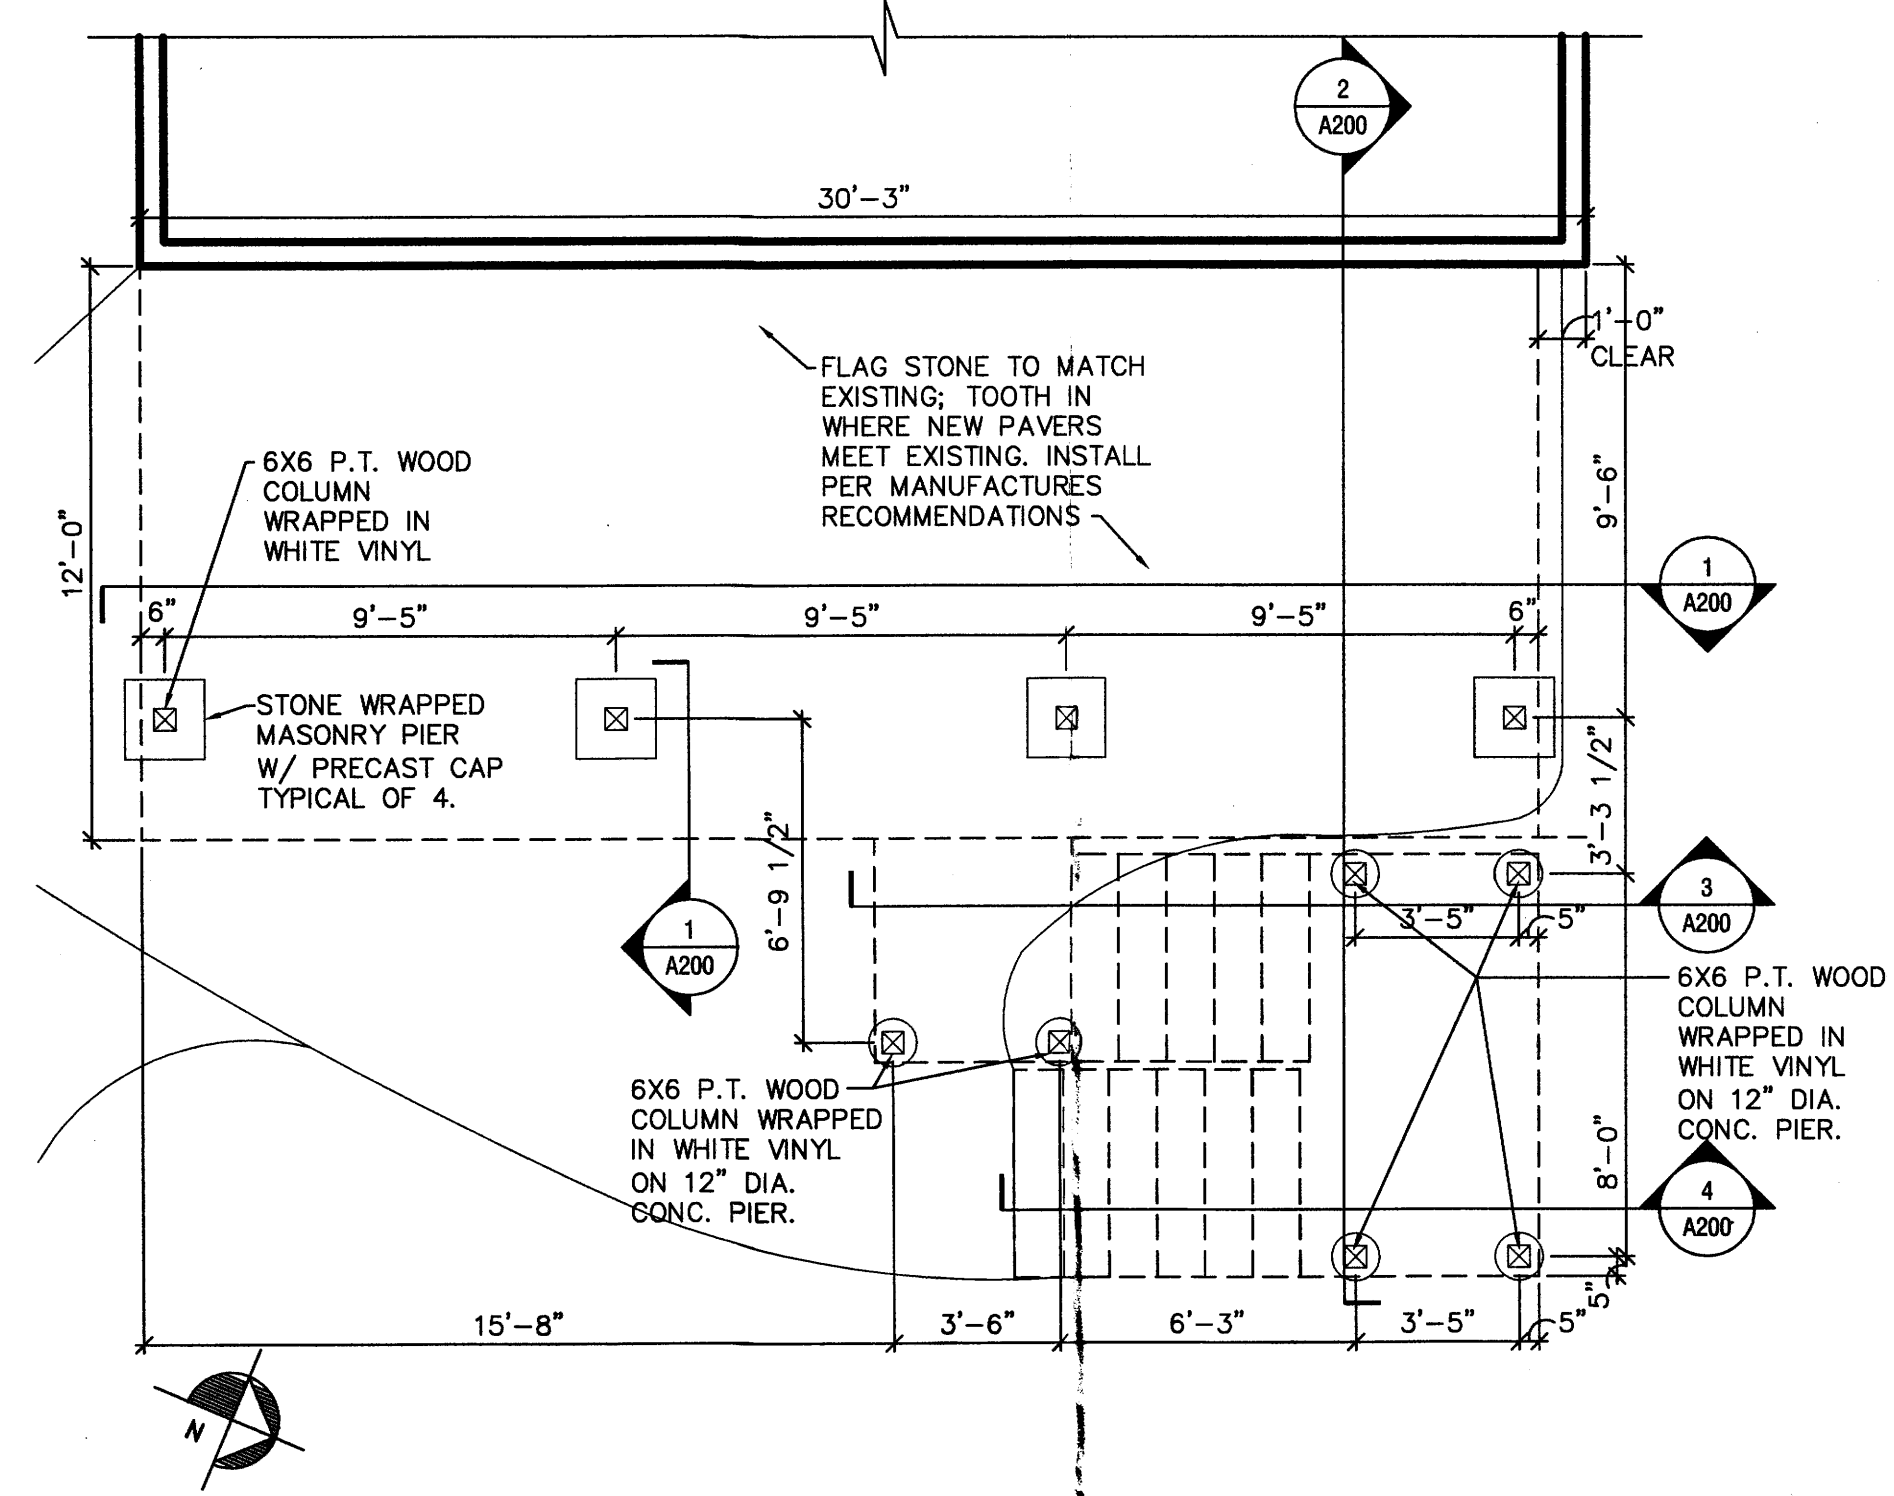


3 FOUNDATION PLAN
A-100 SCALE: 1/4" = 1' - 0"

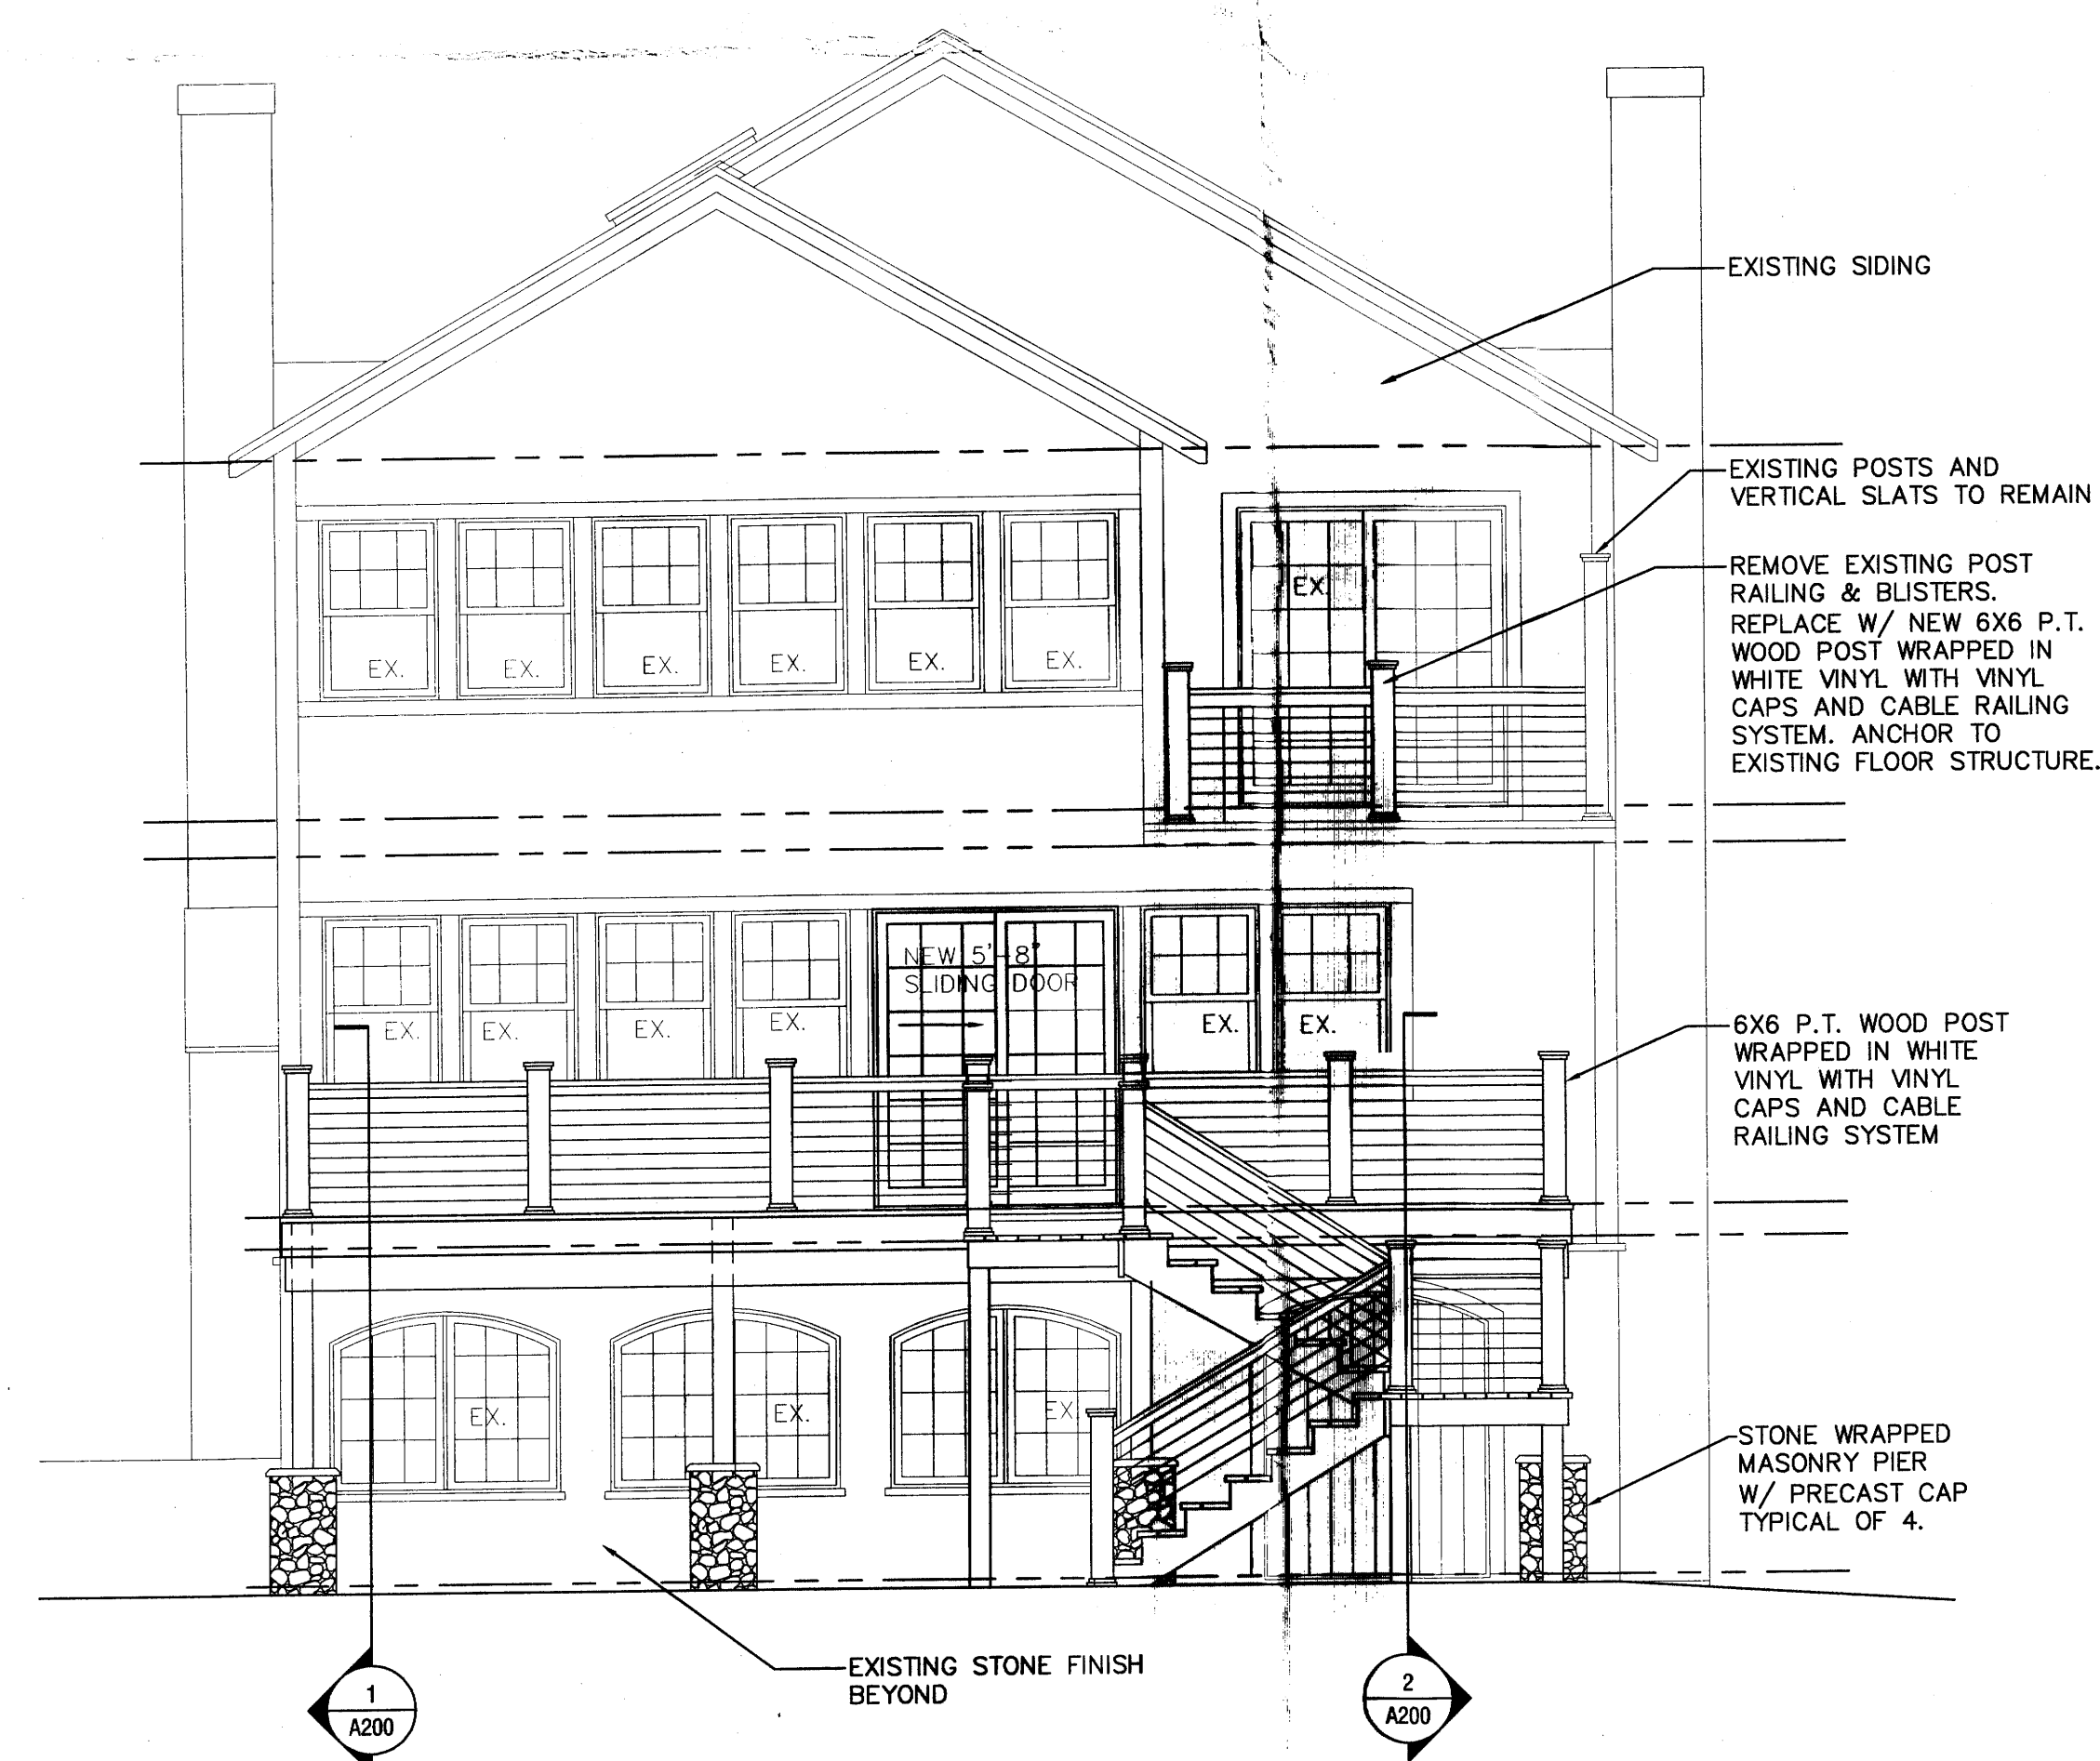

4 EAST ELEVATION
A-100 SCALE: 1/4" = 1' - 0"

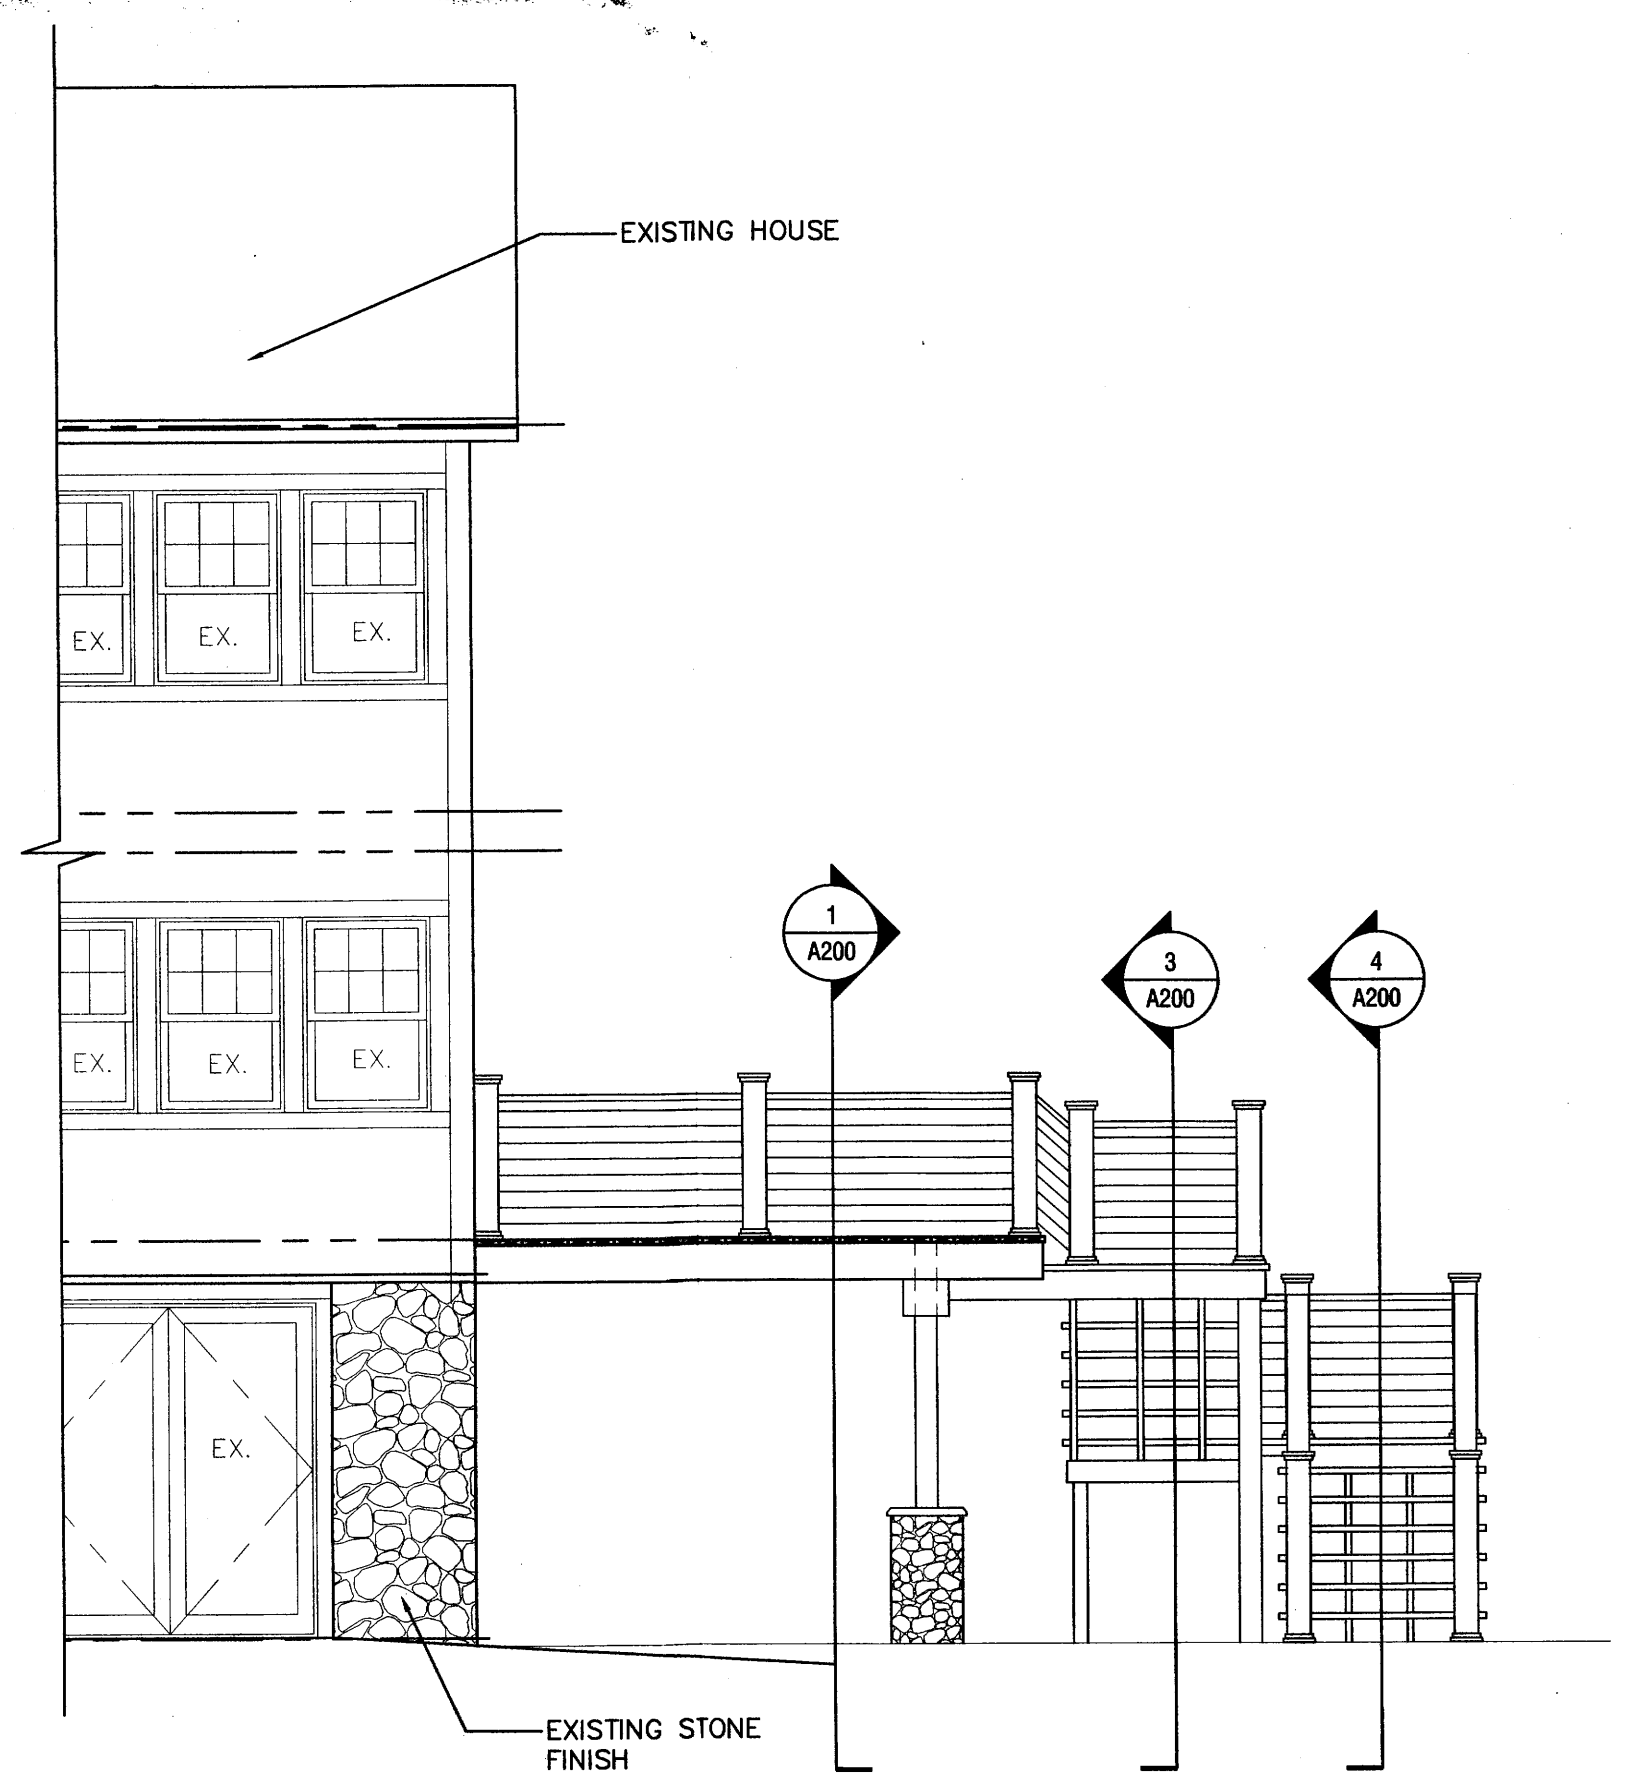

5 SOUTH ELEVATION
A-100 SCALE: 1/4" = 1' - 0"

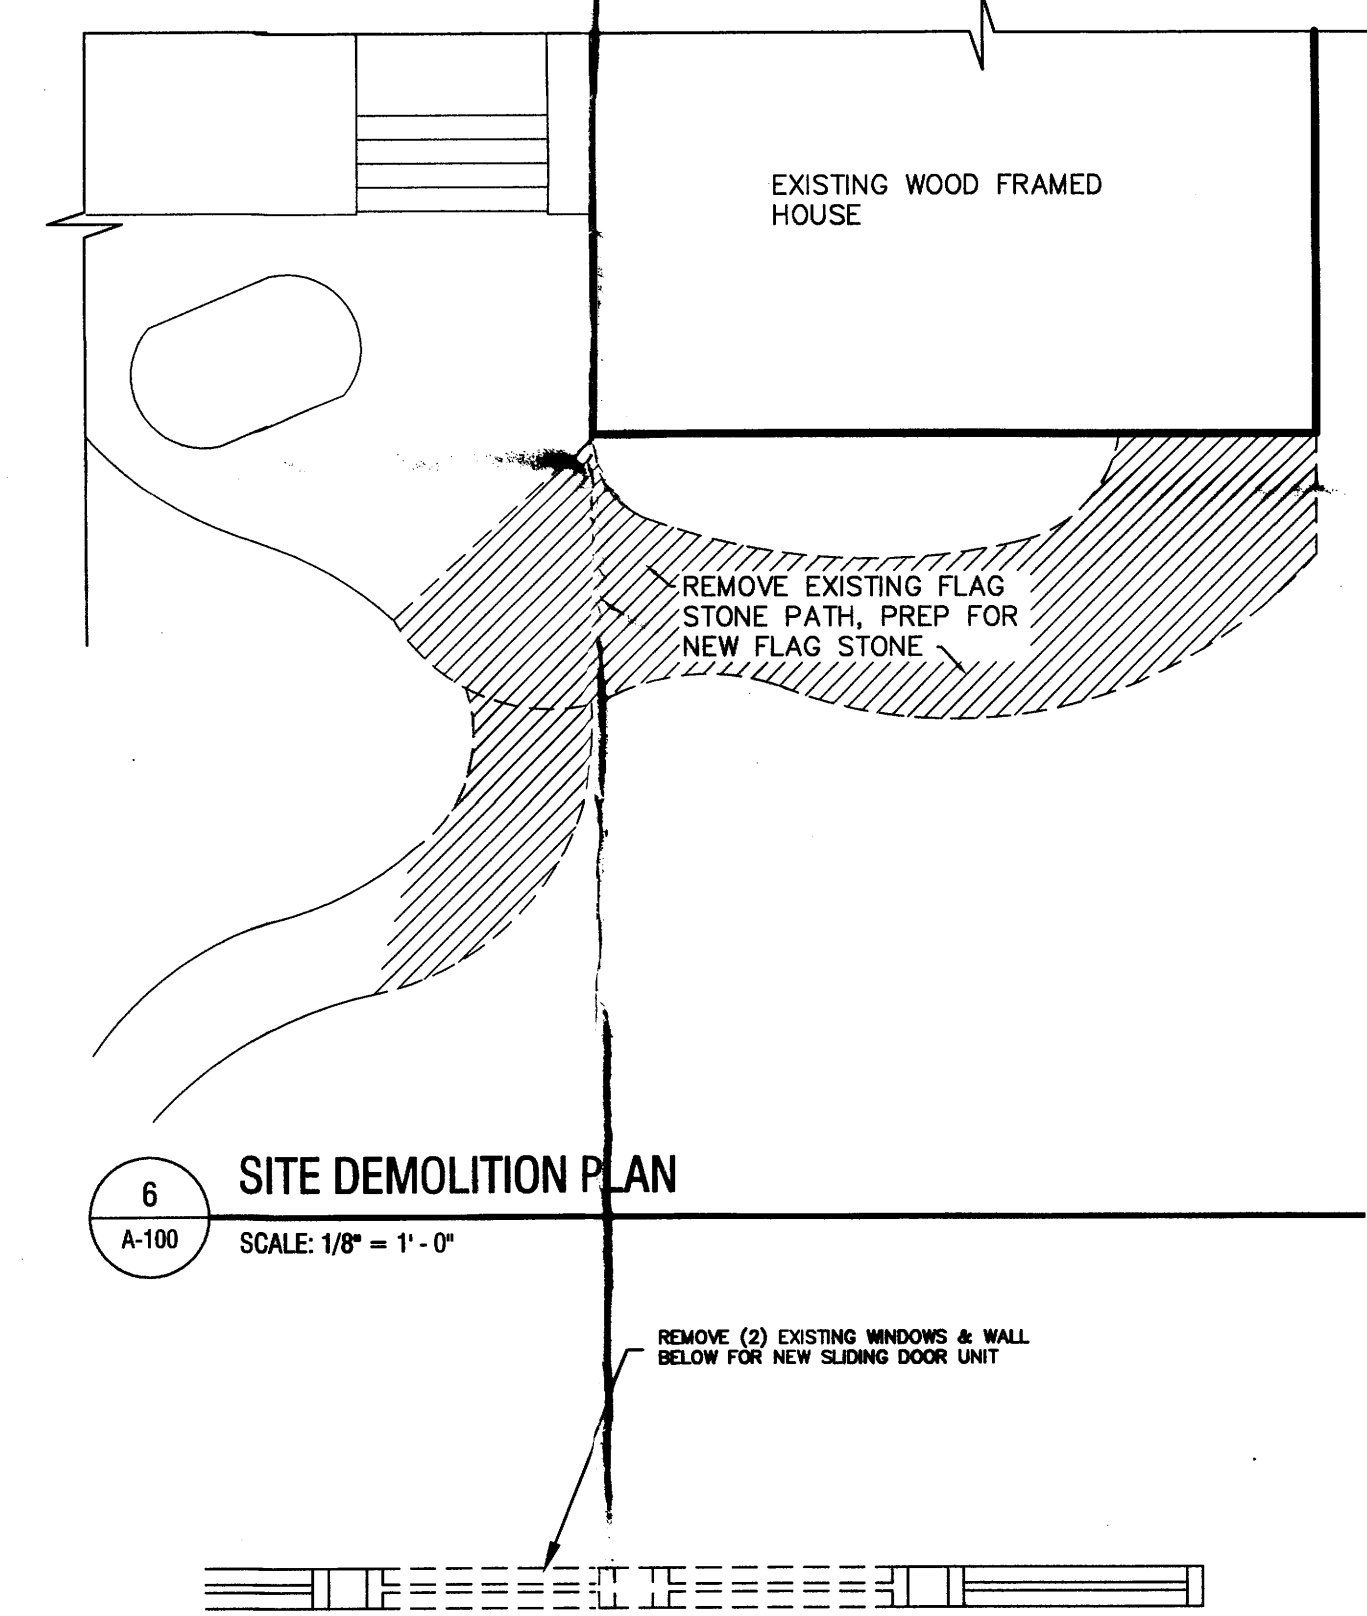

6 SITE DEMOLITION PLAN
A-100 SCALE: 1/8" = 1' - 0"

7 PARTIAL FIRST FLOOR DEMOLITION PLAN
A-100 SCALE: 3/4" = 1' - 0"

