
 


Copyright © 2021 James Fahy, P.E., P
All rights reserved.

 

- 
- James Fahy Design**
 2024 W. Monetta Rd. Suite 3K
 Rochester, New York 14623
 tel: 505-272-1650
 e-mail: info@jamesfahy.com
 website: www.jamesfahy.com

Copyright © 2021 James Fafy, P.E., P.C.
All rights reserved.


PROJECT:
VASILIUS RESIDENCE
3439 WEST LAKE BLVD.
CANANDAIGUA, NY

CLIENT:
CHUCK & KATE VASILIOUS

DRAWING TITLE:
SECOND FLOOR PLAN

PHASE: :
PRELIMINARY

JOB NO. A20-125	PROJECT NO. 15-6819-3
DRAWN BY: CNS	DRAWING NO: A4.0
CHECKED BY: JRF	
DATE: 2-1-2021	

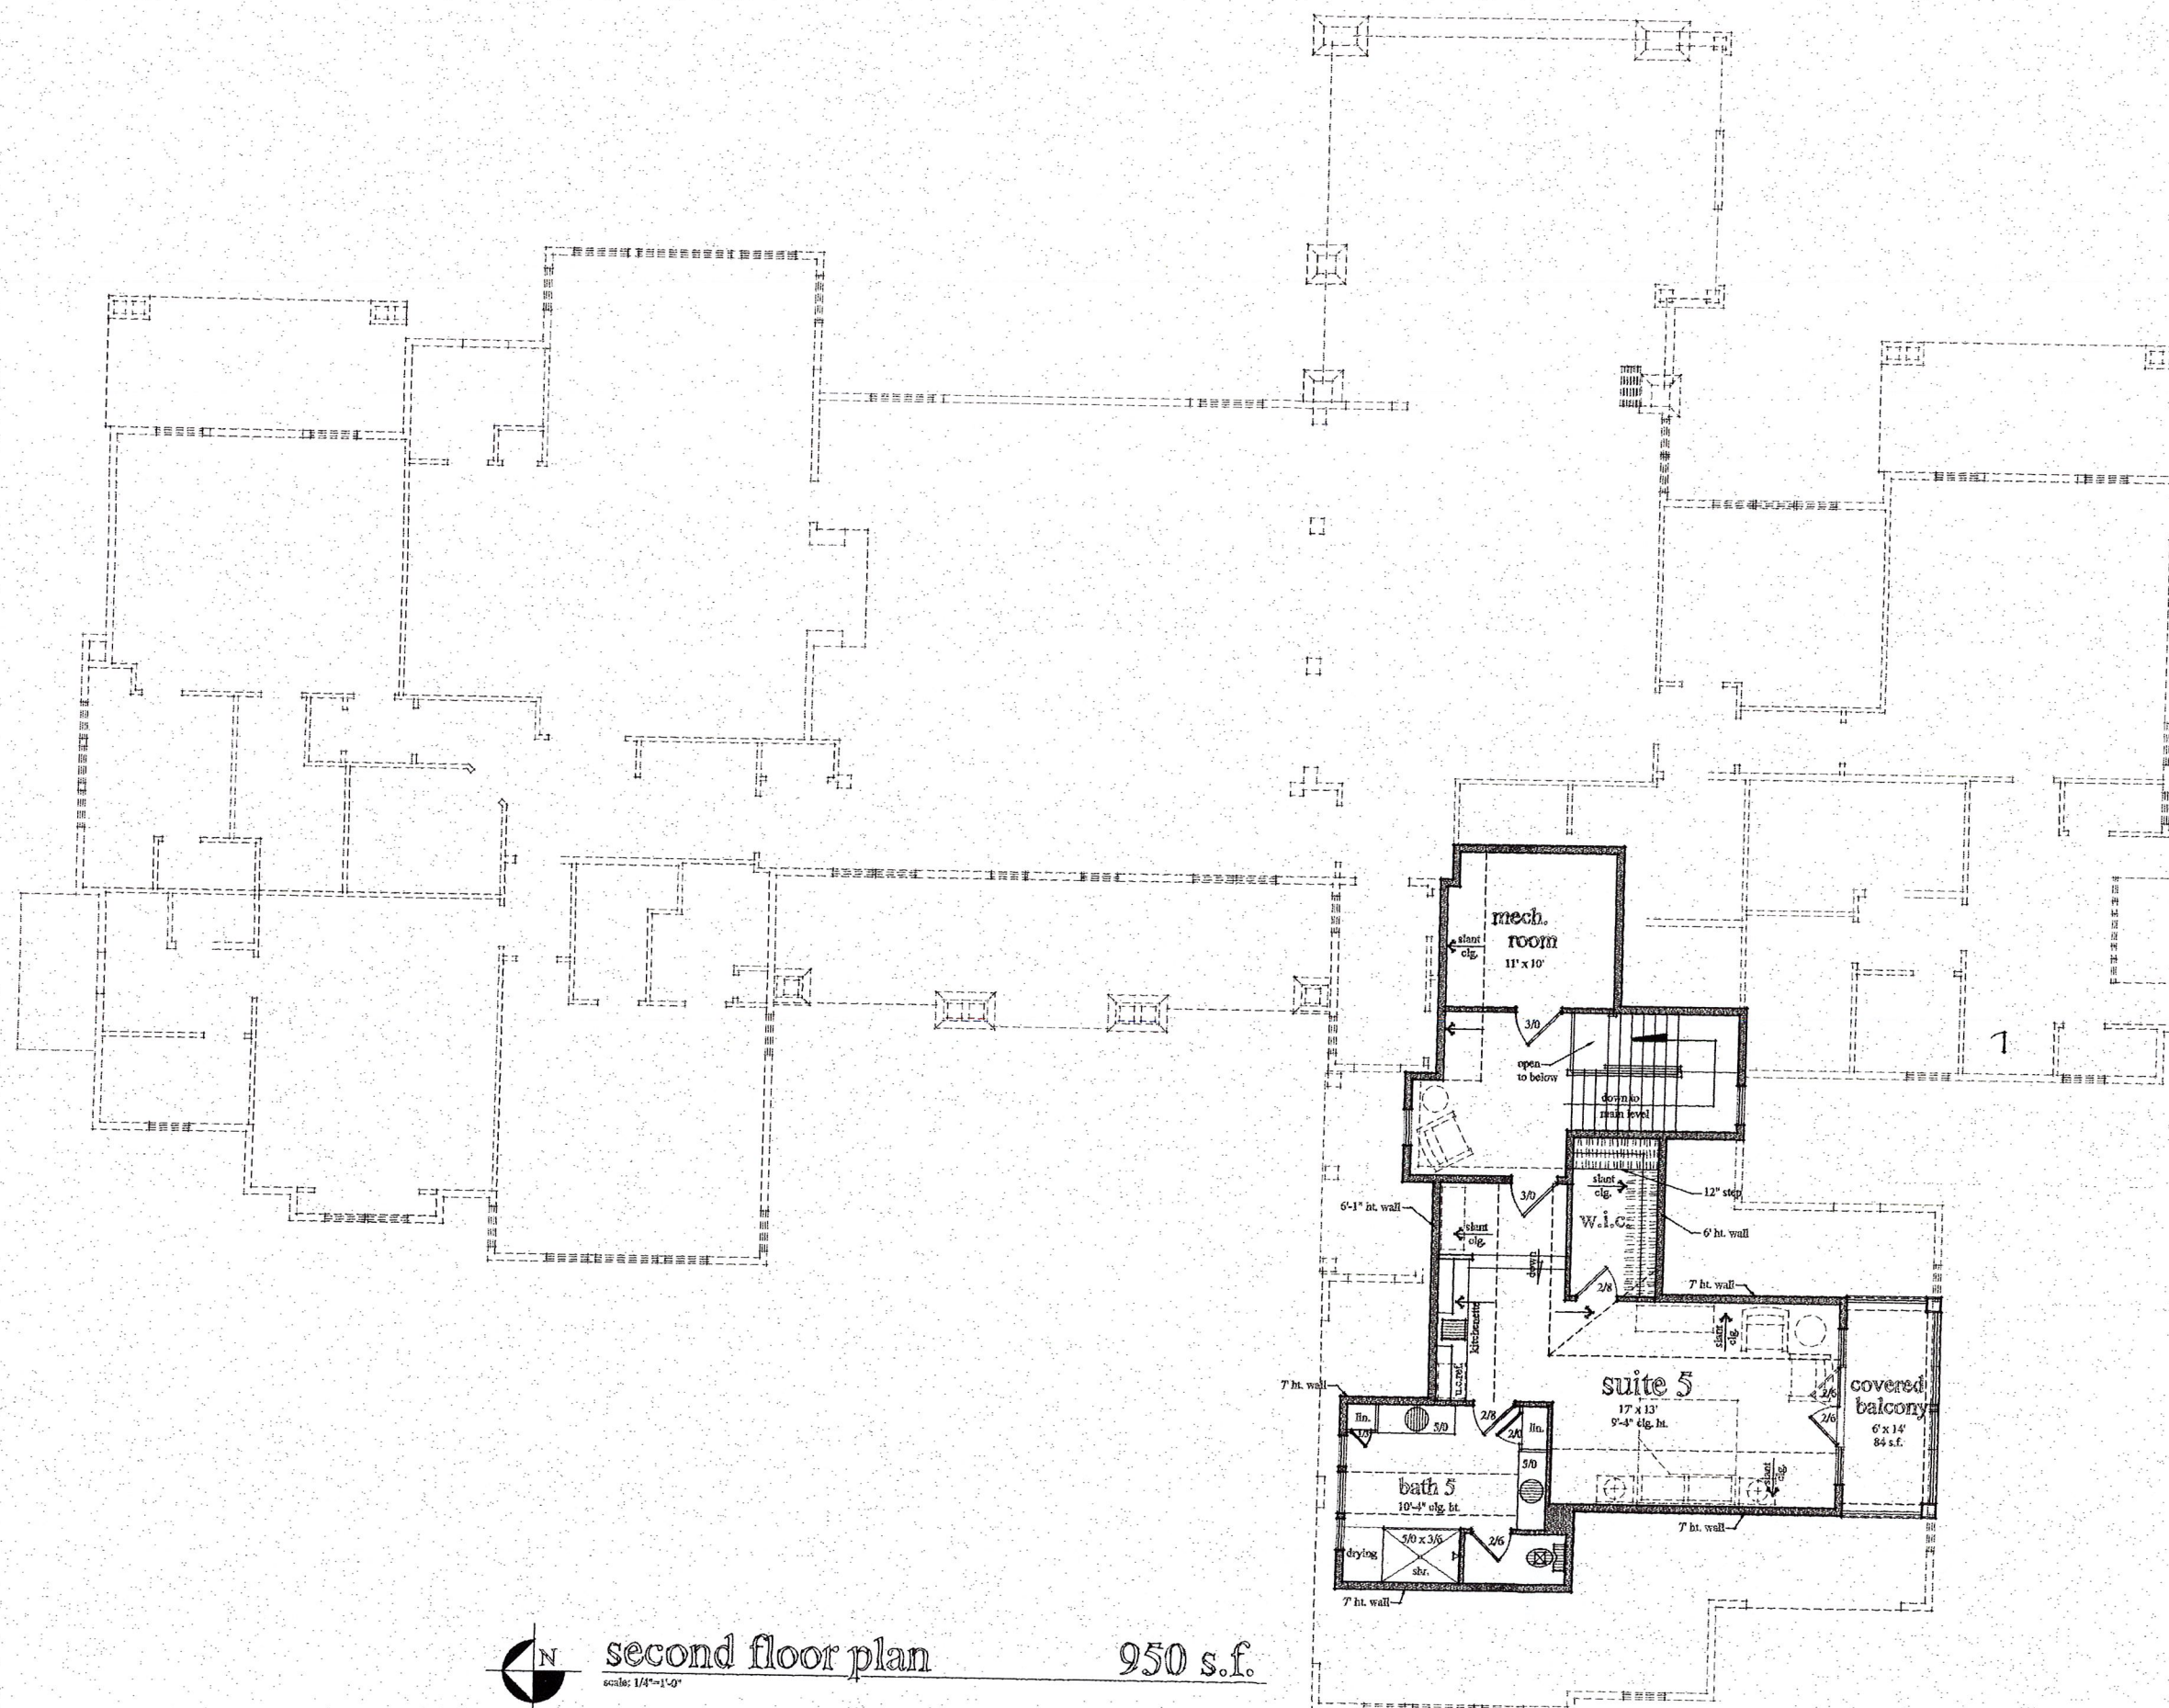

second floor plan

scale: 1/4"=1'0"

950 s.f.