


5082 FOSTER ROAD

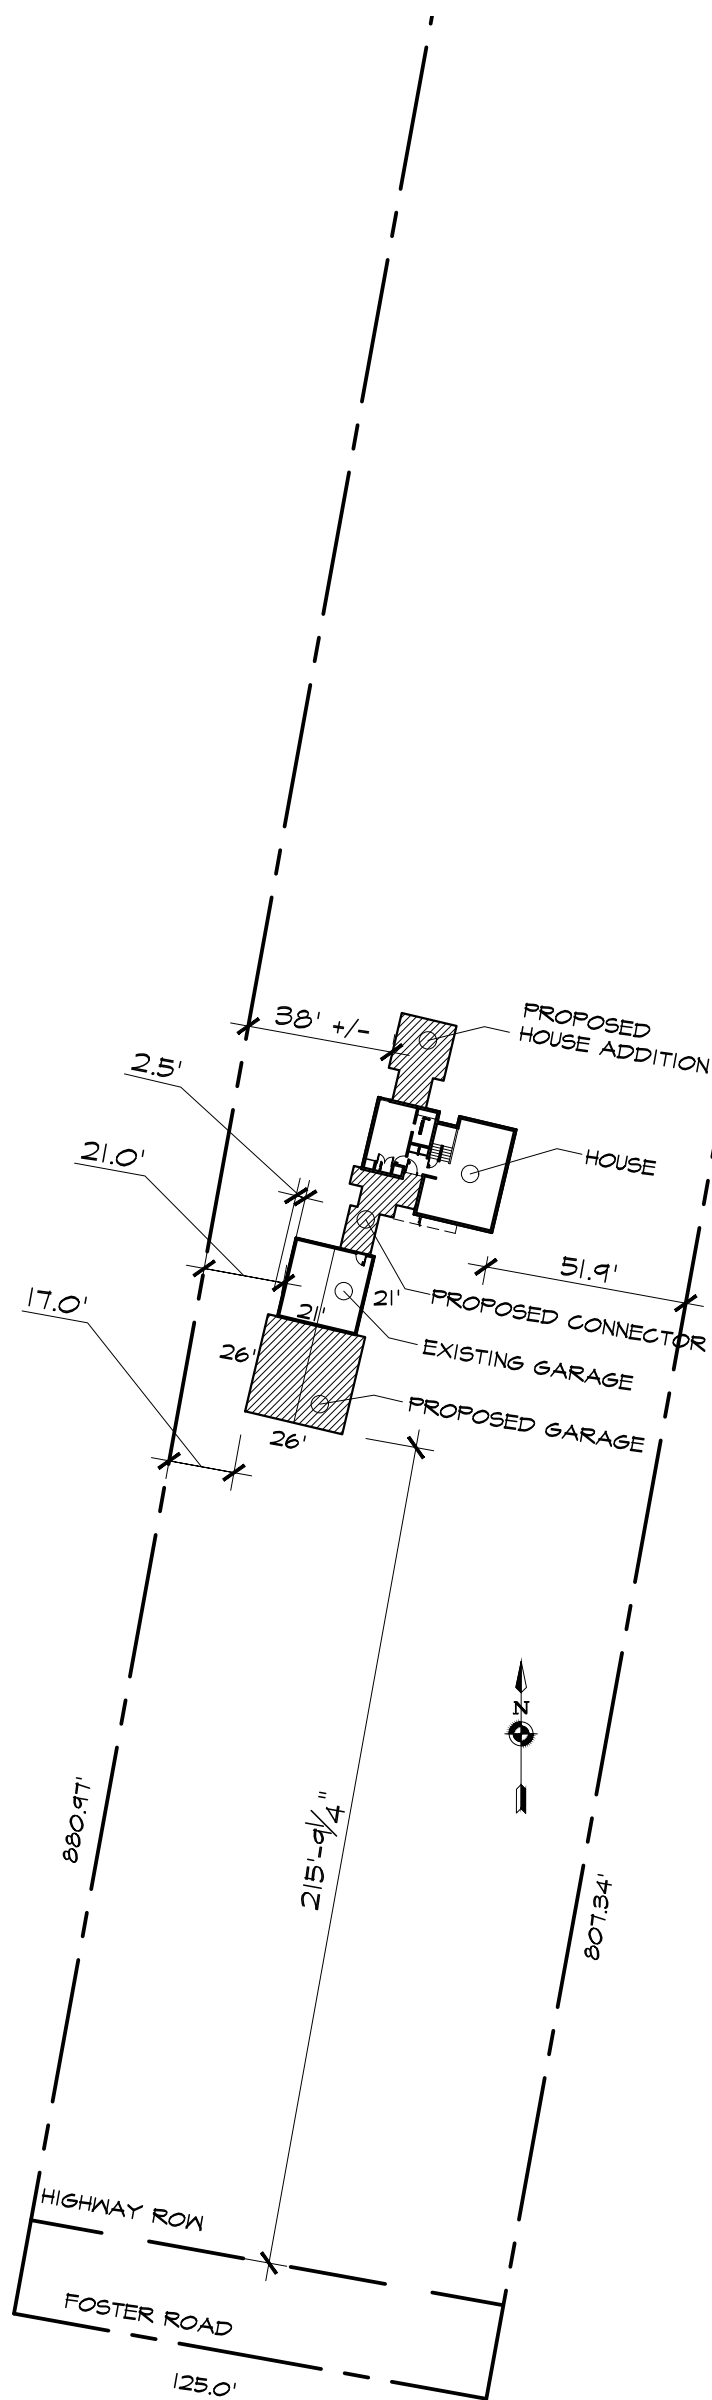

Land Use: residential and wooded
Utilities : existing and buried, no change

ZONING INFORMATION:
Zoning District : R-1-20
Side yard Setbacks : 25' for principal building
15' for accessory building
Front yard setback : 60'
Rear yard setback : 40'
Lot Area Coverage : 20%
Building height : 35'

SITE PLAN

SCALE: 1"= 50'-0"

Greg and Roberta
BANFIELD RESIDENCE

SEPT. 8, 2020

DESIGN WORKS
ARCHITECTURE

6 North Main Street, Suite 104, Fairport, New York 14450
Phone: 585-377-9001 :: www.newdesignworks.com

Copyright 2015 Design Works Architecture, P.C. All rights reserved.
All material contained within is property of Design Works Architecture, P.C. and not to be reproduced without permission.