

Copyright © 2016 James Fahy, P.E., P.C.
All rights reserved.

[illegible]

JOB NO.	PROJECT NO. APARTMENT
DRAWN BY: ART	DRAWING NO:
CHECKED BY:	1 of 7
DATE: 6-13-2016	



Copyright © 2016 James Fahy, P.E., P.C.
All rights reserved

NO.	DATE	BY	DESCRIPTION
-----	------	----	-------------

[illegible]

CENTERPOINTE
APARTMENTS
CANANDAIGUA, NY

MORGAN
CANANDAIGUA LLC

4-UNIT APARTMENT FLOOR PLANS

PRELIMINARY PLAN




JOB NO.	PROJECT NO. APARTMENT
DRAWN BY: ART	DRAWING NO: 2 of 7
CHECKED BY:	
DATE: 6-13-2016	



Copyright © 2016 James Fahy, P.E., P.C.
All rights reserved.

[illegible]

JOB NO.	PROJECT NO. APARTMENT
DRAWN BY: ART	DRAWING NO:
CHECKED BY:	3 of 7
DATE: 6-13-2016	

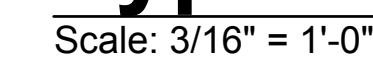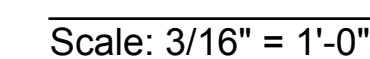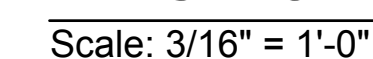


Copyright © 2016 James Fahy, P.E., P.C.
All rights reserved

PROJECT:
CENTERPOINTE
APARTMENTS
CANANDAIGUA, NY

DRAWING TITLE:
8-UNIT APARTMENT
FLOOR PLANS

PHASE:
PRELIMINARY PLAN

JOB NO.	PROJECT NO. APARTMENT
DRAWN BY: ART	DRAWING NO: 4 of 7
CHECKED BY:	
DATE: 6-13-2016	

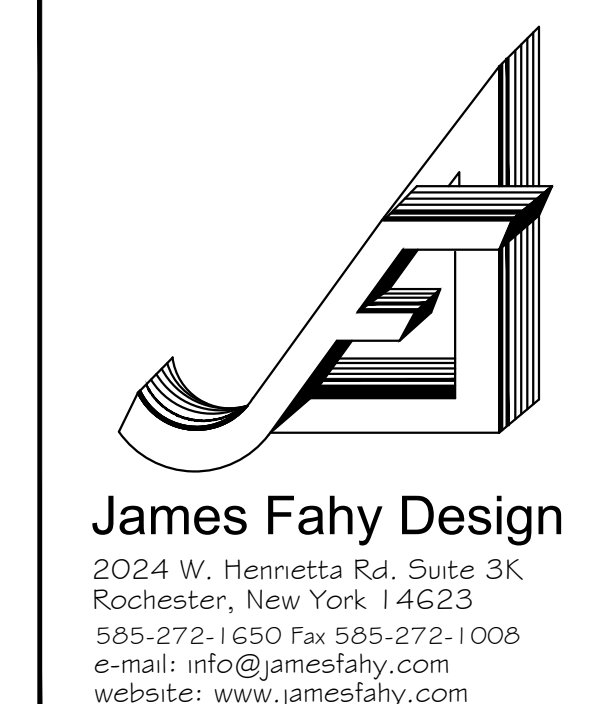

Scale: 3/16" = 1'-0"




(151'-4" W. x 49'-6" D.)

Copyright © 2016 James Fahy, P.E., P.C.
All rights reserved.

[illegible]





JOB NO.	PROJECT NO. APARTMENT
DRAWN BY: ART	DRAWING NO:
CHECKED BY:	5 of 7
DATE: 6-13-2016	



James Fahy Design

2024 W. Henrietta Rd., Suite 3K,
Rochester, New York 14623

585-272-1650 Fax 585-272-1008
e-mail: info@jamesfahy.com
website: www.jamesfahy.com

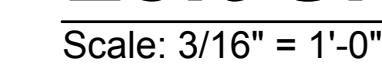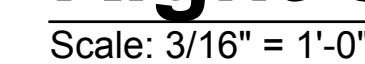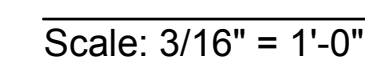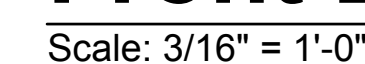

Copyright © 2016 James Fahy, P.E., P.C.
All rights reserved

PROJECT:
CENTERPOINTE
APARTMENTS
CANANDAIGUA, NY

DRAWING TITLE:
9-UNIT APARTMENT
FLOOR PLANS

PHASE:
PRELIMINARY PLAN

JOB NO.	PROJECT NO. APARTMENT
DRAWN BY: ART	DRAWING NO: 6 of 7
CHECKED BY:	
DATE: 6-13-2016	



Copyright © 2016 James Fahy, P.E., P.C.
All rights reserved

[illegible]

JOB NO.	PROJECT NO. APARTMENT
DRAWN BY: ART	DRAWING NO: 7 of 7
CHECKED BY:	
DATE: 6-13-2016	



James Fahy Design
 2024 W. Hennetta Rd., Suite 3K
 Rochester, New York 14623
 585-272-1160 Fax 585-272-1008
 e-mail: info@jamesfahy.com
 website: www.jamesfahy.com



Scale: $\frac{3}{16}'' = 1'-0''$



Scale: 3/16" = 1'-0"



Scale: 3/16" = 1'-0"



Scale: 3/16" = 1'-0"



Scale: 3/16" = 1'-0"

(66'-0" W. x 55'-0" D.)