



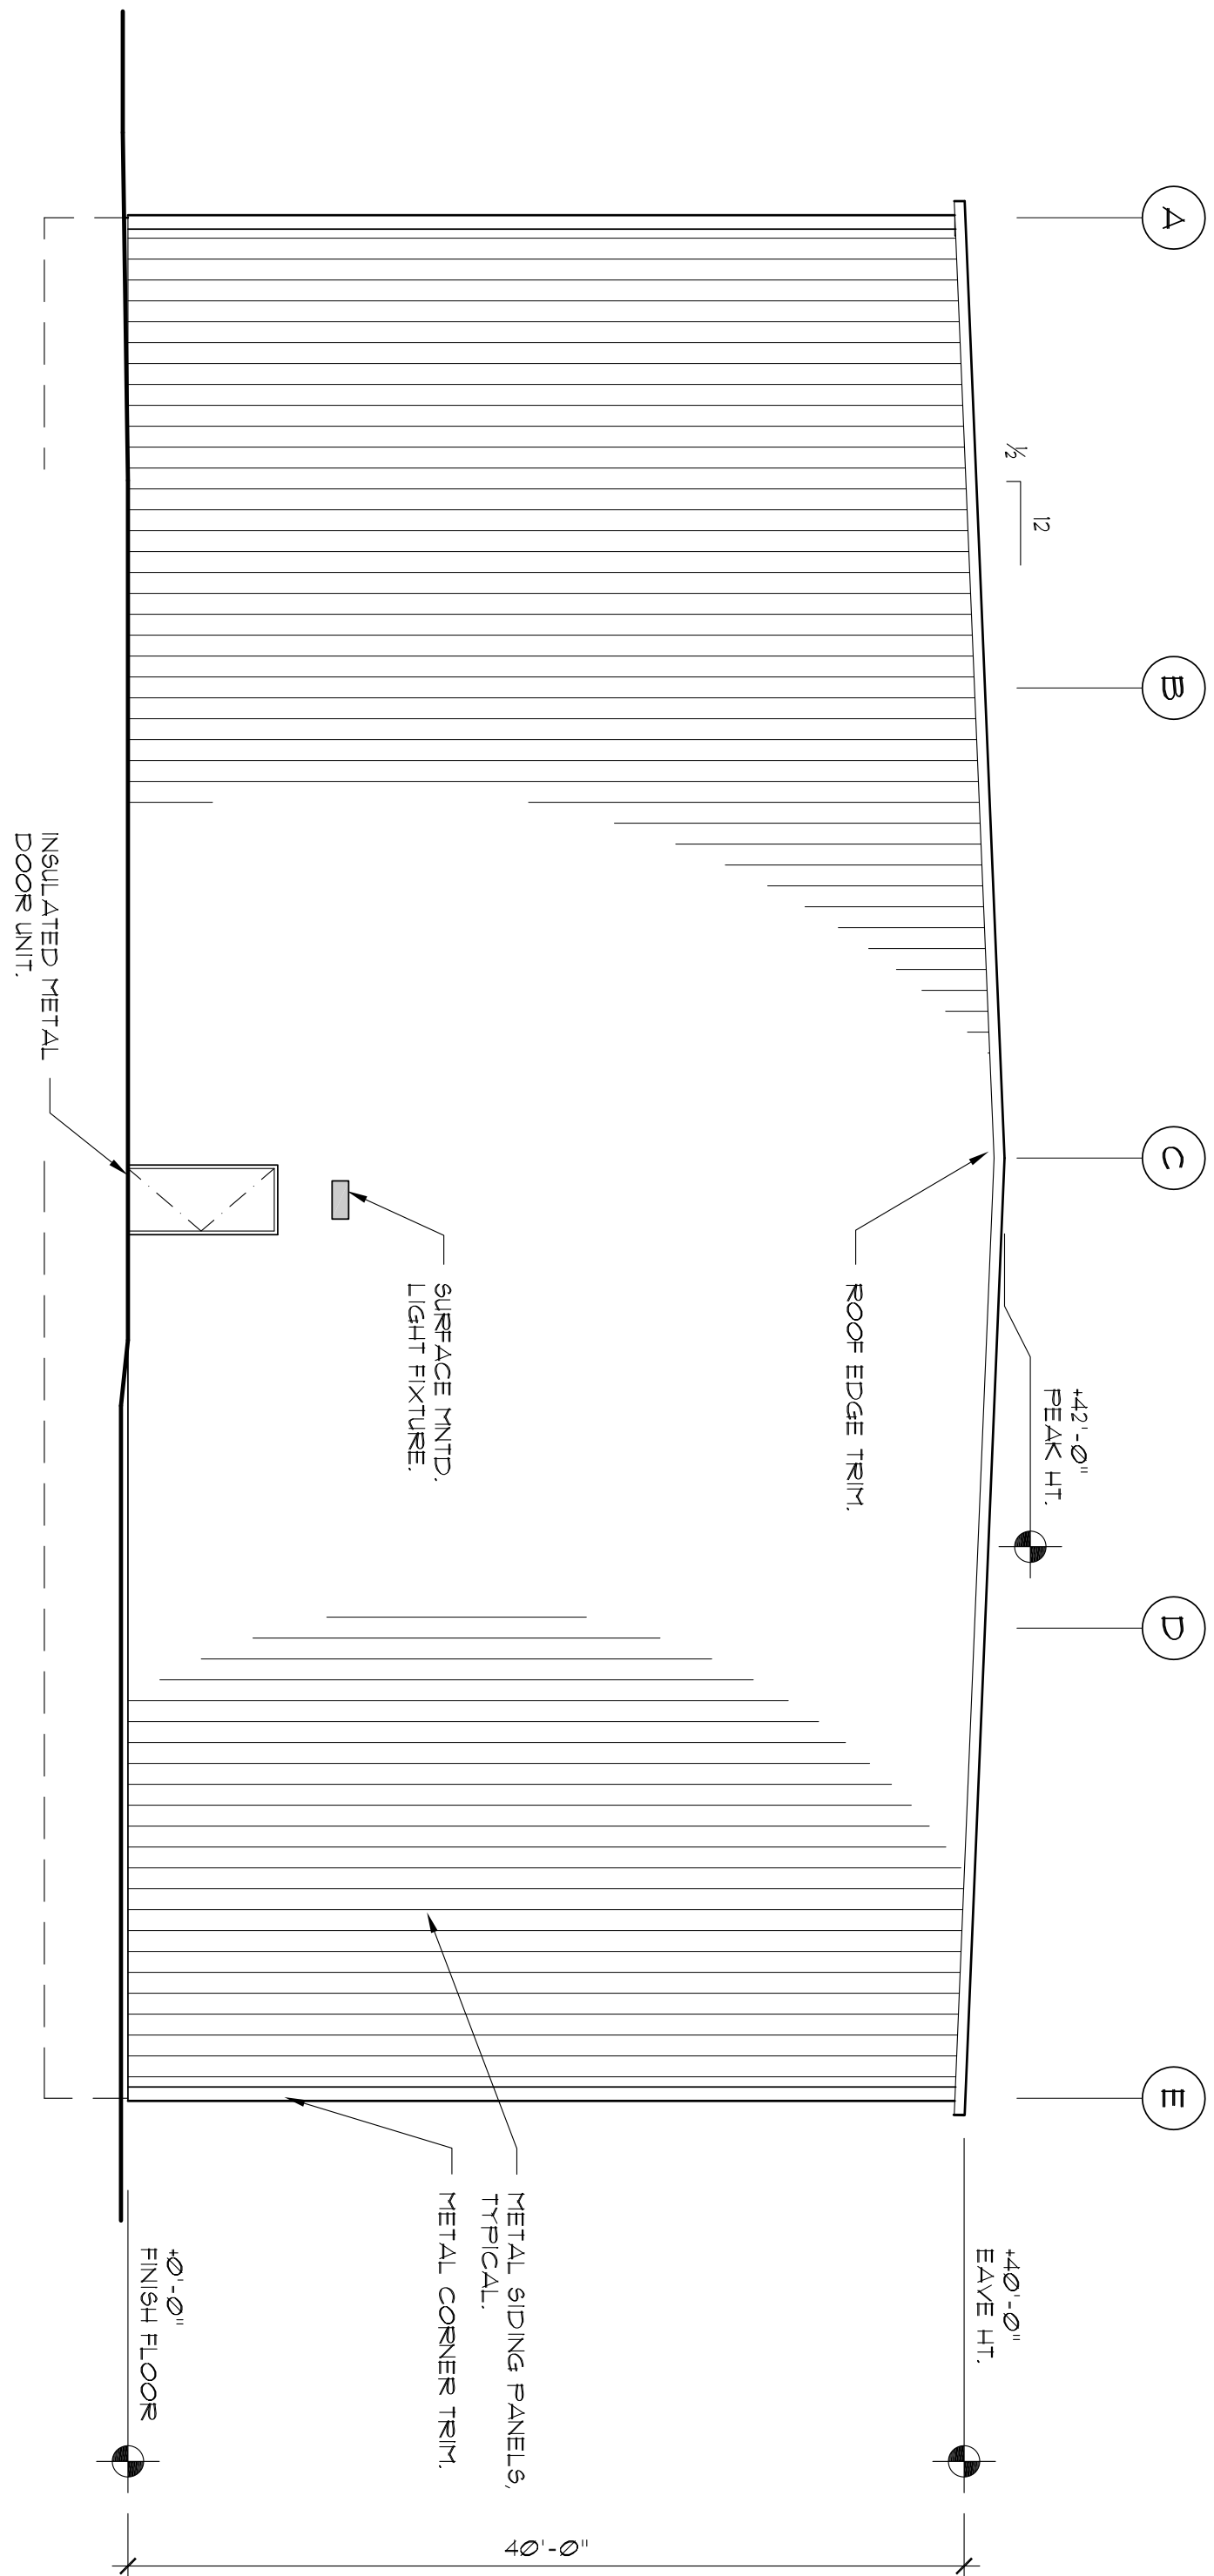

2
A4
END WALL ELEV., BLDGS 2- 5
SCALE: 1/8"=1'-0"

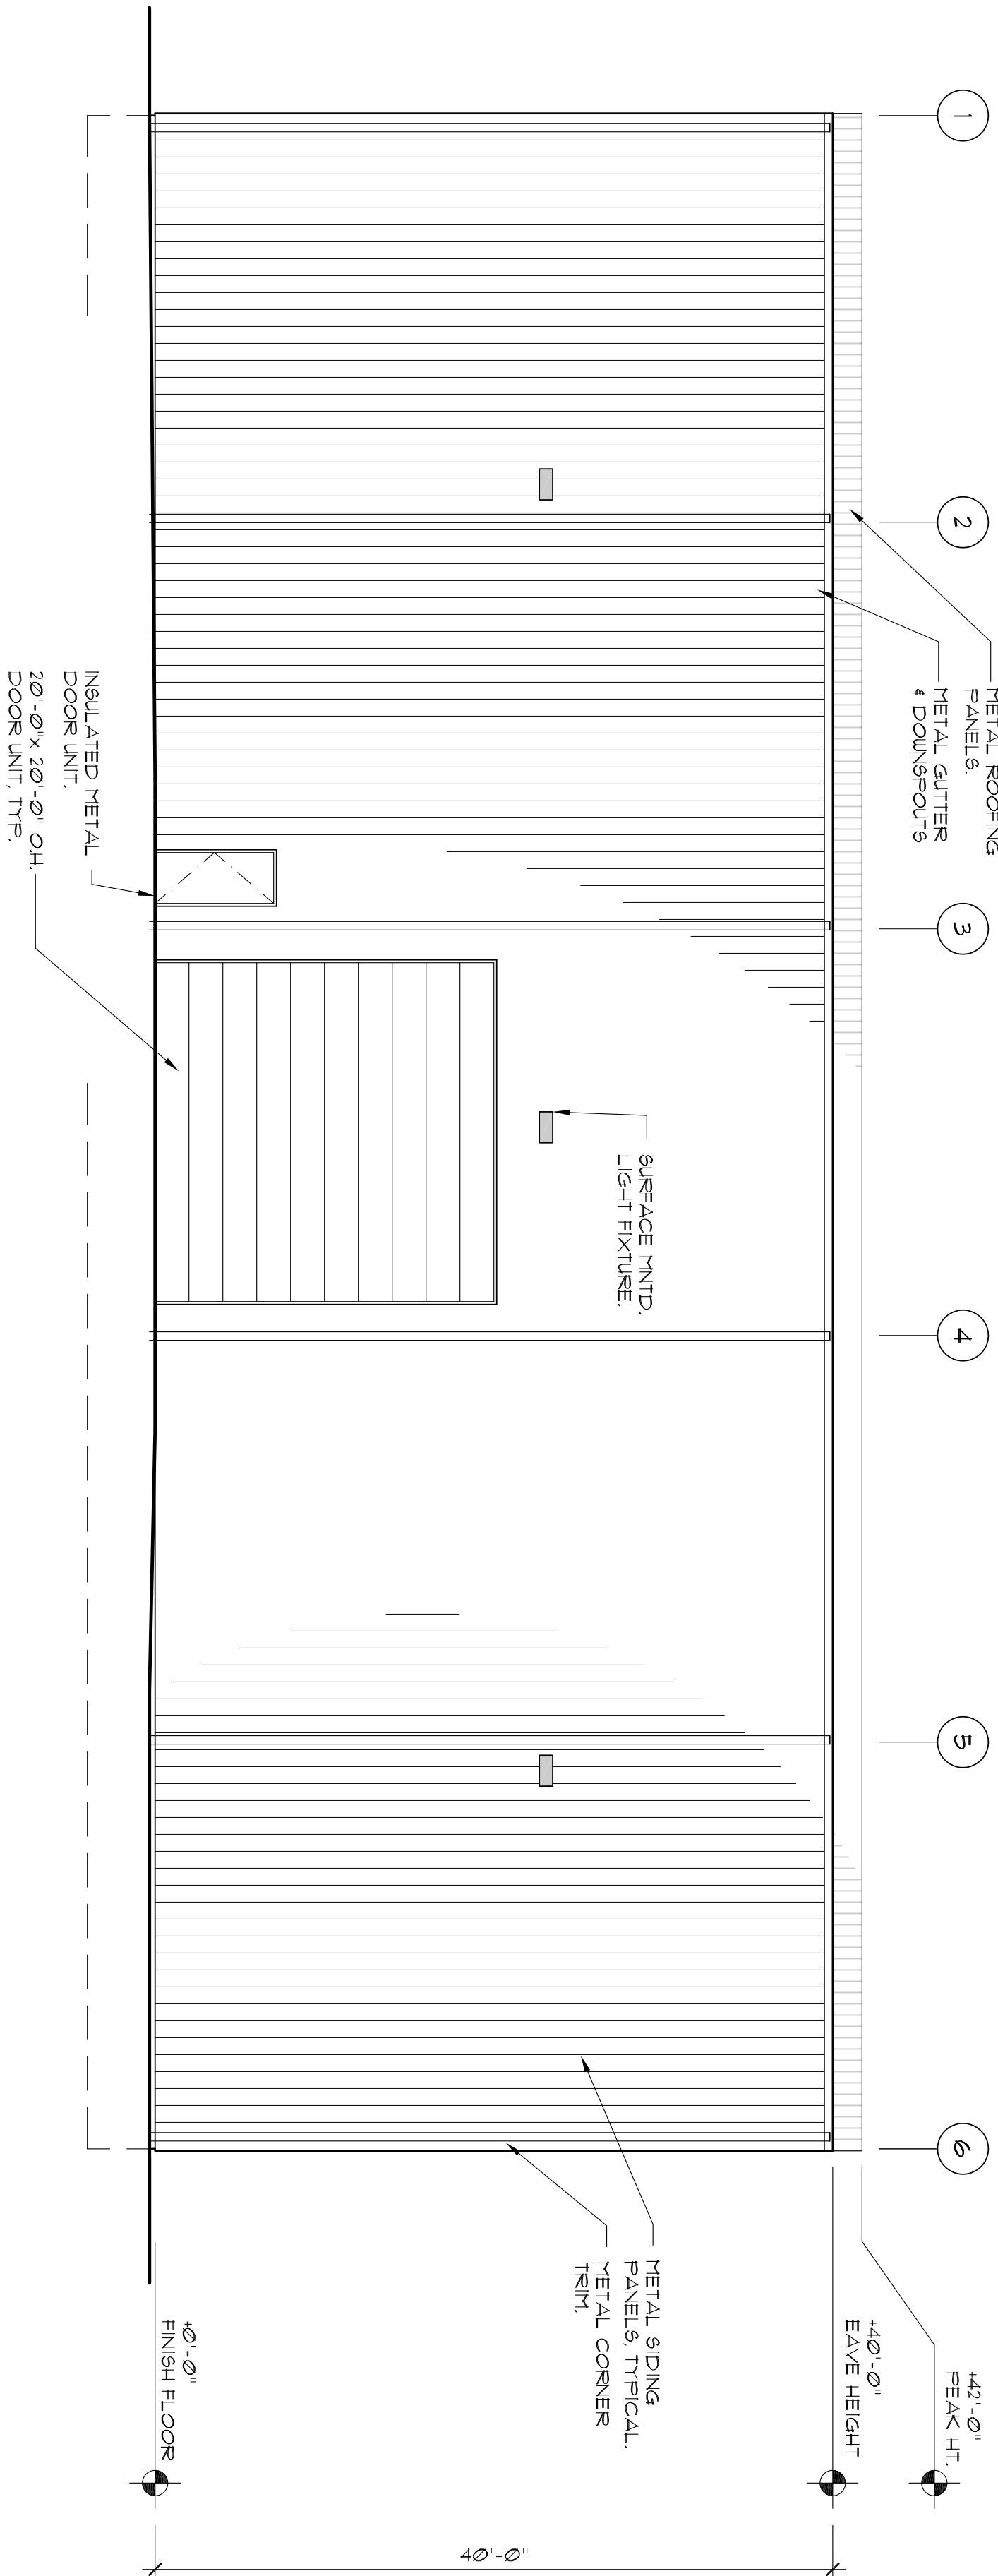

1
A4
SIDE ELEVATIONS, BLDGS 2- 5
SCALE: 1/8"=1'-0"