



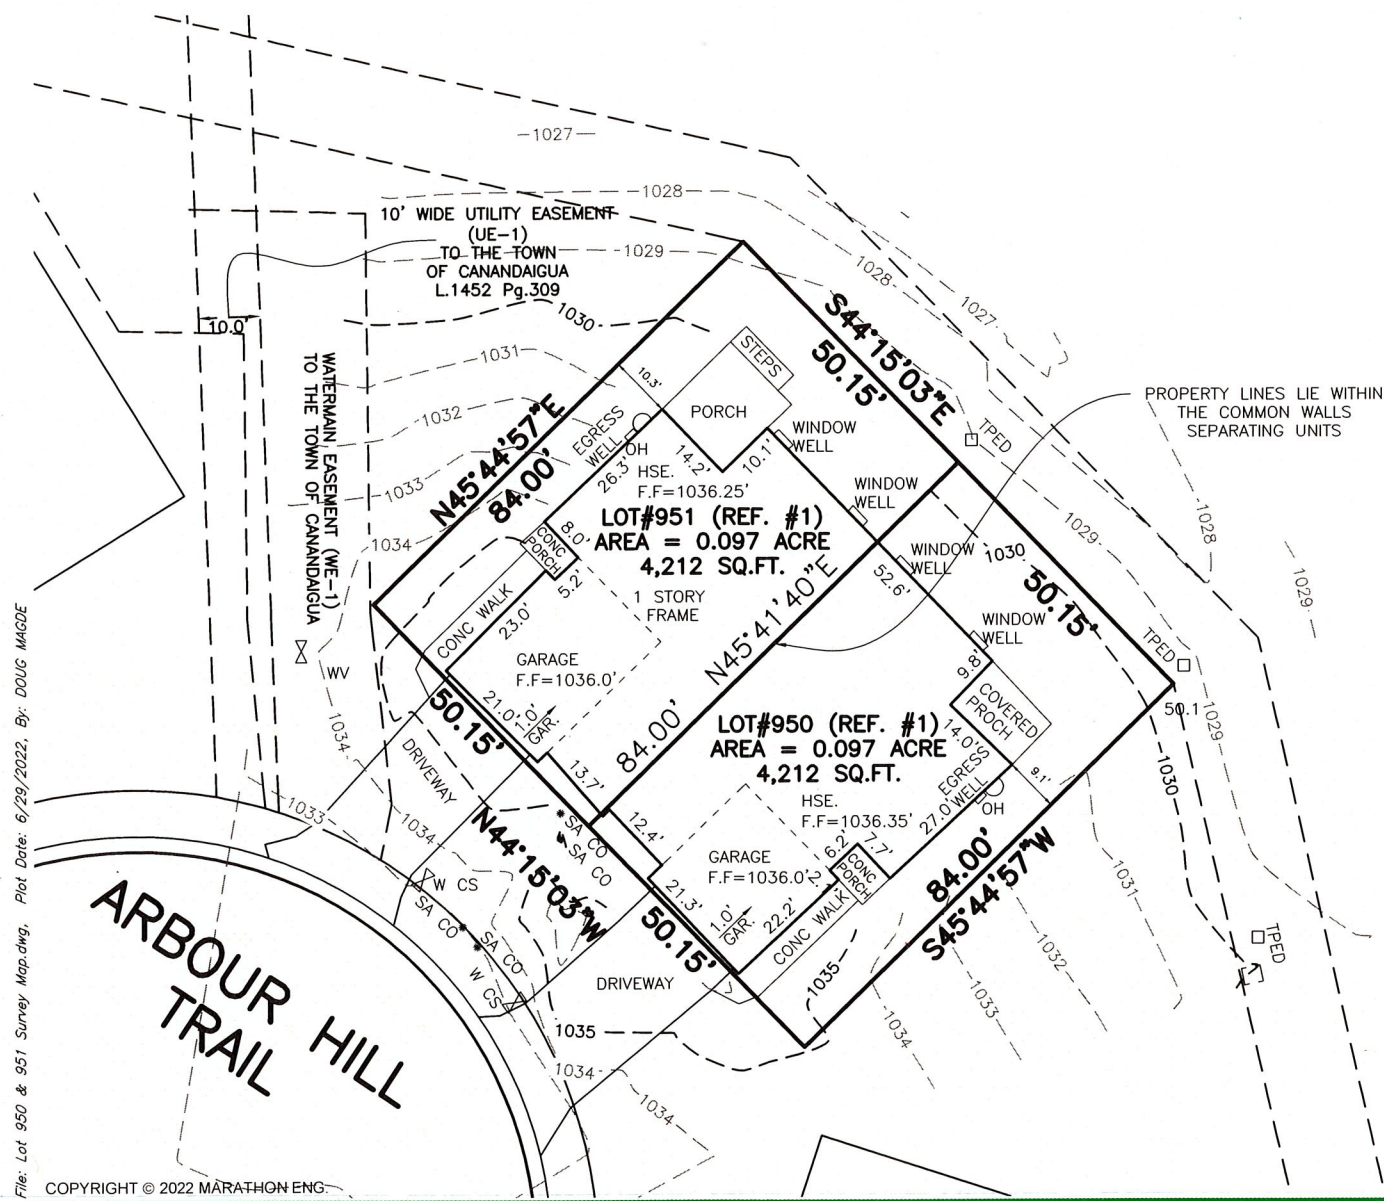

REFERENCES:
1. 'FINAL PLANS-SECTION 9D FOR LAKEWOOD MEADOWS SUBDIVISION' FILED SEPTEMBER 25, 2020 AS MAP #37218-A & #37218-B

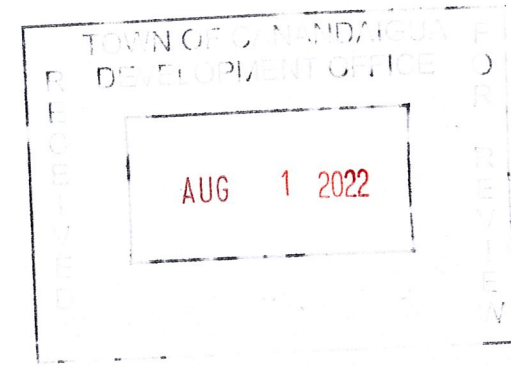

WE, MARATHON ENGINEERING, HEREBY CERTIFY THAT THIS MAP WAS PREPARED FROM NOTES OF A FIELD SURVEY COMPLETED ON JUNE 29, 2022 AND FROM THE REFERENCES LISTED HEREON. SUBJECT TO ANY FACTS AN UPDATED ABSTRACT OF TITLE MAY REVEAL.

DOUGLAS W. MAGDE, L.S. LIC. #049957

TITLE: **MAP OF A SURVEY**

LOTS 950 & 951

LAKEWOOD MEADOWS SUB'D SECTION 9D

TOWN OF CANANDAIGUA ONTARIO COUNTY STATE OF NEW YORK

MARATHON ENGINEERING
ROCHESTER LOCATION
39 CASCADE DRIVE
ROCHESTER, NY 14614
585-458-7770
ITHACA LOCATION
840 HANSHAW RD, STE 6
ITHACA, NY 14850
607-241-2917
www.marathoneng.com

JOB NO: 0551-19
SCALE: 1" = 30'
DRAWN: RD
DESIGNED: DWM
DATE: 06/29/22