





1 NORTH ELEVATION - FACTORY ADDITION
1/16" = 1'-0"

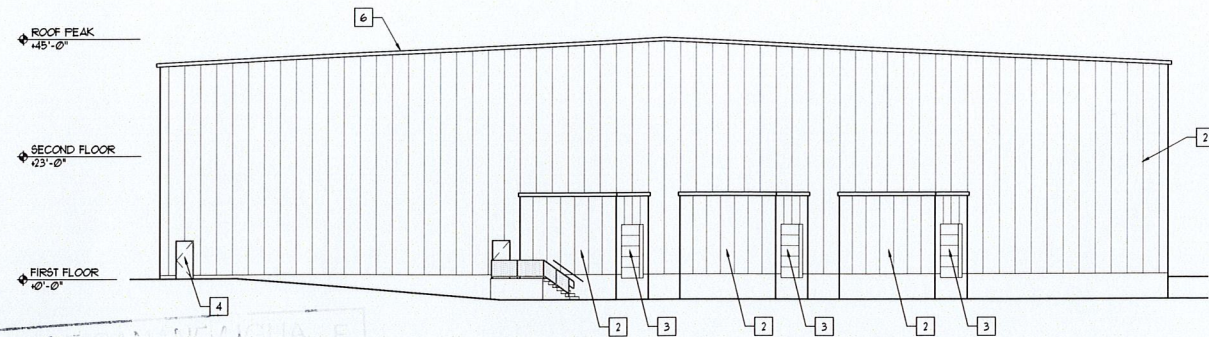

2 EAST ELEVATION - FACTORY ADDITION
1/16" = 1'-0"

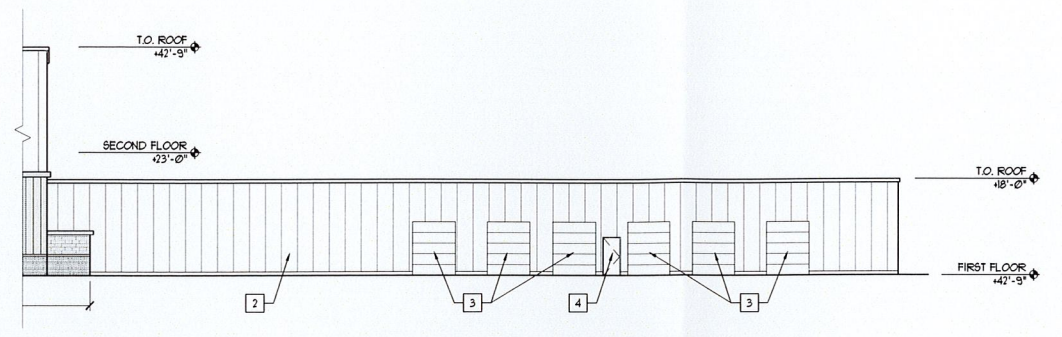


3 NORTH ELEVATION - STORAGE ADDITION
1/16" = 1'-0"

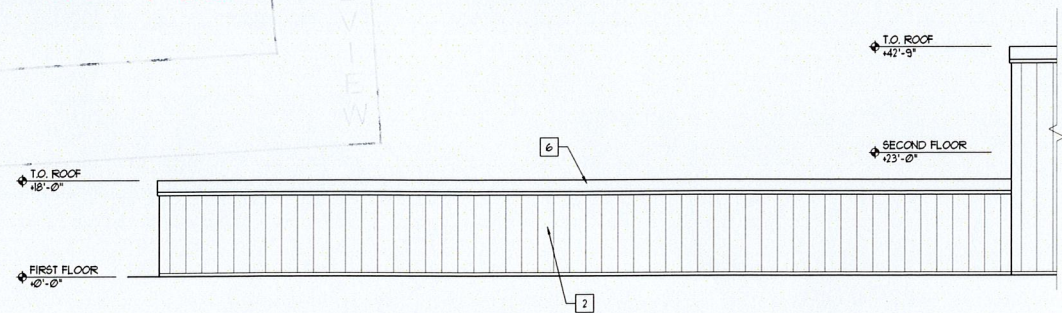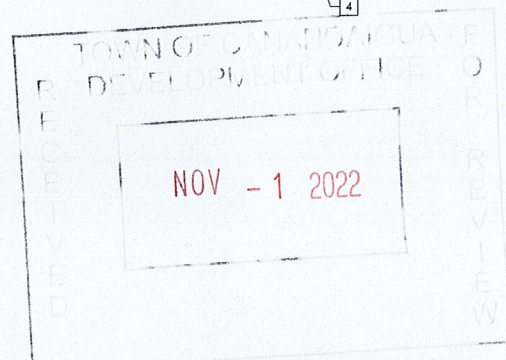


4 SOUTH ELEVATION - STORAGE ADDITION
1/16" = 1'-0"

EXTERIOR FACADE MATERIALS

- 1. EXISTING BUILDING SHOWN SHADED
- 2. INSULATED METAL WALL PANEL
- 3. INSULATED METAL OVERHEAD DOOR
- 4. INSULATED METAL DOOR AND FRAME
- 5. ALUMINUM FRAMED STOREFRONT WINDOW SYSTEM
- 6. EPDM ROOF

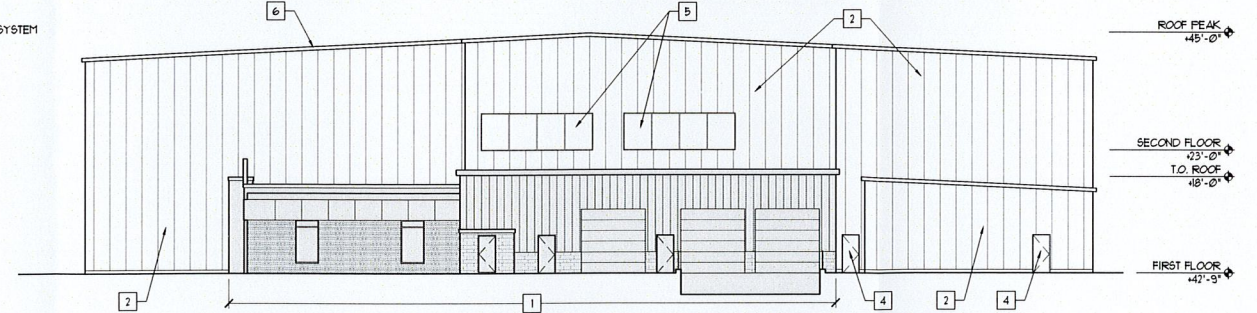

5 WEST ELEVATION - FACTORY AND STORAGE ADDITION
1/16" = 1'-0"

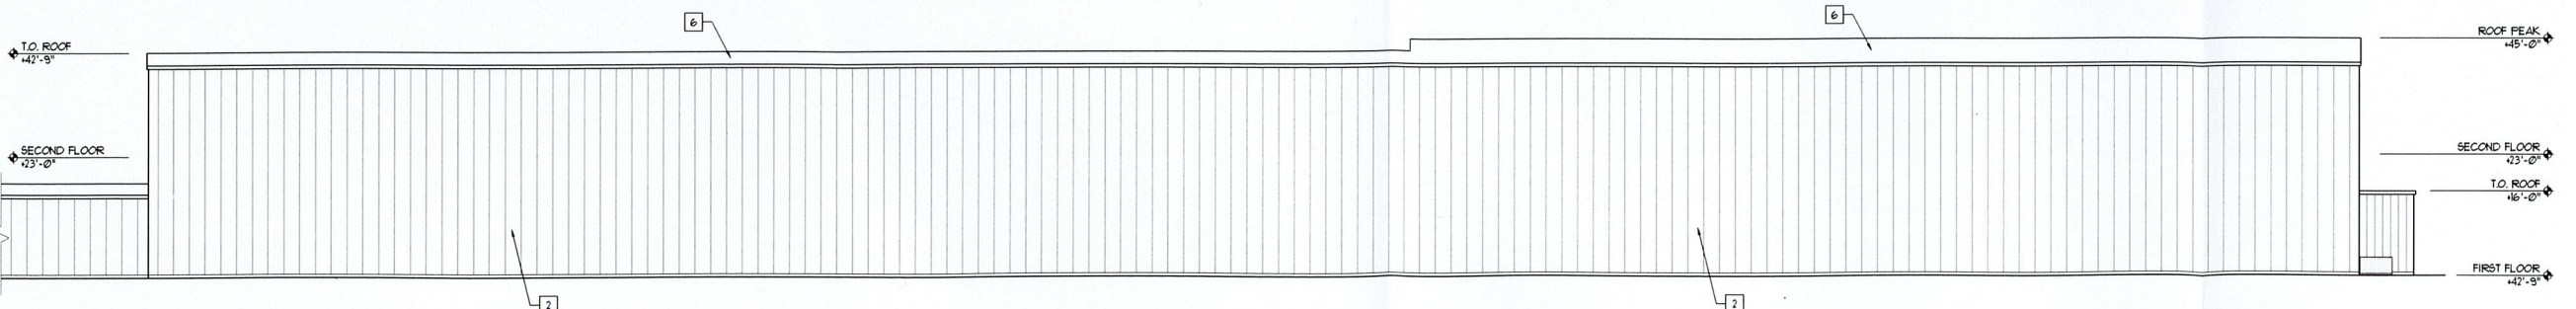

6 SOUTH ELEVATION - FACTORY ADDITION
1/16" = 1'-0"

CONSULTANT

ARCHITECT

EXTERIOR ELEVATIONS

ENSO
architects

P.O. Box 26088 Rochester, NY 14626
716.531.8227

ARTISAN MEATS:
ADDITION
2640 BRICKYARD ROAD
CANANDAIGUA, NY 14424

DRAWING TITLE

SEAL

REVISION DATE AND DESCRIPTION

REVISION

DESIGNED BY

DATE

SHEET

21020
A201

Copyright © 2021 ENSO Architects, PLLC. All rights reserved. No portion of this drawing may be reproduced, stored, or transmitted by any means without prior written permission of the architect. Alterations to this document are illegal except as made in accordance with the New York State Education Law, Section 1205, Subdivision 2.