

**RG&E REQUIREMENTS**

**GENERAL NOTES:**

NEW 1PH/3W 120/240V 400A SERVICE TO ADDRESS 5610 BUFFALO ST EXT, CANANDAIGUA

**POLE NOTES:**

P-26 BUILD 1PH CABLE POLE (STD. 11-0116)  
 INSTALL 1-7.5KV CO W/25K. INSTALL 1-9KV LA  
 REMOVE MOULDING FOR ABANDONED SERVICE CABLES

**SUBWAY NOTES:**

INSTALL 1-FIBERGLASS BOX PAD (STD. 25-0206)

**CABLE NOTES:**

INSTALL 1 - 1/0AL EPR CNJ 15KV CABLE DIRECT BURIED IN CUSTOMER PROVIDED TRENCH FROM P-26 TO NEW TR#1, ±843'  
 INSTALL GROUND KIT AT MIDPOINT (STD. 25-605)

**TRANSFORMER NOTES:**


TR.#1 INSTALL 1-25KVA 7200V-120/240V RADIAL FEED MINIPAD XFMR (STD. 25-0401)  
 INSTALL 15A BAYONET FUSE. INSTALL 1-9KV LA

**SERVICE NOTES:**

INSTALL SELF CONTAINED METER AT CUSTOMER METER PEDESTAL UPON RECEIPT OF PAYMENT AND INSPECTION

**CUSTOMER REQUIREMENTS**

- PAYMENT MUST BE RECEIVED FOR JOB TO BE RELEASED TO FIELD CREWS
- ONE WEEK PRIOR TO EXCAVATION: CALL 585-771-2350 TO SCHEDULE RG&E TRENCH INSPECTOR
- TREE/BRUSH REMOVAL AT TRANSFORMER LOCATION. MIN 5' CLEARANCE ON SIDES AND BACK OF TRANSFORMER
- REMOVE EXISTING DISCONNECTED/ABANDONED SERVICE STANDPIPE AND CABLES ON RG&E POLE 26
- PROVIDE TRENCH ±793' AND PIT INCLUDING SAND AND BACKFILL FOR RG&E PRIMARY CABLE AND FIBERGLASS PAD (STD. 25-0020, 26-0100)
- COORDINATE WITH TELEPHONE AND CABLE TV TO INSTALL THEIR FACILITIES IN JOINT TRENCH
- PROVIDE 12" OF SAND PADDING (STD. 20-0517)
- PROVIDE AND INSTALL 2-4" (1-SPARE) SCH.80 PVC UNDER EACH DRIVEWAY CROSSING
- PROVIDE AND INSTALL 4" GALVANIZED STEEL STANDPIPE AND BEND ON NORTH SIDE OF RG&E POLE-26 (STD. 20-0954)
- ALL METER AND SERVICE WORK AND PROPERTY RESTORATION
- PROVIDE ELECTRICAL INSPECTION BY AN AGENCY HAVING JURISDICTION IN THE TOWN OF CANANDAIGUA
- CONTACT RG&E ESI AT 585-724-8666 FOR QUESTIONS REGARDING SCHEDULING AND ENERGIZING

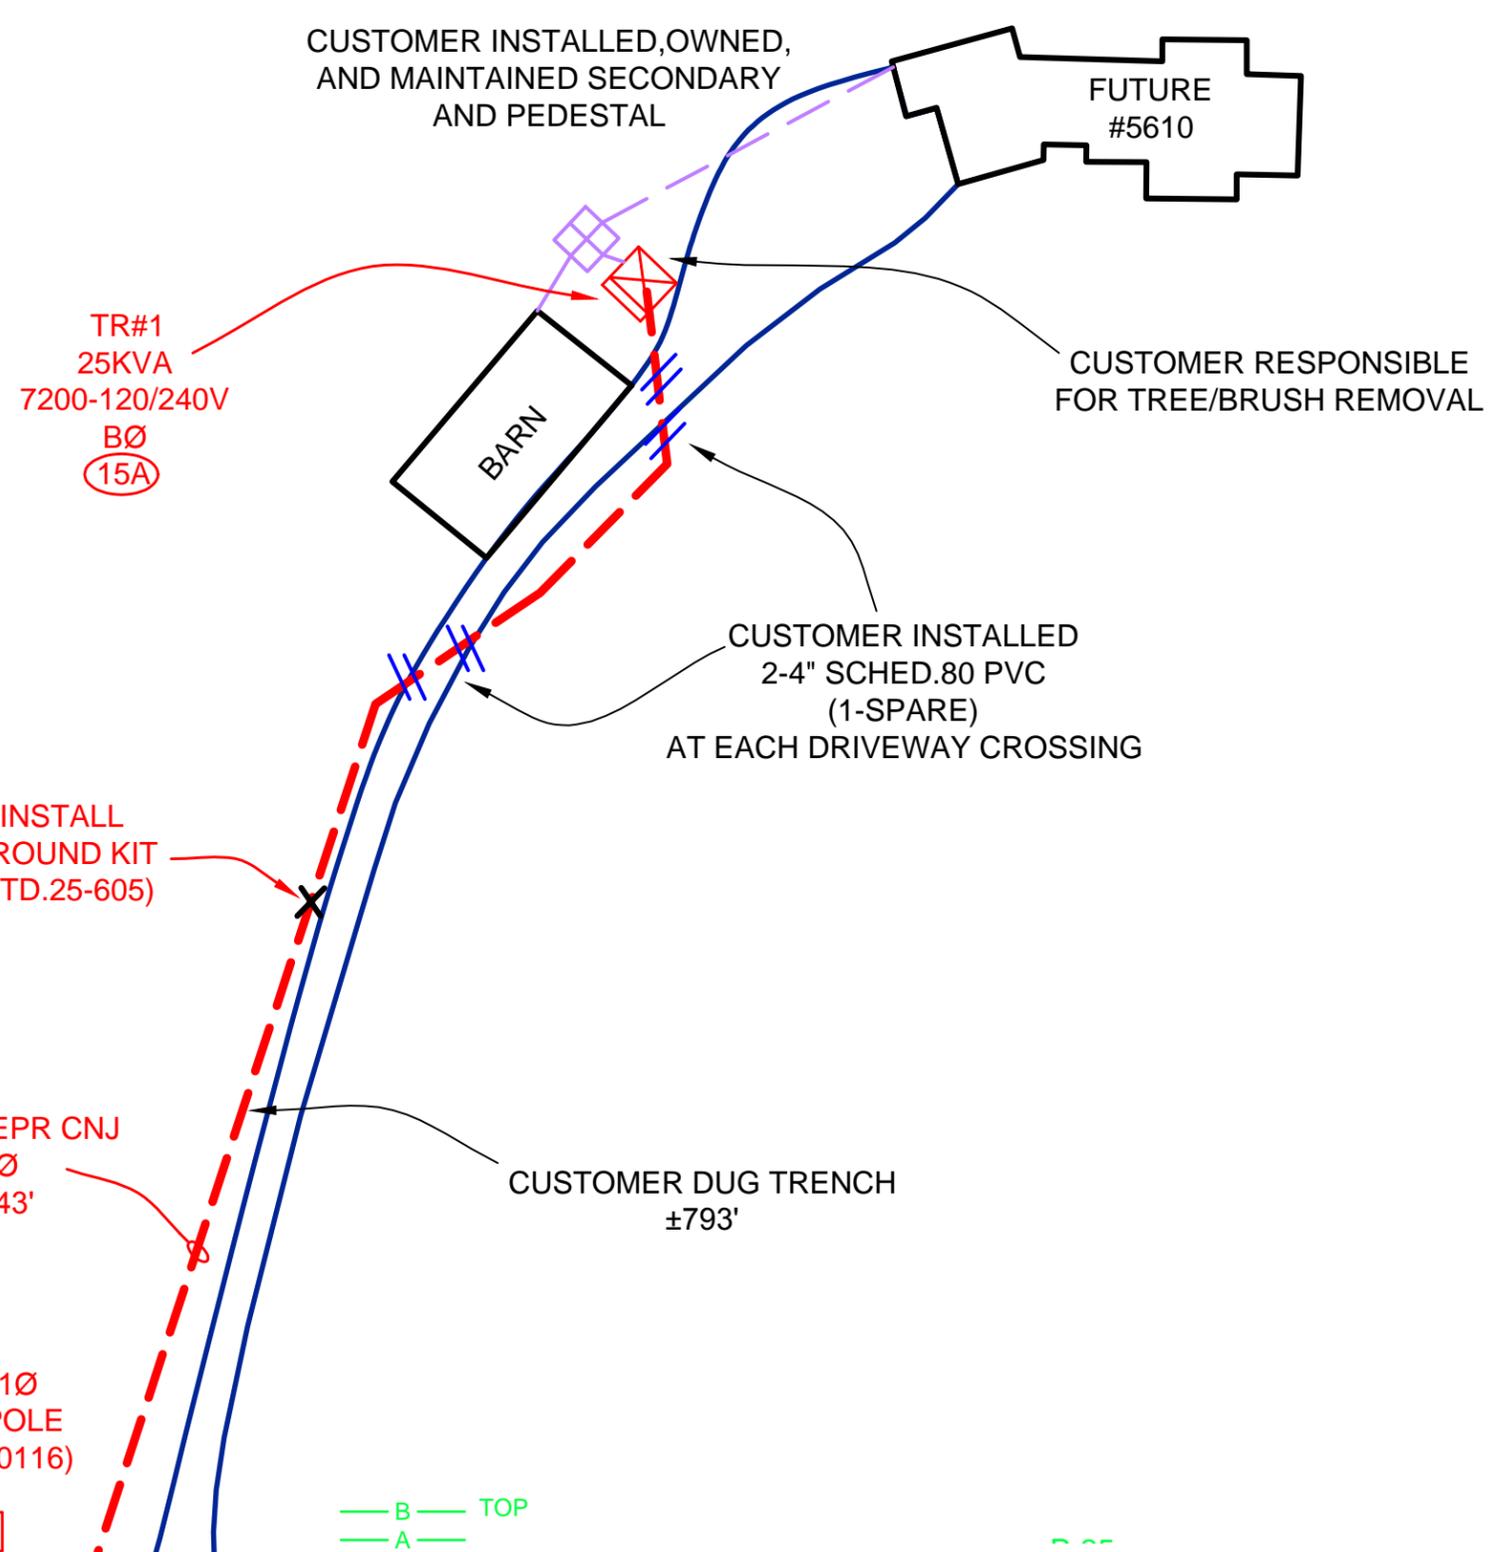

P-27

BUFFALO ST EXT

CUSTOMER TO REMOVE EXISTING SERVICE STANDPIPE AND CABLES

 <b>AVANGRID RG&amp;E</b> ROCHESTER GAS AND ELECTRIC CORPORATION * 89 EAST AVENUE, ROCHESTER, N.Y. 14649-0001		<b>ELECTRIC</b>		
TITLE: 5610 BUFFALO ST EXT		TOWN OF: CANANDAIGUA		
NOTIFICATION #: 10300615040		WORK ORDER #: 801000262504		<b>1</b> / <b>1</b>
DRAWN BY: BMP		DATE: 11/12/19		