




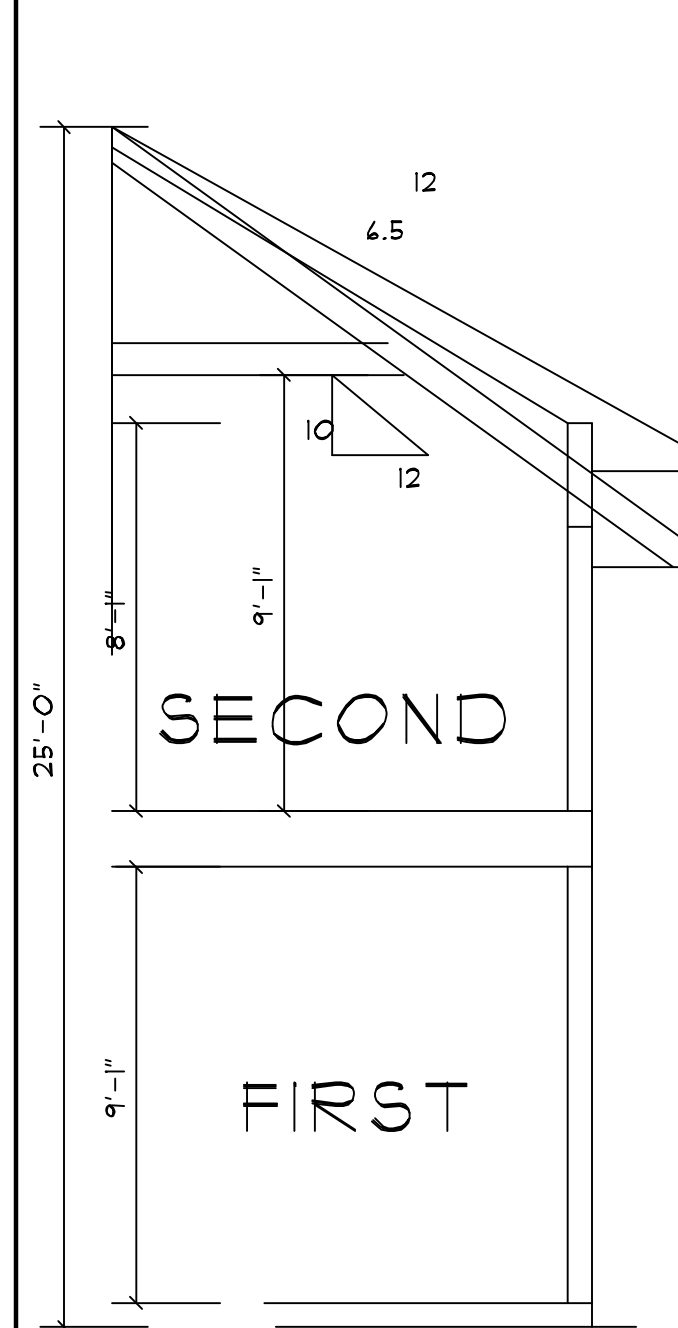

SLAB ON GRADE
GRADE

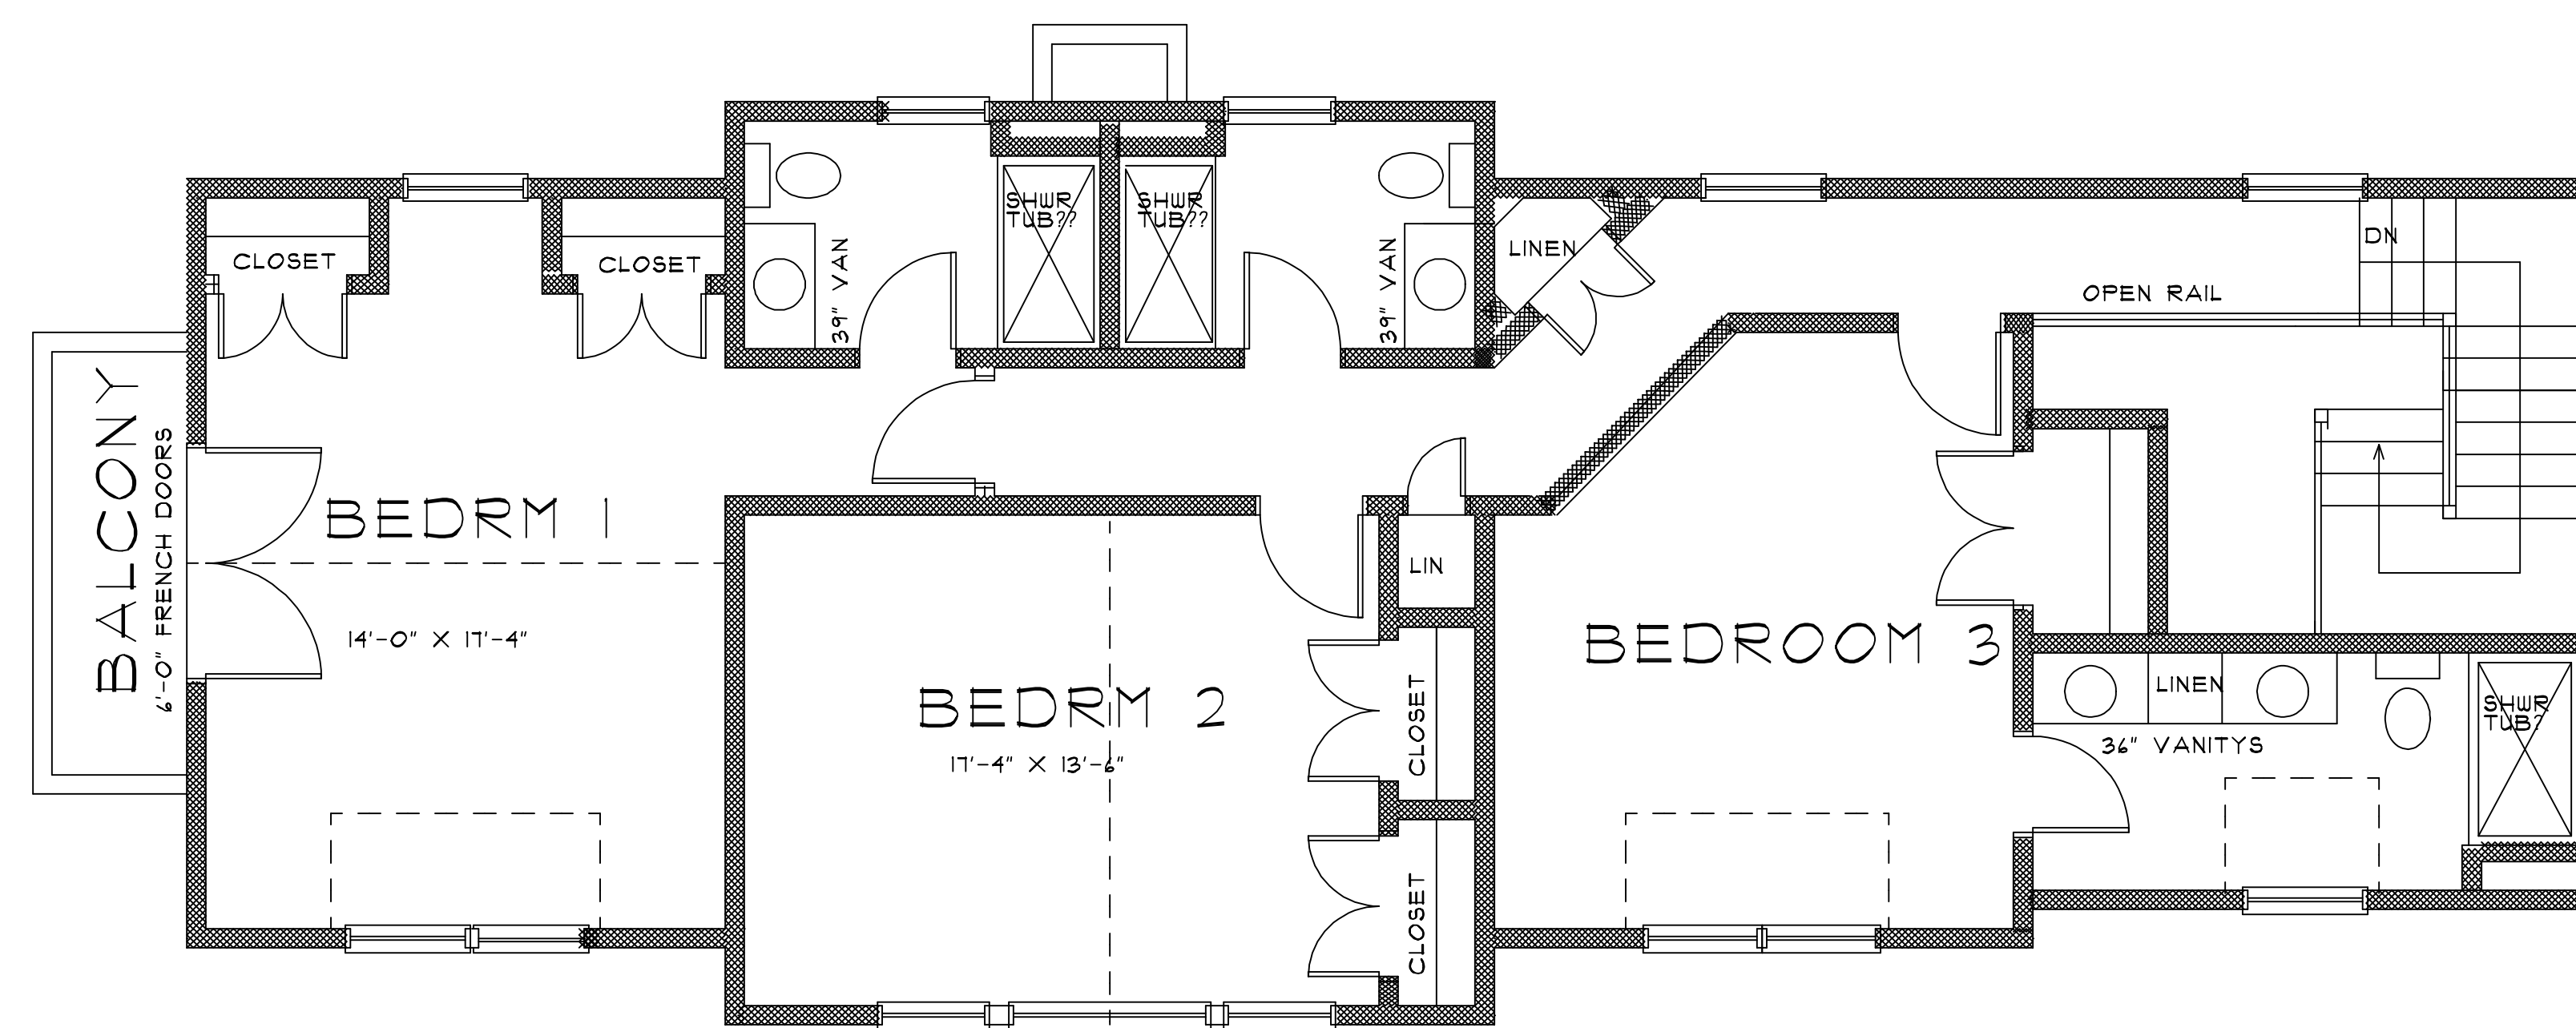

1,320 S.F.

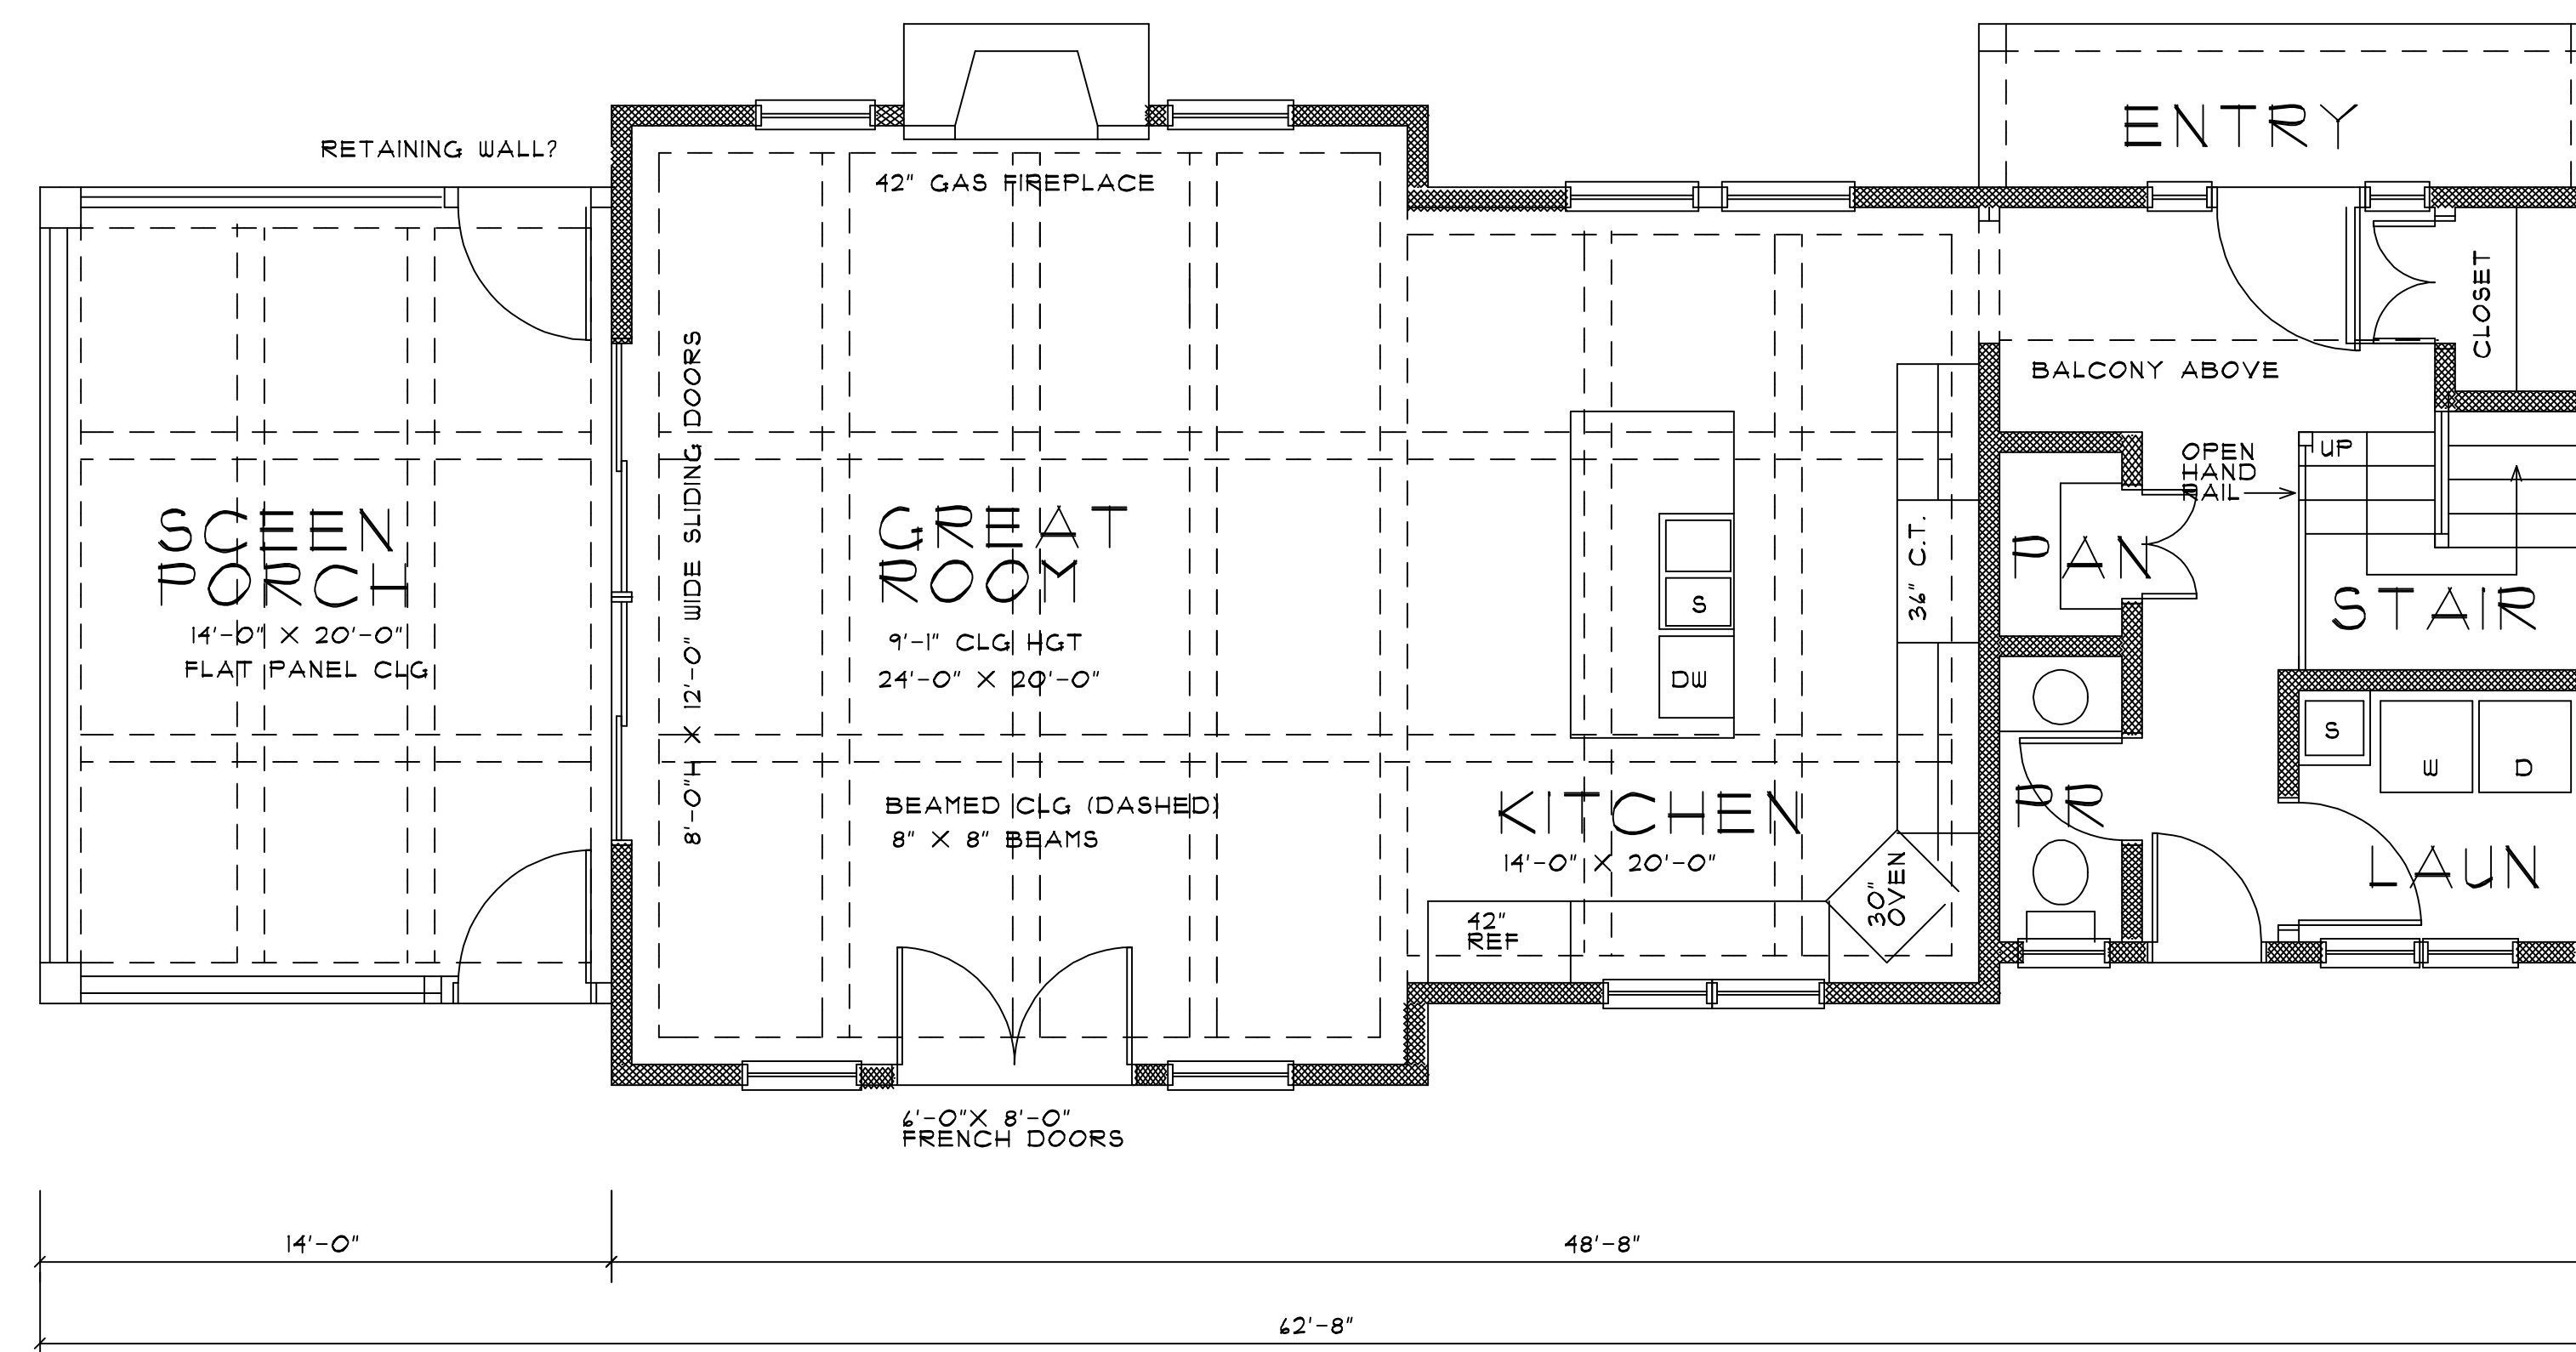

1,380 S.F.
INCLUDING
ENTRY PORCH

PROJECT CANANDAIGUA LAKE HOUSE		ARCHITECTURAL INNOVATIONS 99 SHOREHAM DRIVE ROCHESTER, NEW YORK 14618 585-385-5540 E-MAIL AIPC @ AOL.COM			THESE PLANS ARE INSTRUMENTS OF SERVICE AND MUST NOT BE ALTERED, REPRODUCED OR COPIED WITHOUT WRITTEN CONSENT. ANY UNAUTHORIZED ALTERATIONS TO THESE PLANS ARE A VIOLATION OF ARTICLE 1745 SECTION 1209-A, EDUCATION LAW ALL NOTES AND CONDITIONS FOR THE PROJECT SHALL BE RESPONSIBLE FOR ERRORS AND OMISSIONS. CONTRACTOR SHALL BE RESPONSIBLE FOR PROVIDING ALL MATERIALS, METHODS AND TECHNIQUES. SECTIONS FOR PROVIDED MATERIALS AND TECHNIQUES. SPECIFICATIONS AND PROGRAMS IN CONNECTION WITH THE WORK.				
DRAWING TITLE						NO	REVISION	DATE	BY
PROJECT LOCATION 49 TH COUNTY ROAD IS CANANDAIGUA, NEW YORK									
CLIENT ELI AND PEGGY FUTERMAN									
SHEET NUMBER									
DRAWN BY JHS									
PROJECT NUMBER 20-022									