
 


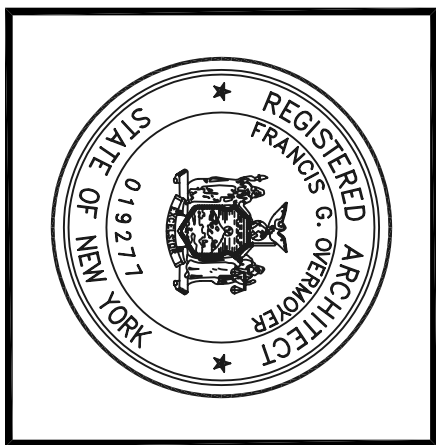

This drawing is an instrument of service and may not be altered, copied or used for construction without the written permission of the Architect. Unauthorized alterations, additions or use of this drawing for any purpose other than that intended by the Architect, New York State Education Law Article 145, Section 7209. Copyright © 2021.

Drawn by
FJO
Date
6/6/21
Scale
AS NOTED

Revisions		
No.	Date	Description


PROGRESS
PRINT

PRELIMINARY SKETCHES FOR THE:
OOSTDYK HOUSE
Single Family Residence
3551 COUNTY ROUTE 16, CANANDAIGUA, NY

PROPOSED BUILDING ELEVATIONS




2178 POND RD., BLOOMFIELD, NY 14469
P. (585) 657-4542 / F. (585) 657-4516
email address - ODA@RONLINE.NET

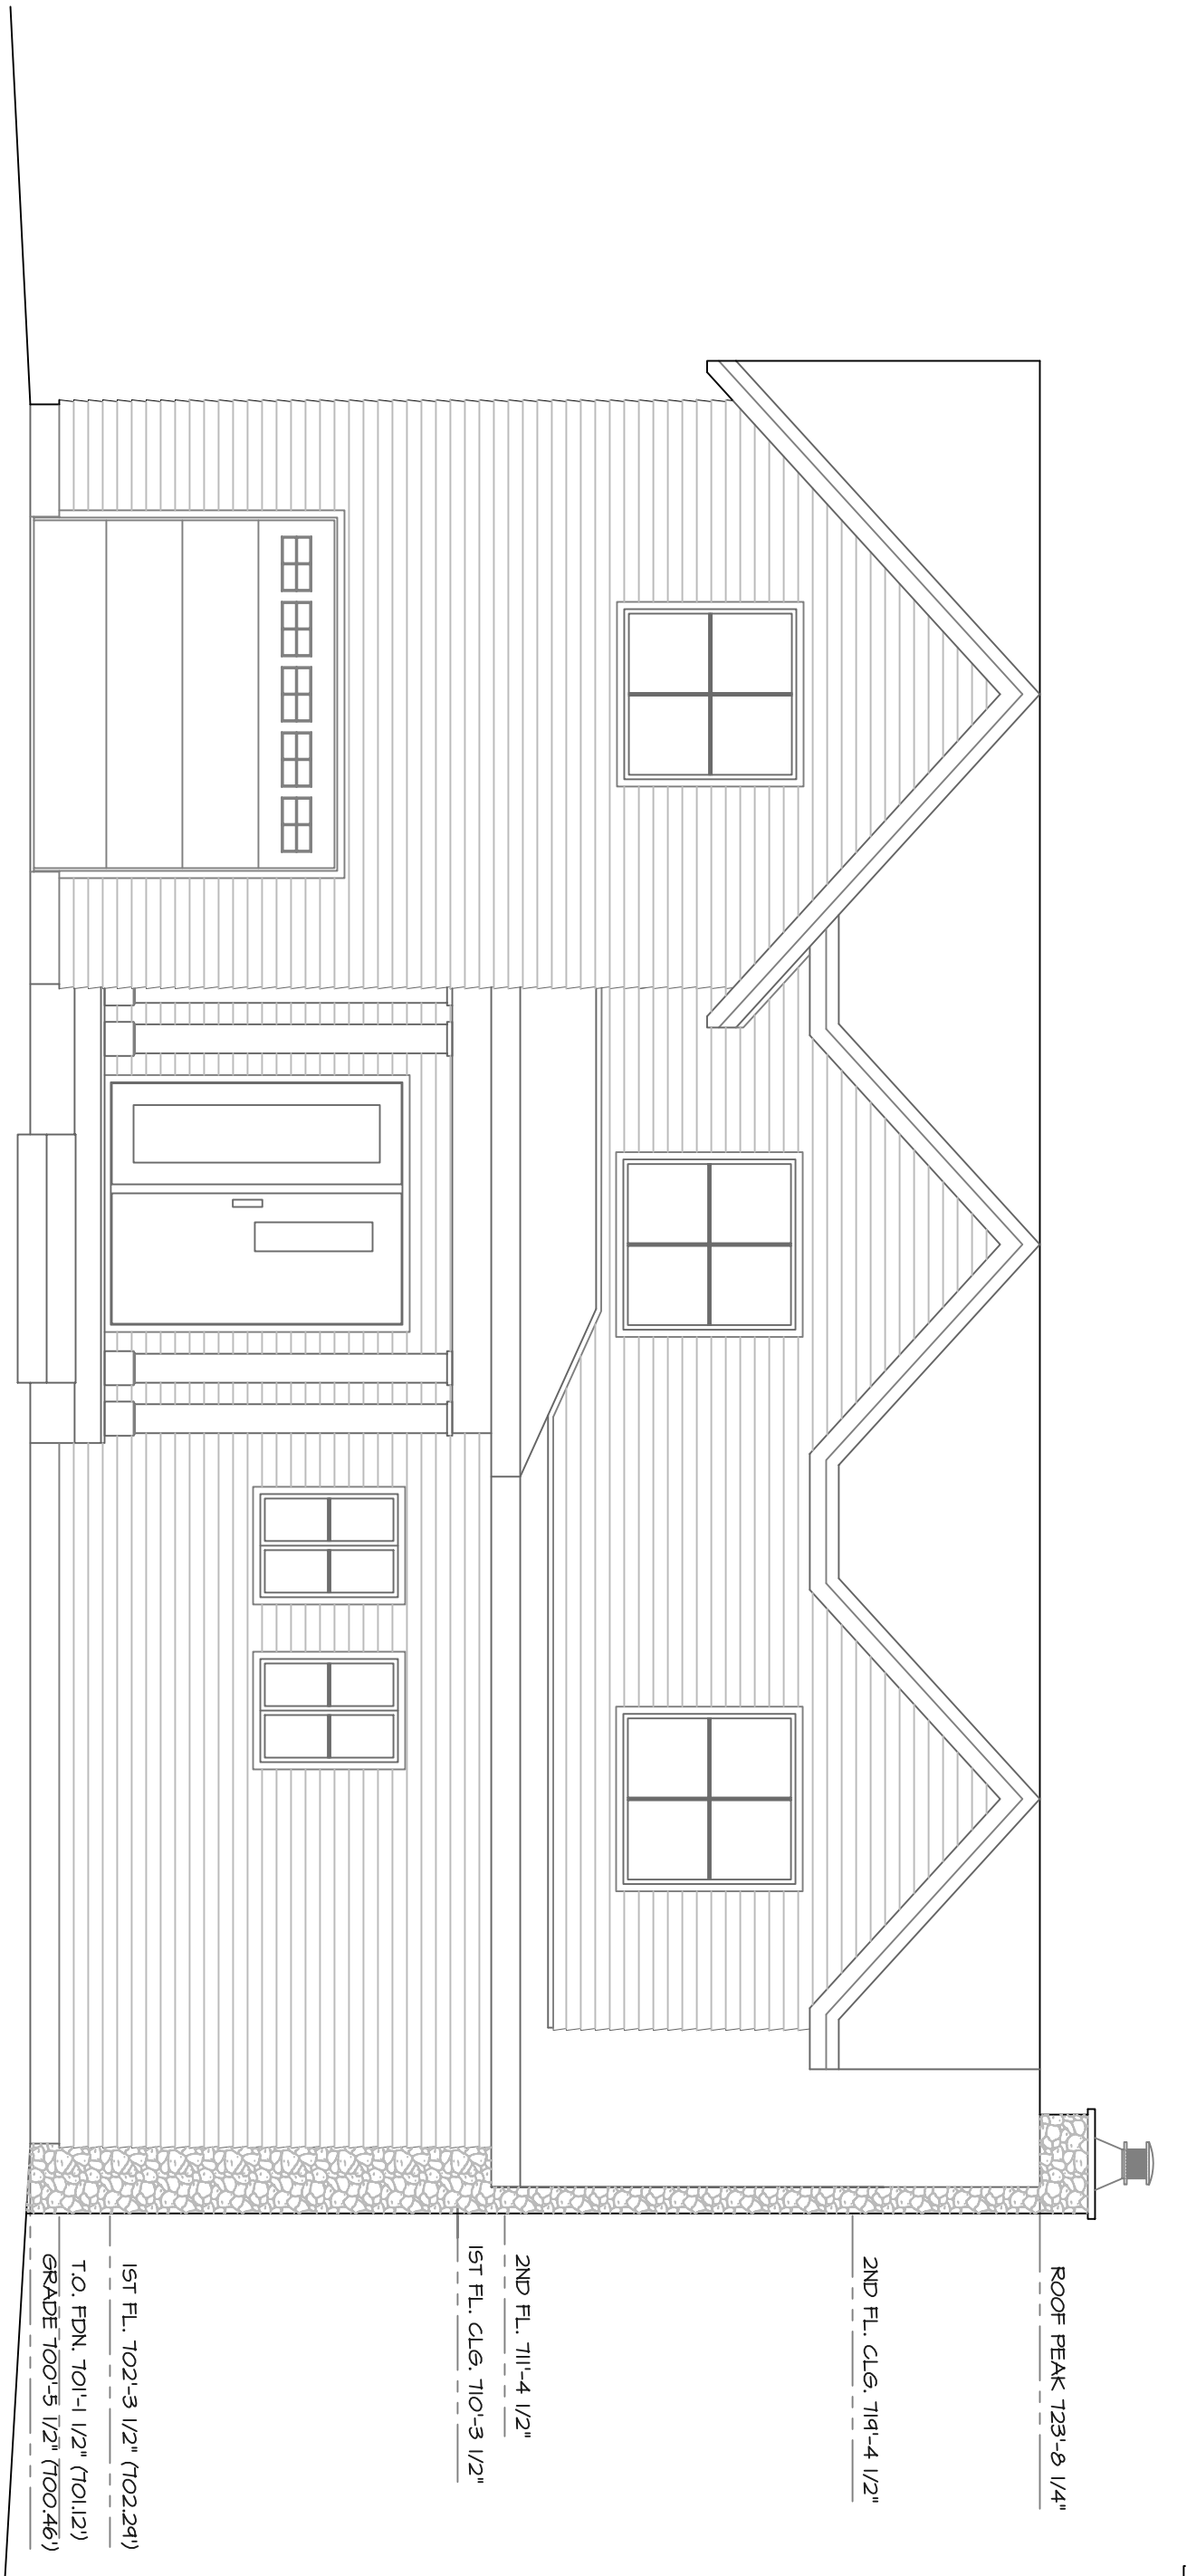

PROPOSED WEST HOUSE ELEVATION

SCALE • 1/4" = 1'-0"

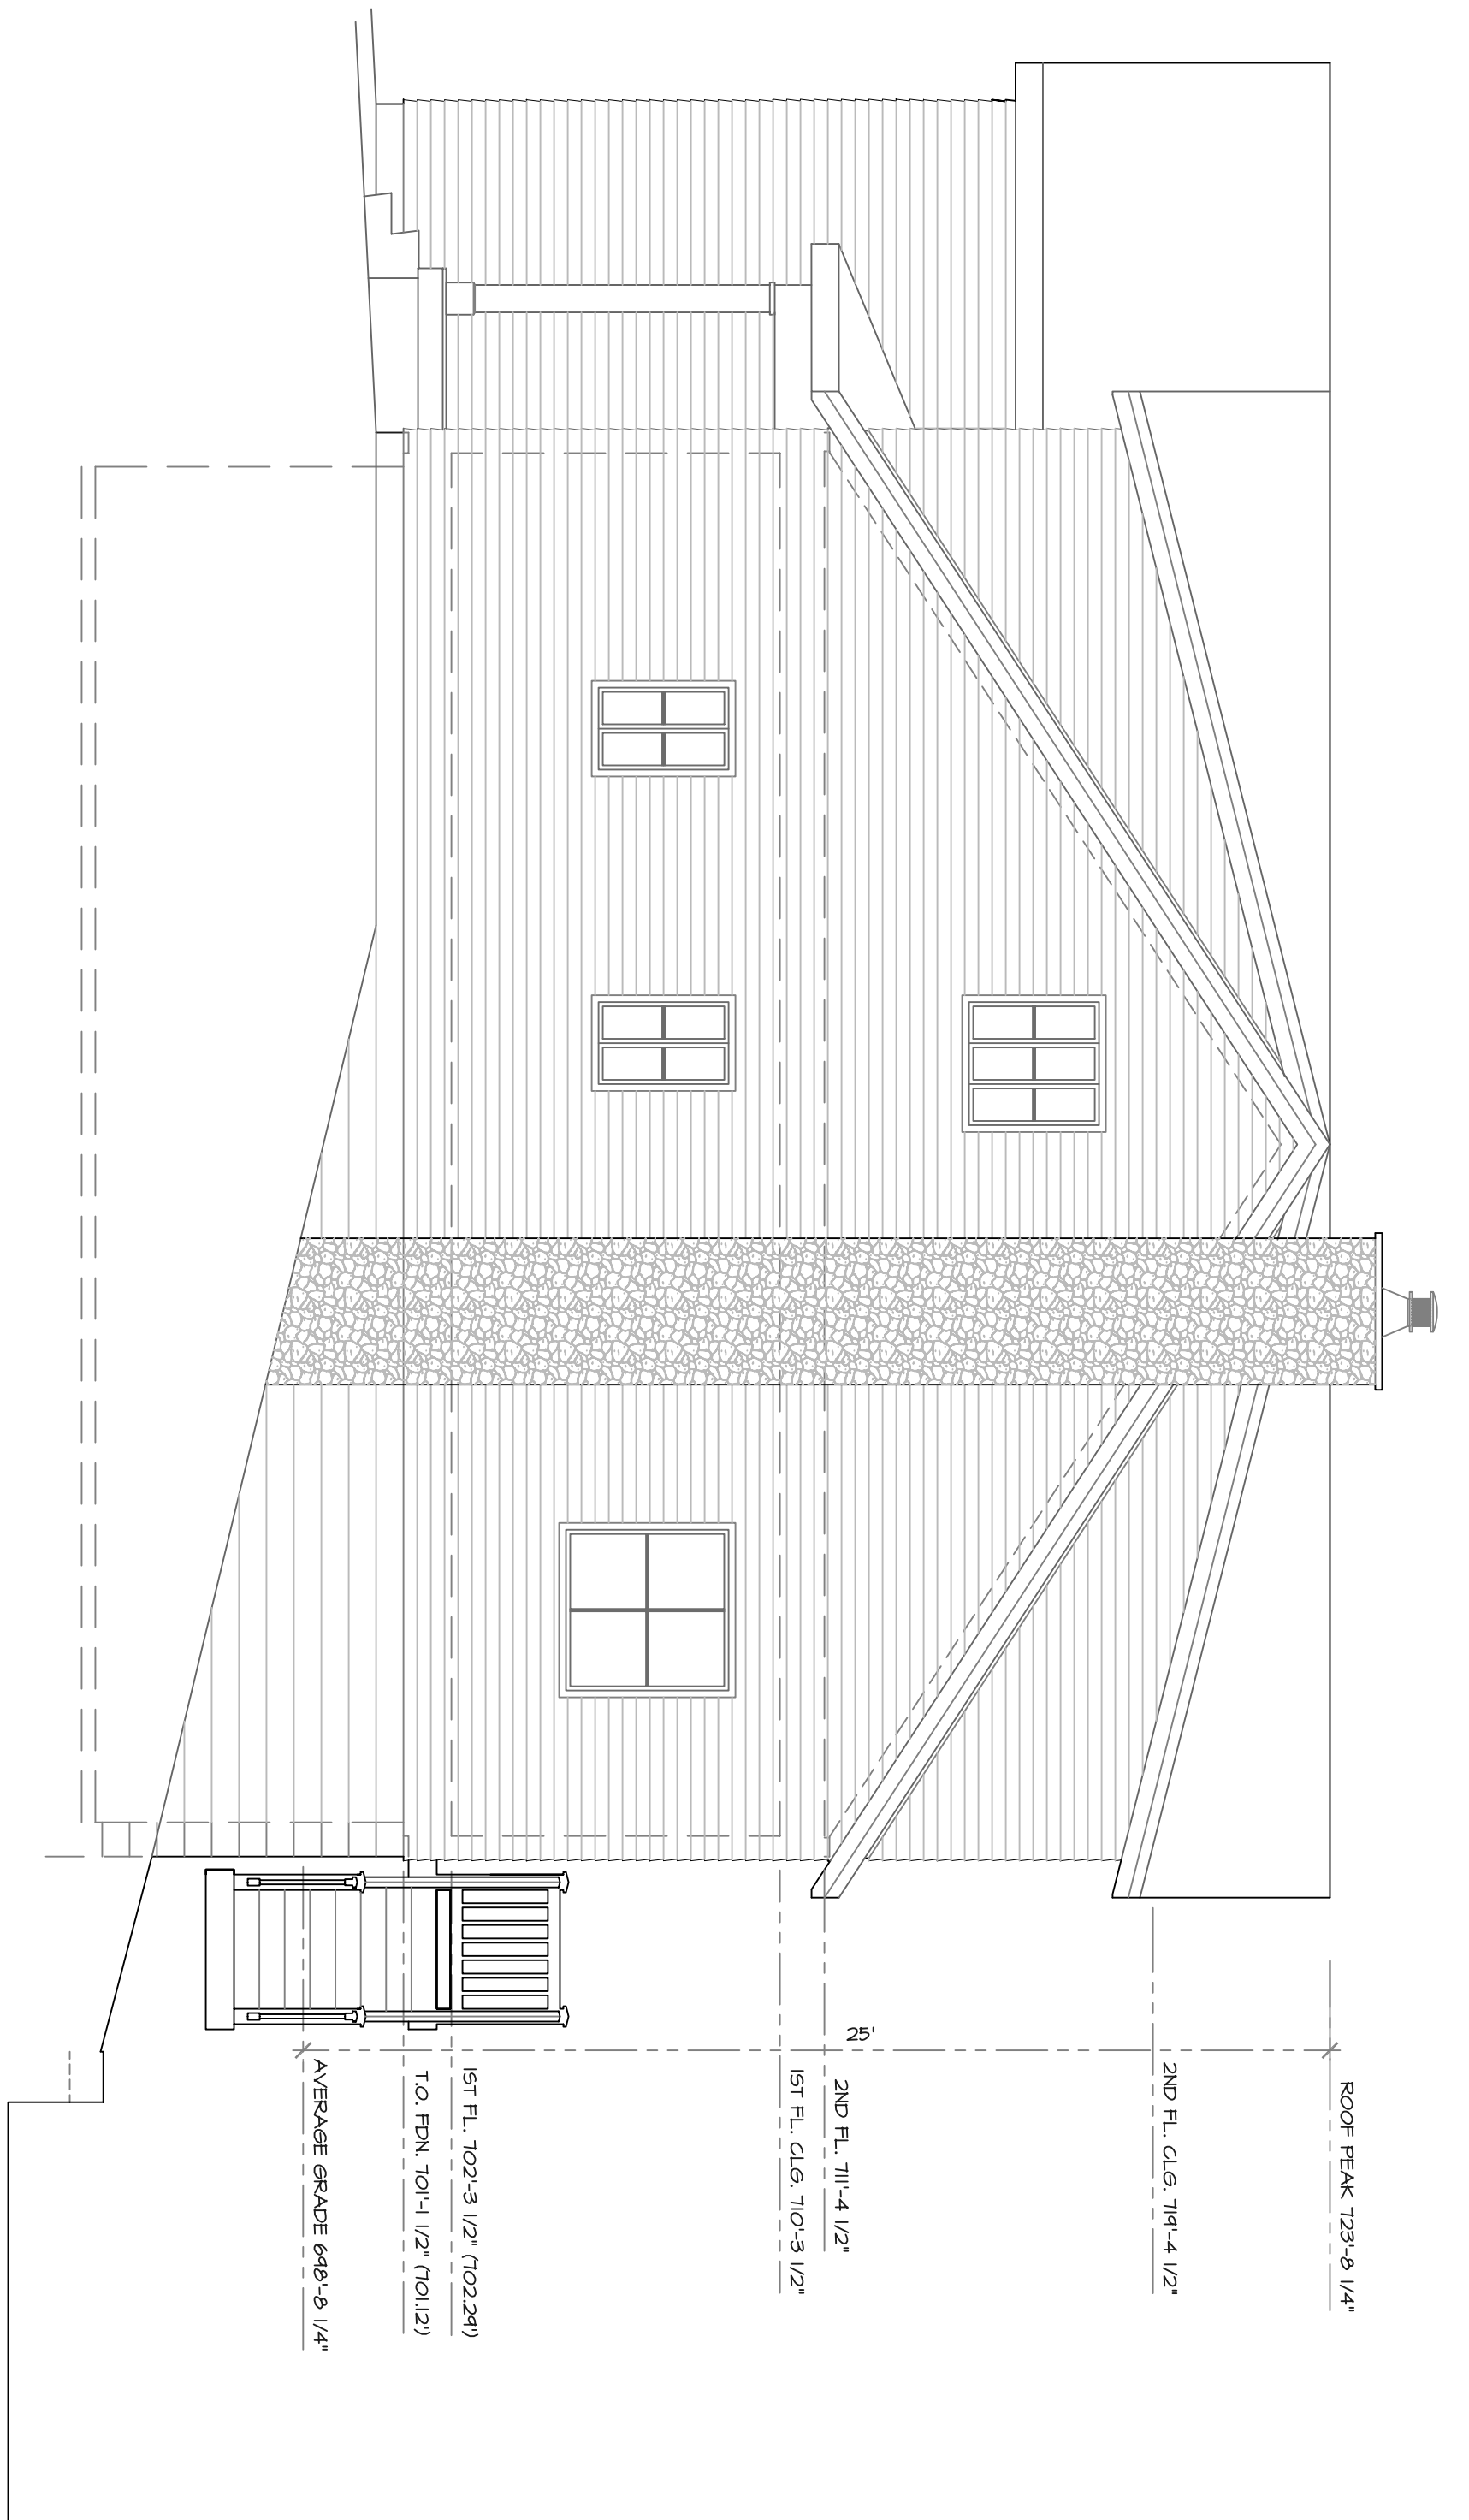


PROPOSED SOUTH HOUSE ELEVATION

SCALE • 1/4" = 1'-0"



PROPOSED EAST HOUSE ELEVATION

SCALE • 1/4" = 1'-0"

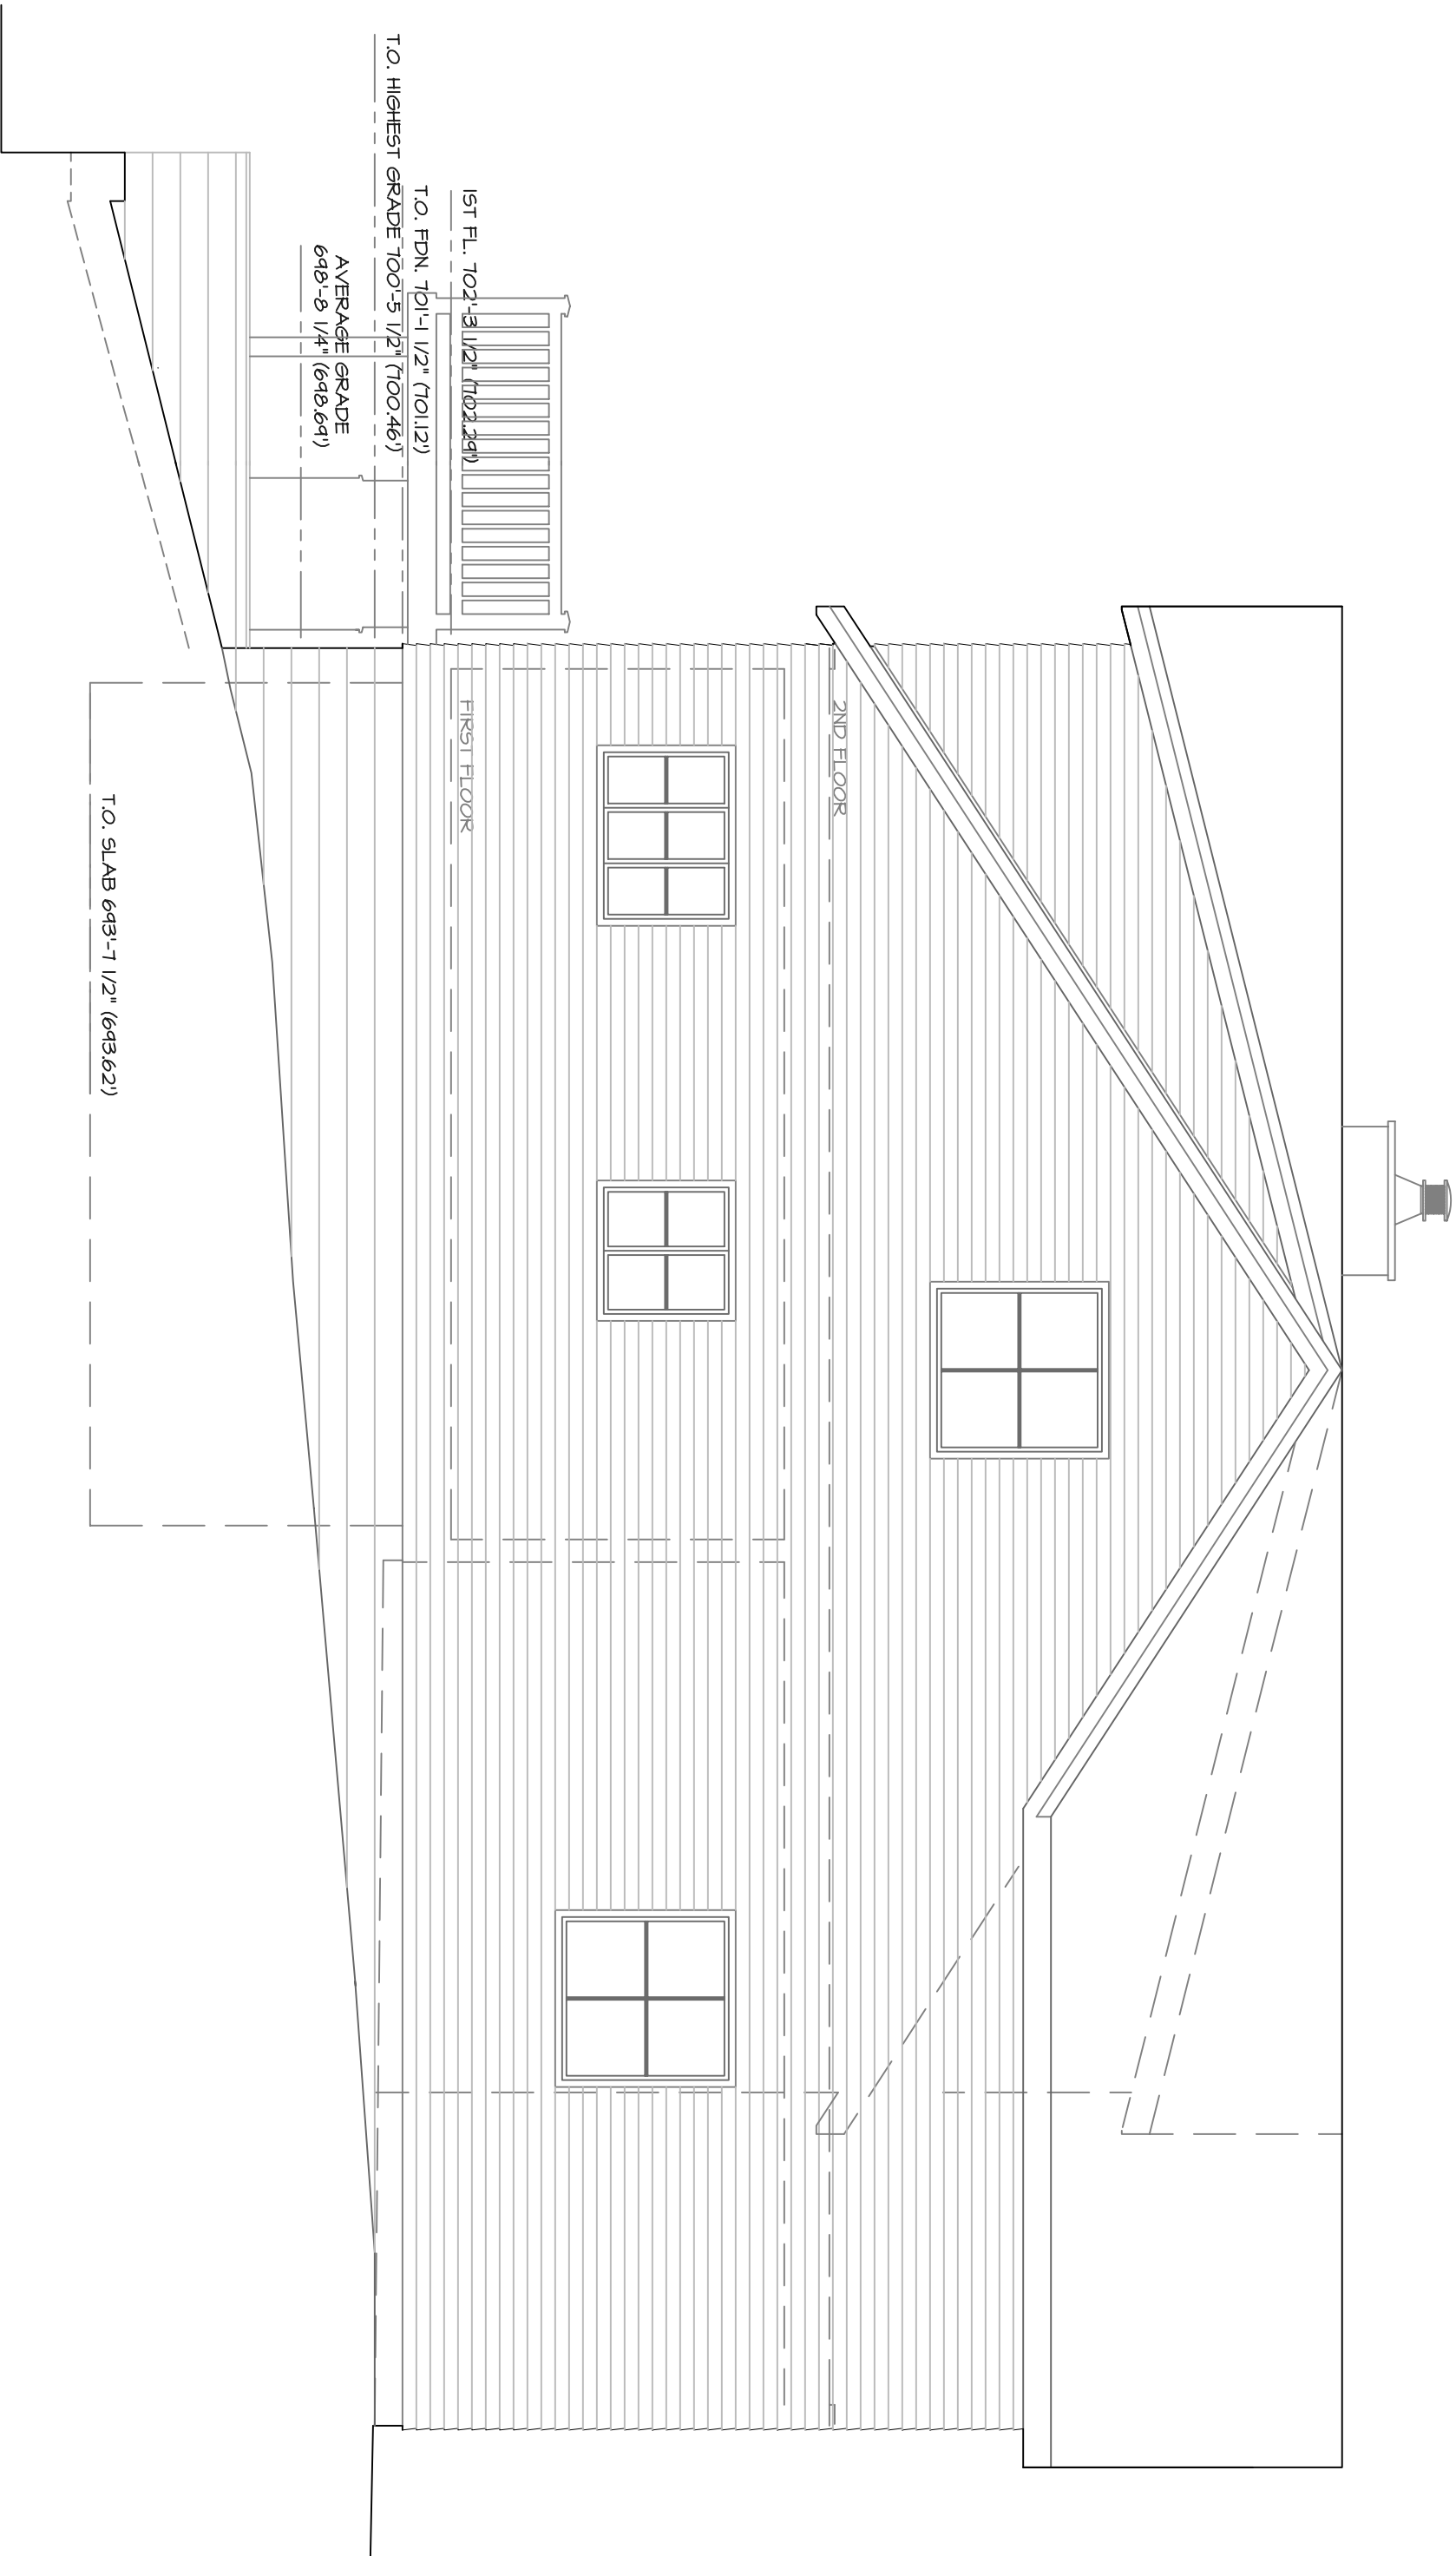

PROPOSED NORTH HOUSE ELEVATION

SCALE • 1/4" = 1'-0"