


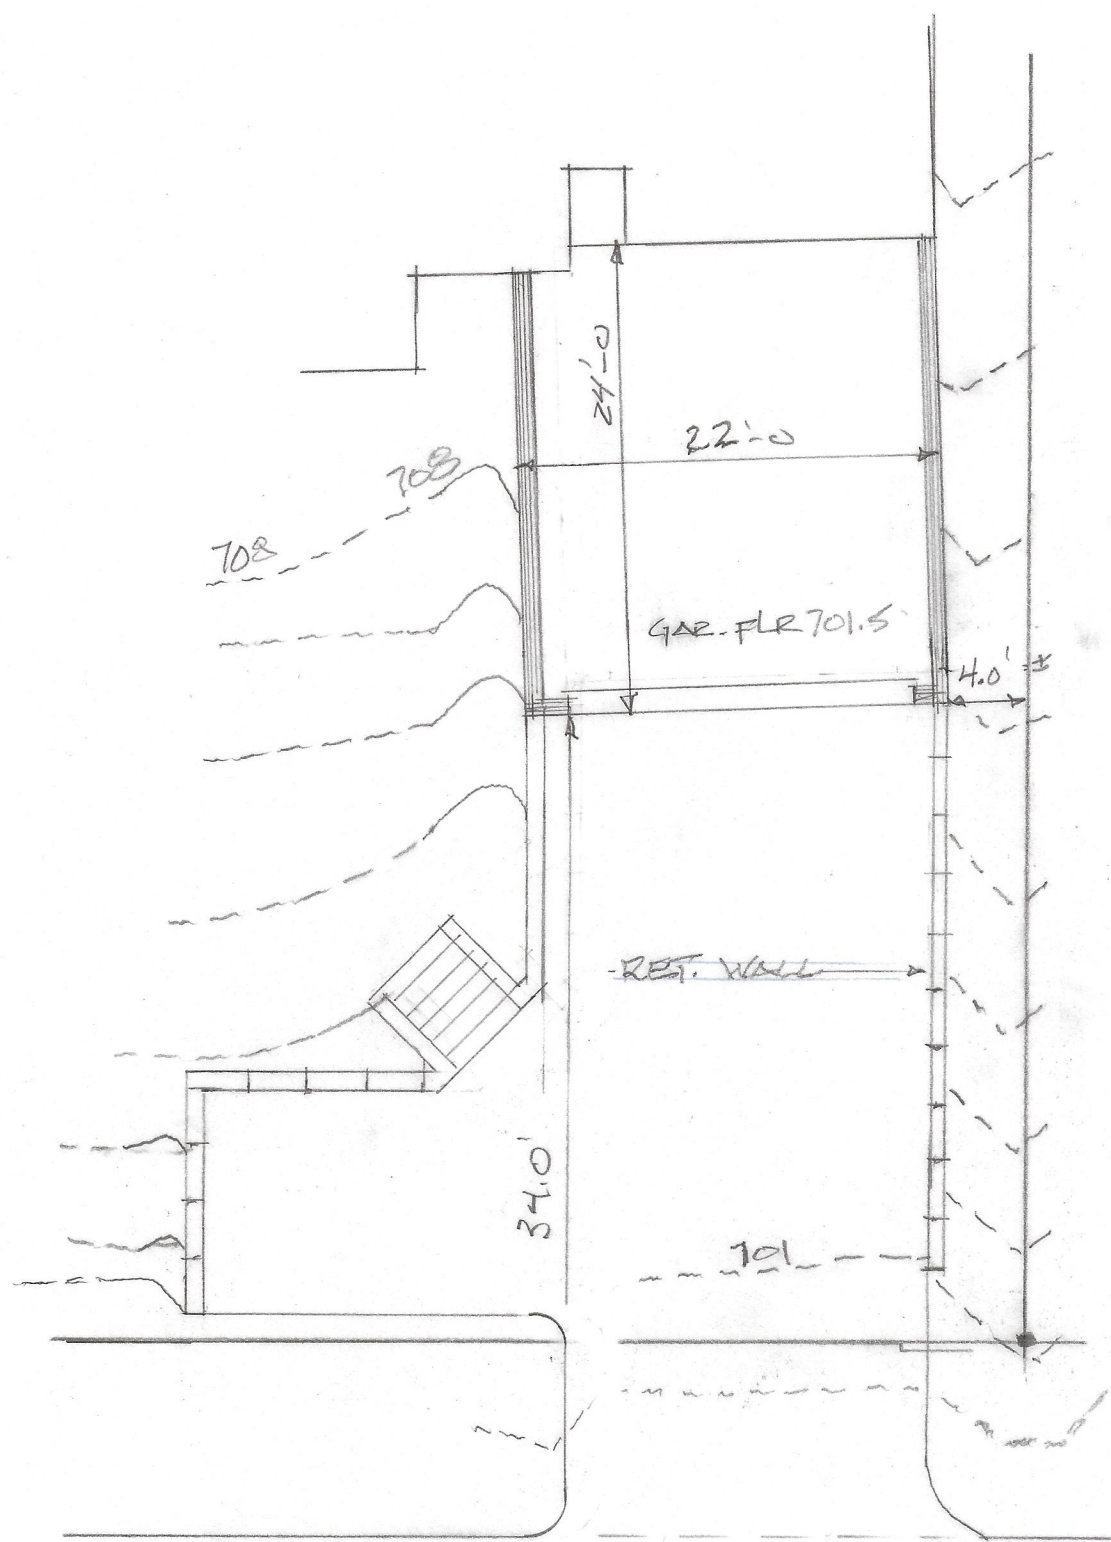

SITE PLAN
1"=10'



EAST ELEVATION
1/4"=1'-0

MARK P. MULLER
ARCHITECT

3509 Taft Road
Bloomfield, NY 14469
Tel 657-6905

WOOD GARAGE/DECK
3568 COUNTY ROAD 16
CANAHUA, NY

9.8.21