



ADDITION

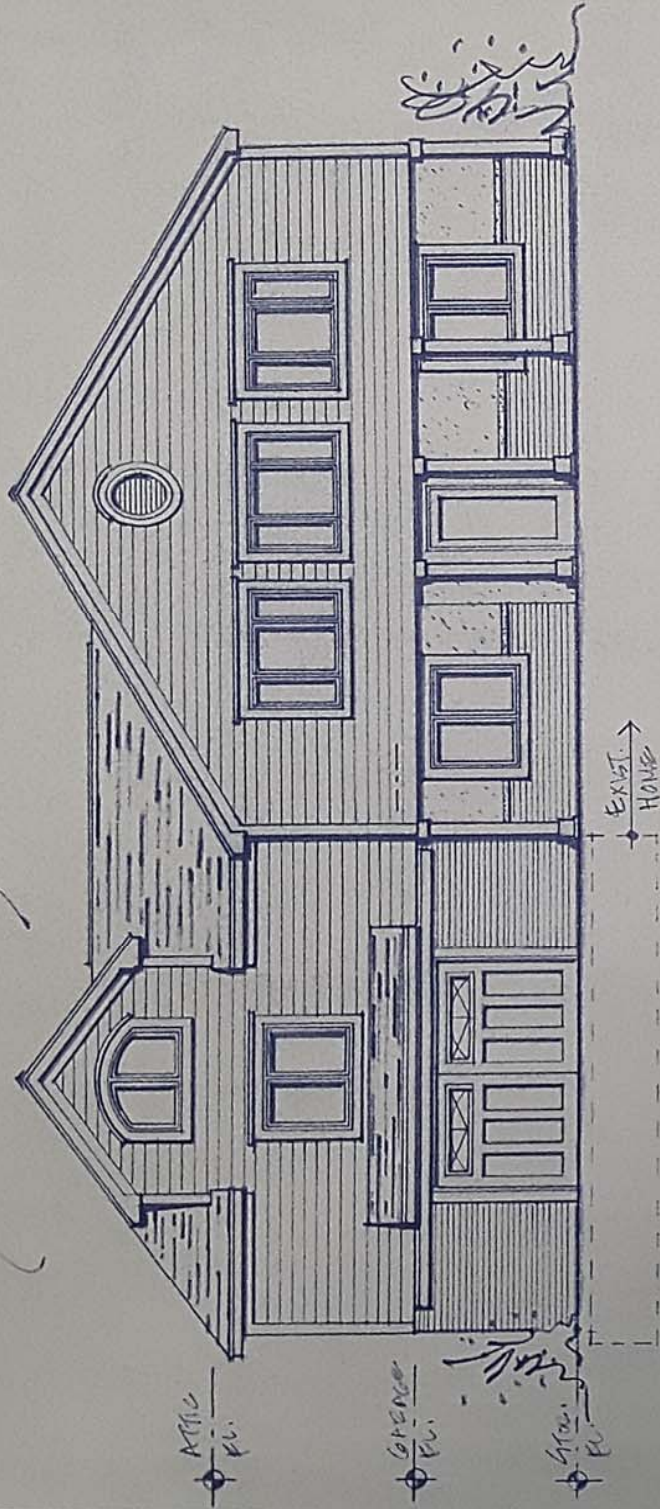

EAST (WATERFRONT) EXTERIOR ELEVATION
1/4" = 1'-0"

ADDITION

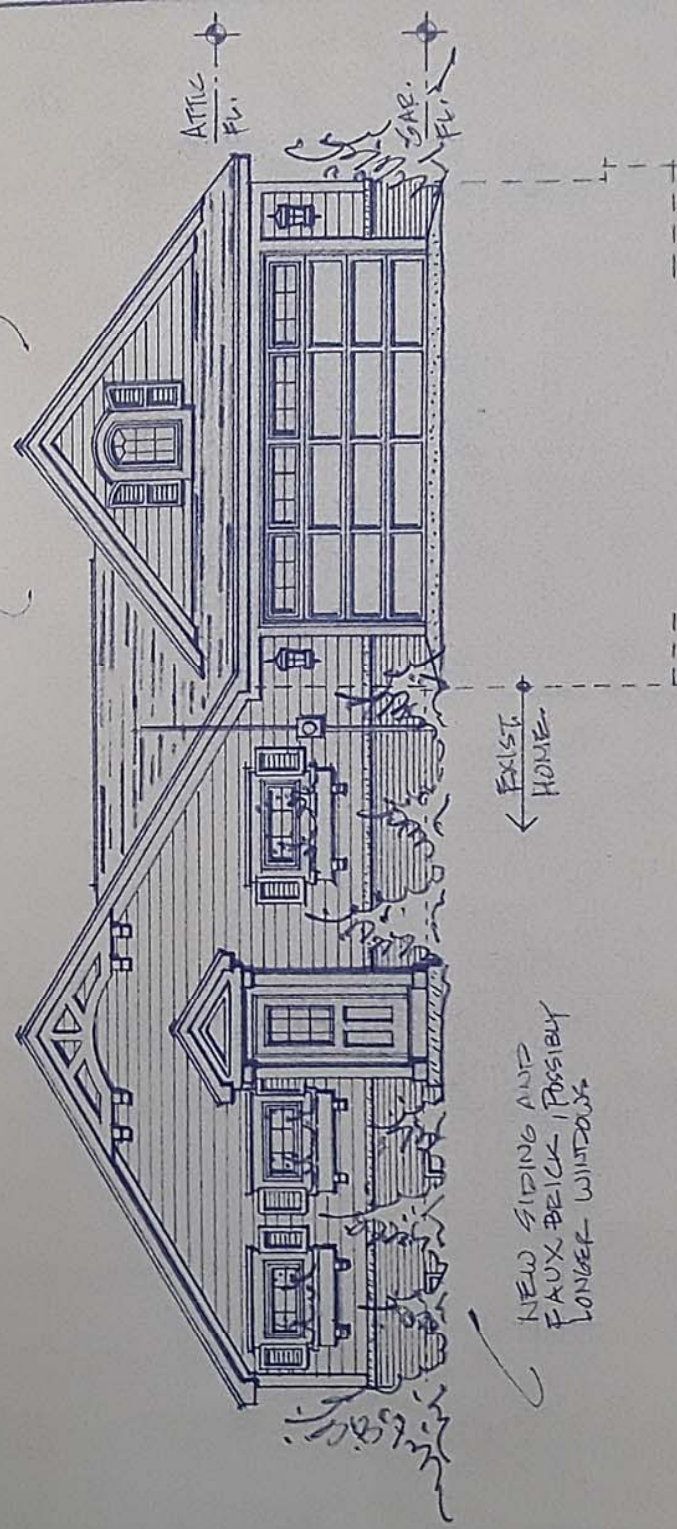

NEW SIDING AND
FAUX BEICK, POSSIBLY
LONGER WINDOWS

WEST (ROADFRONT) EXTERIOR ELEVATION
1/4" = 1'-0"

JOSEPH A. ADDANTE
ARCHITECT



113 S. Main Street
Fairport, New York 14450
(585) 223-6036

NEW 2-CAR GARAGE ADDITION
(WITH LOWER LEVEL STORAGE)

MICHAELS RESIDENCE
2415 WEST LAKE ROAD (COUNTY RD. 16) CANANDAIGUA, NY

PRELIMINARY
CONCEPT

PROJECT:
1970
DATE:
11.8.19

SHEET:
2 of 2