


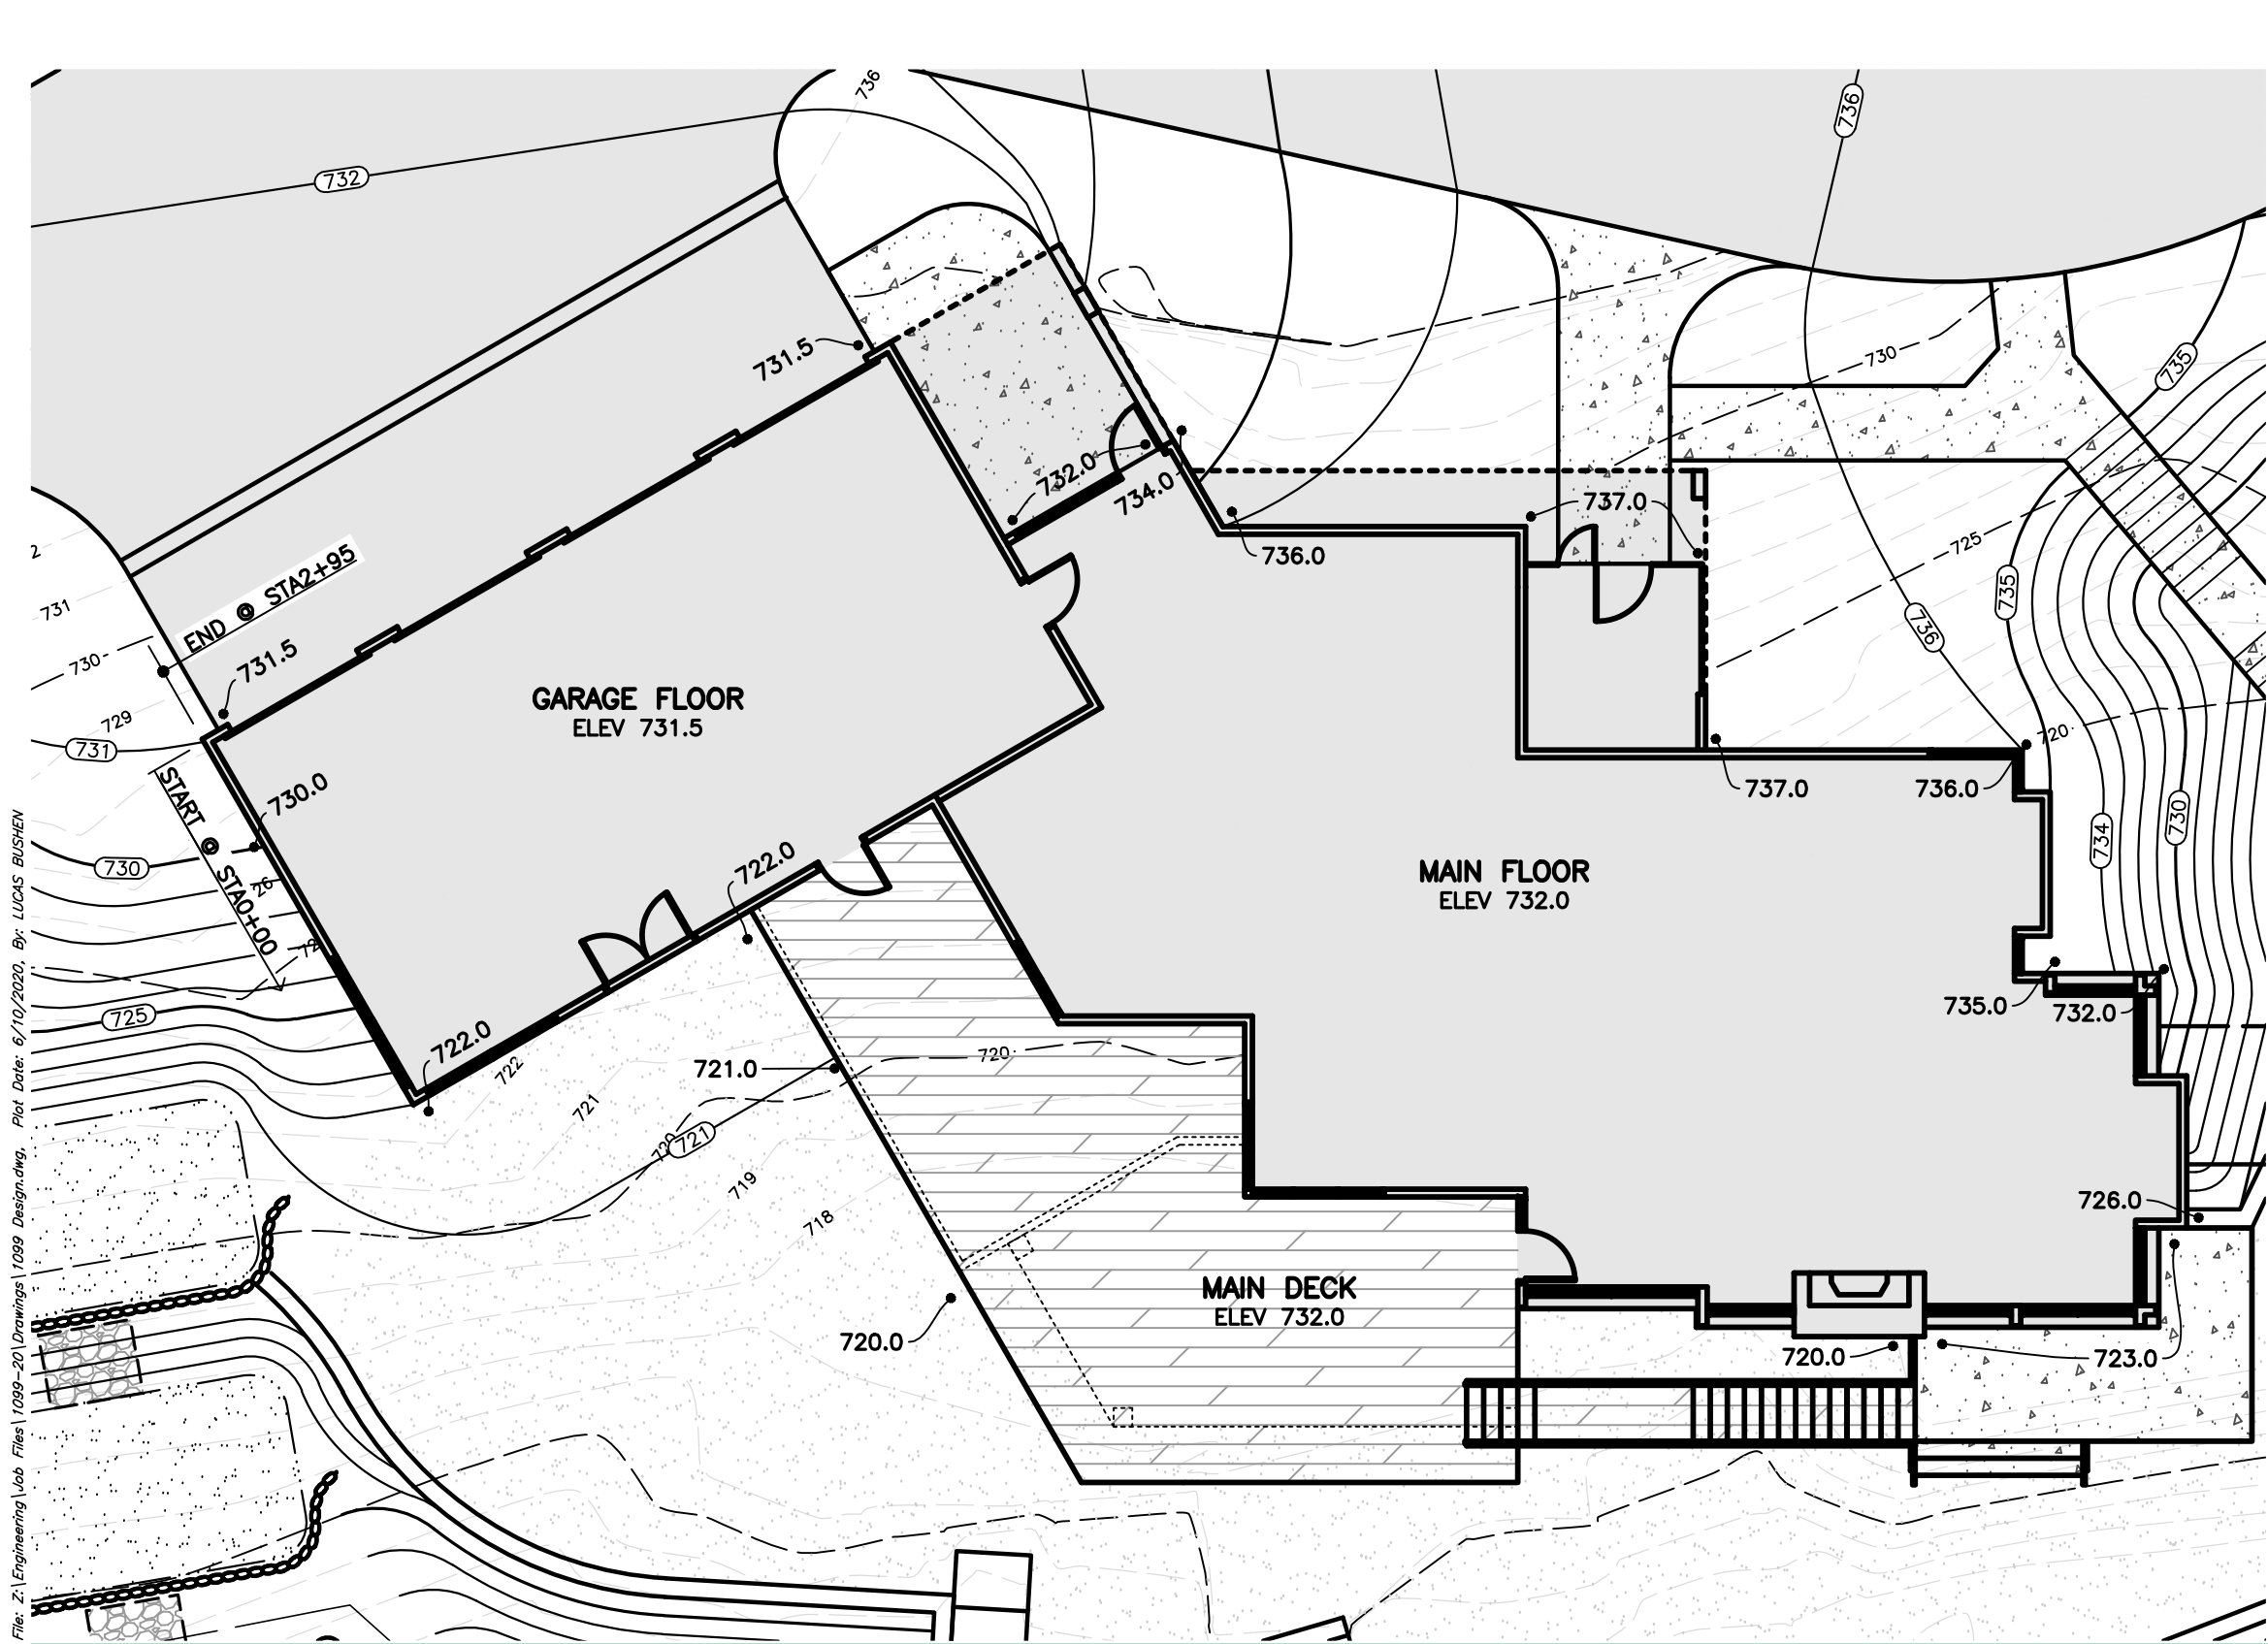

TITLE:

BUILDING HEIGHT CALCULATION FOR THE HESS RESIDENCE

MARATHON
ENGINEERING
ROCHESTER LOCATION
 39 CASCADE DRIVE
 ROCHESTER, NY 14614
 585-458-7770
ITHACA LOCATION
 840 HANSHAW RD, STE 12
 ITHACA, NY 14850
 607-241-2917
 www.marathoneng.com

JOB NO: 1099-20

SCALE: 1" = 10'

DRAWN: LJB

DESIGNED: RPB

DATE: 6/10/20

TOWN OF CANANDAIGUA

ONTARIO COUNTY

NEW YORK