


SHED DESIGN AND SPECIFICATIONS

Specifications

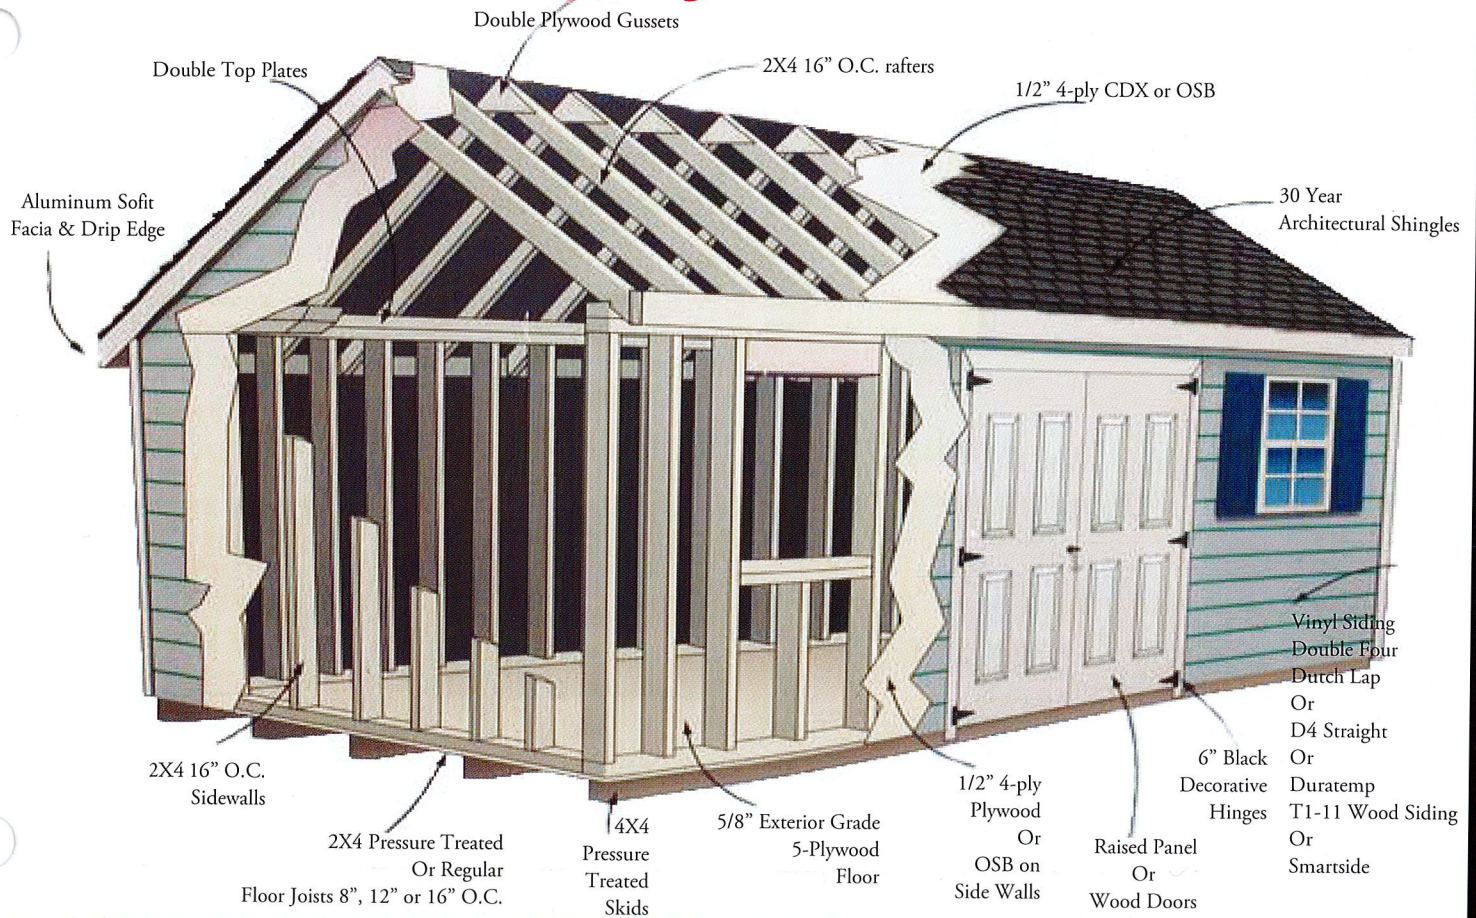

SHED RENDERING 12'X28'

