



- I. GUTTERS AND DOWNSPOUTS ARE NOT SHOWN FOR CLARITY. DOWNSPOUTS SHALL BE LOCATED TOWARDS THE FRONT AND REAR OF THE HOUSE. LOCATE DOWNSPOUTS IN A NON-VISUALLY OFFENSIVE LOCATIONS.
- 2. PLUMBING AND HVAC VENTS SHALL BE GROUPED IN ATTIC TO LIMIT ROOF PENETRATIONS AND TO BE LOCATED AWAY FROM PUBLIC VIEW. I.E. AT THE REAR OF THE HOUSE AND SHALL BE PRIMED AND PAINTED TO MATCH ROOF COLOR.
- 3. WINDOW NUMBERS ON PLANS AND ELEVATIONS REFER TO MARVIN WINDOWS.
- 4. WINDOW TAGS ON PLANS AND ELEVATIONS THAT HAVE AN "E" OR "T" BESIDE ITS DESIGNATION ARE TO DENOTE "EGRESS" OR "TEMPERED" AS BEING REQUIRED.
- 5. ALL FINISH COLORS FOR WINDOWS AND FRAMES TO BE SELECTED FROM MANUFACTURER'S FULL RANGE.
- 6. CONTRACTOR TO VERIFY ALL WINDOW SIZES AND QUANTITIES PRIOR TO ORDERING.
- 7. INSTALL MEMBRANE UP MIN. 12" ON WALLS AT INTERSECTING ROOFS.
- 8. MAINTAIN MANUFACTURER'S RECOMMENDED OFFSET OF SIDING TO GRADE OR ROOF SURFACE.

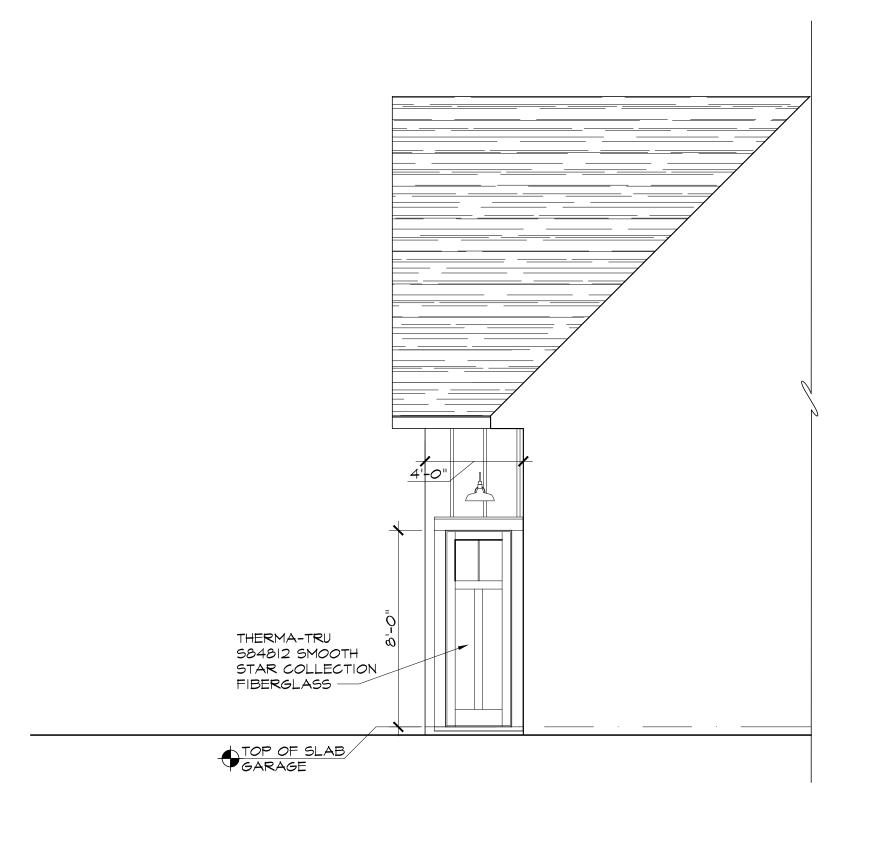

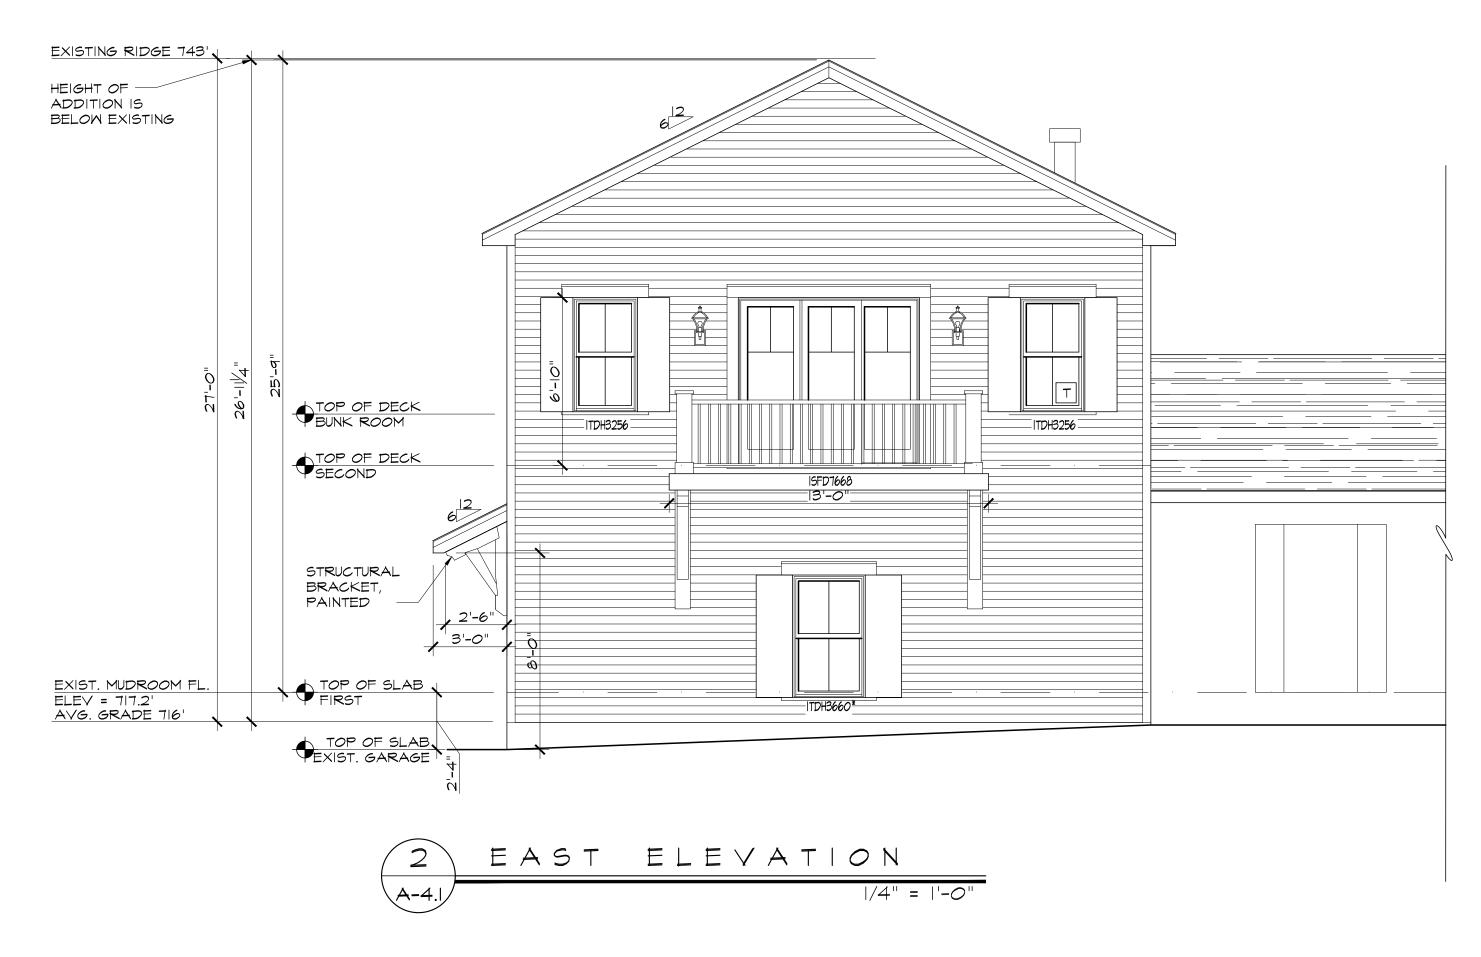



ORK

DE A R

