




LEVEL	BY	REVISION	DATE
A			

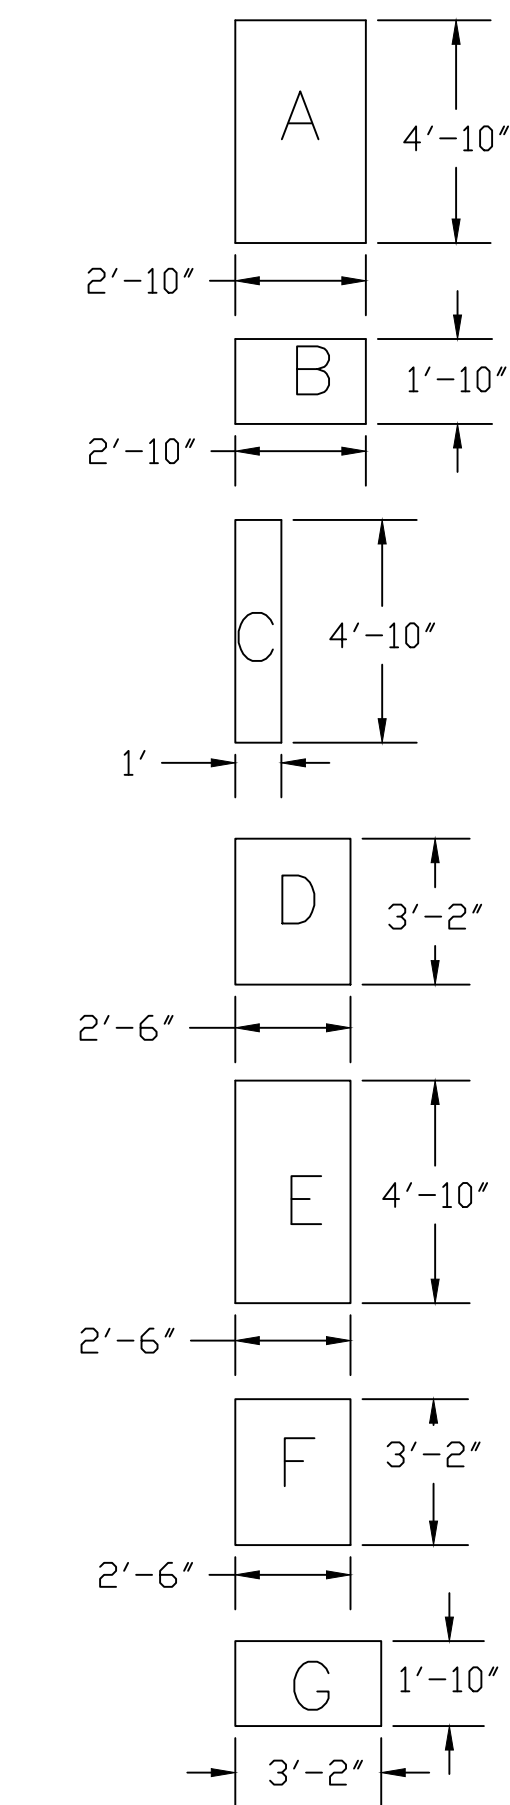


1-BD RESIDENCE DETAILS				
UNIT	QUANTITY	AREA	1ST FL	2ND FL
A	2	13.7	27.3	
B	3	5.2	15.5	
C	0	4.8	0	
F	0	7.9	0	
G	1	5.5	5.5	
D	3	7.9		23.8
E	2	12.1		24.2
36 FULL	1	10		10
GLAZING TOTAL			48.4	57

2-BD RESIDENCE DETAILS				
UNIT	QUANTITY	AREA	1ST FL	2ND FL
A	2	13.7	27.3	
B	3	5.2	15.5	
C	4	4.8	9	
F	1	7.9	7	
G	1	5.5	5.5	
D	4	7.9		31.7
E	0	12.1		0.0
36 FULL	1	10		10
GLAZING TOTAL			65.9	41

3-BD RESIDENCE DETAILS				
UNIT	QUANTITY	AREA	1ST FL	2ND FL
A	4	13.7	54.7	
B	4	5.2	20.7	
C	2	4.8	9	
F	0	0.0	0	
G	1	5.5	0.0	
D	5	7.9		39.6
E	0	0.0		0.0
36 FULL	1	10		10
GLAZING TOTAL			90.5	49

FRONT RESIDENCE GLAZING CALCULATIONS			
1BD RESIDENCE	TOTAL WALL AREA	TOTAL GLAZING AREA	GLAZING %
1ST FLOOR	168.8	57.9	34.3
2ND FL	164.7	48.4	29.4
2BD RESIDENCE			
1ST FL	252.0	66.0	26.2
2ND FL	245.8	41.7	17.0
3BD RESIDENCE			
1ST FL	331.8	90.5	27.3
2ND FL	323.6	49.6	15.3

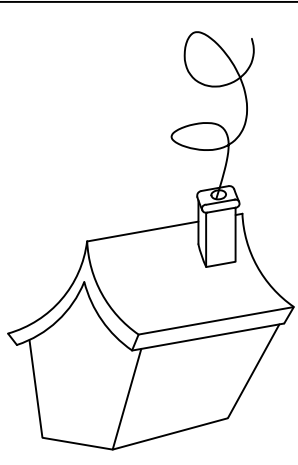

J. E. MEYER

693 STONE RD

PITTSFORD, NY 14534

585.419.5099

JAMES99MEYER@GMAIL.COM

TITLE: GLAZING PERCENT

PROJECT: UPTOWN ESTATES

SCALE: 1"= 50"
DATE: MARCH 30, 2022
SHEET: 9 OF x
REVISION:
CONTACT: J. MEYER 585.419.5099