
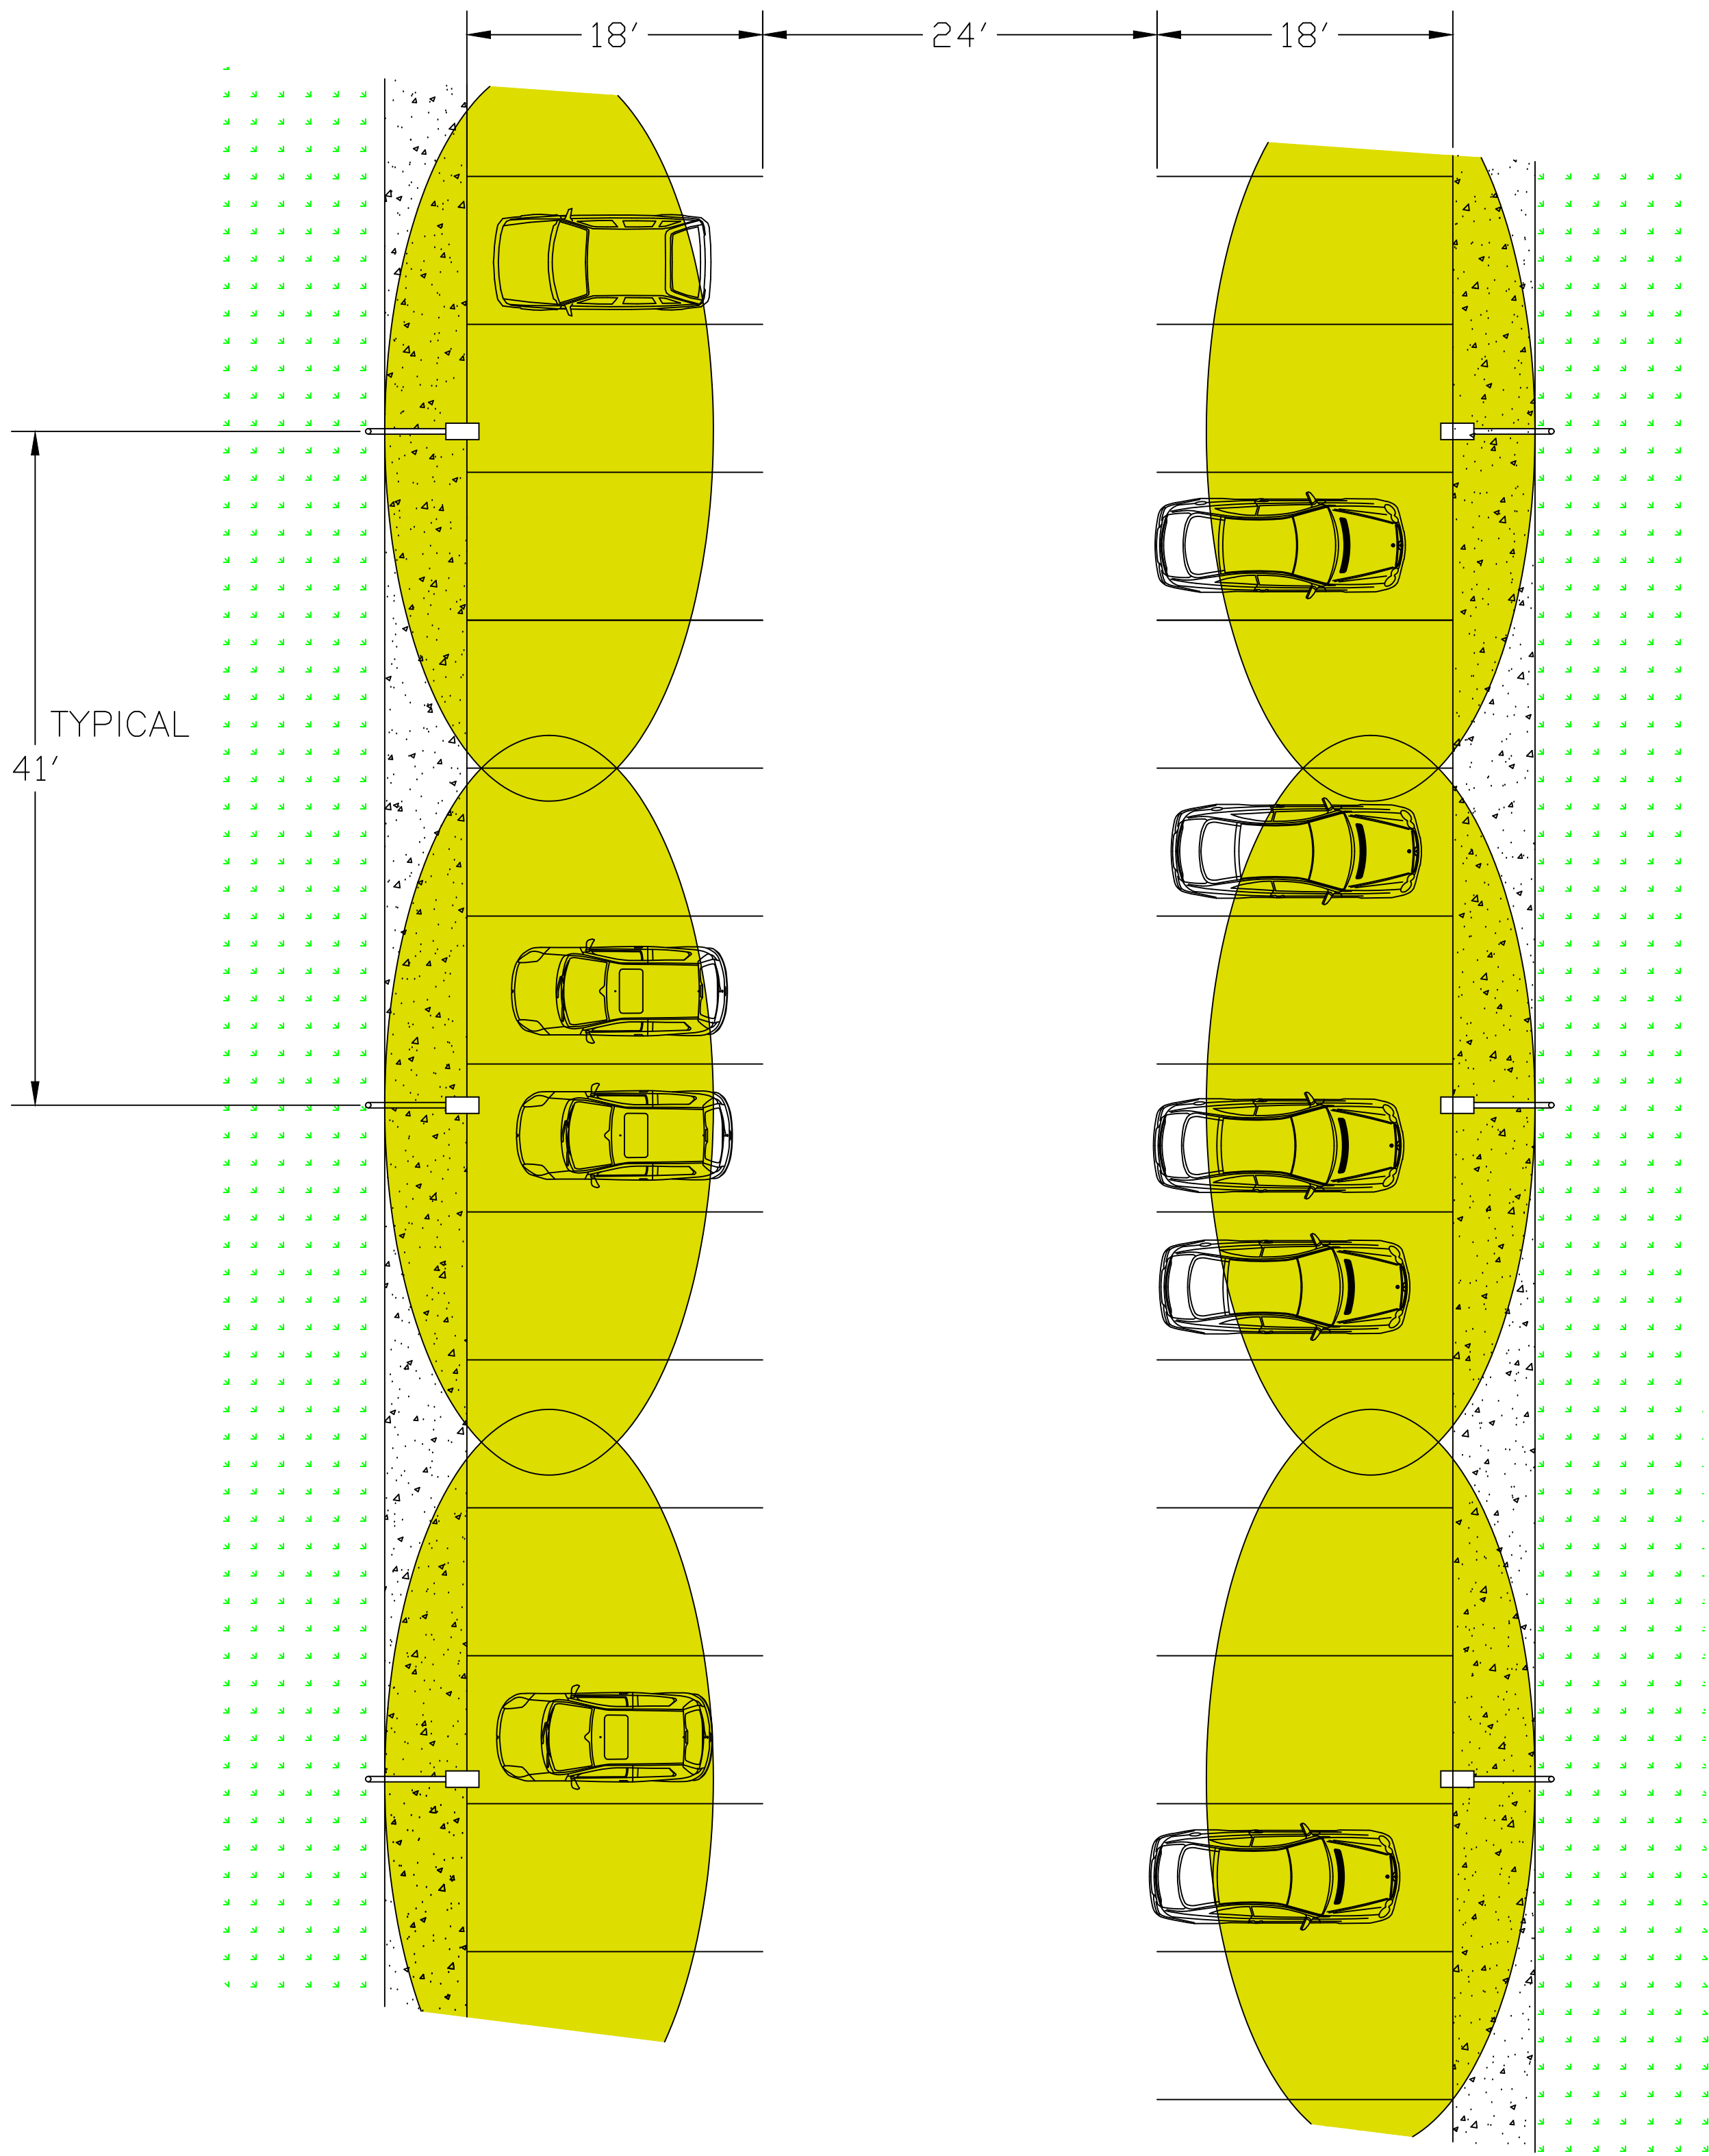


LIGHT DISBURSEMENT
FROM TYPE 3 LAMP

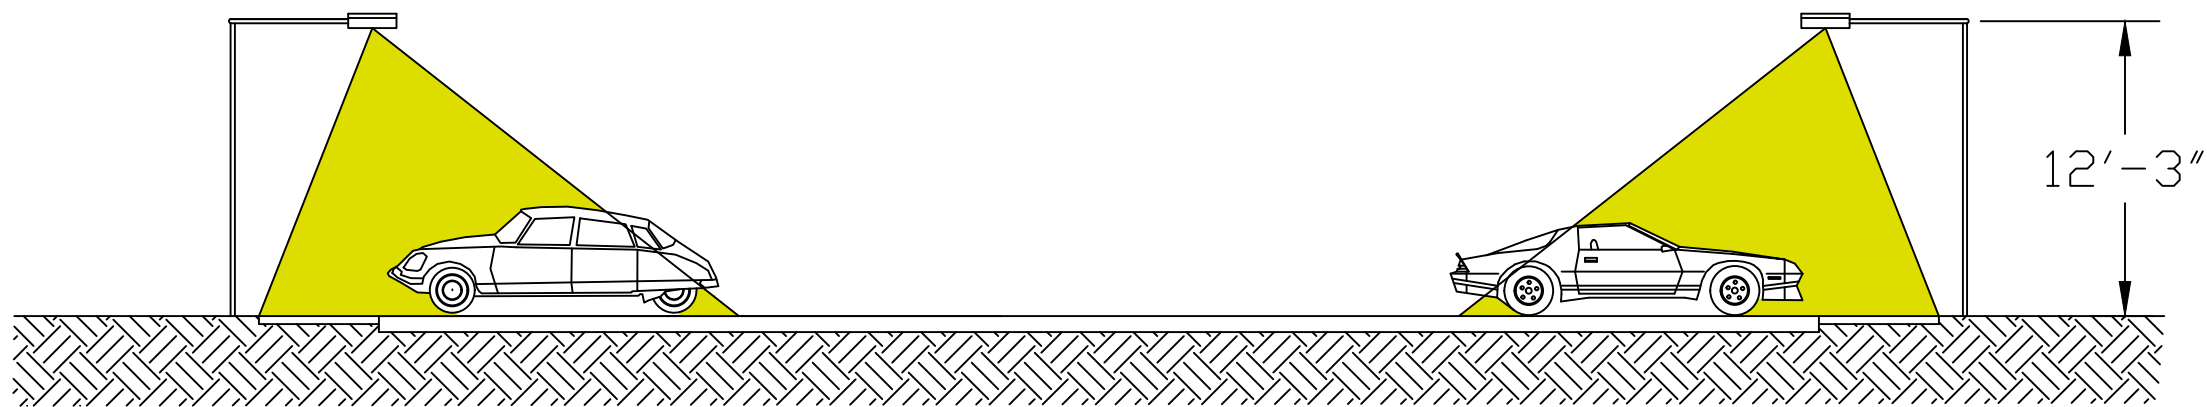

MEYER

TITLE: GENERAL PARKING LIGHTS
SCALE: 1"=8'
DATE: MARCH 13, 2022
PROJECT: MEYER
SHEET: 3 OF X
CONTACT: J. MEYER
C) 585.4199