


TOWN SUBMITTAL

3312 Fallbrook Park
Canandigua, NY 14424

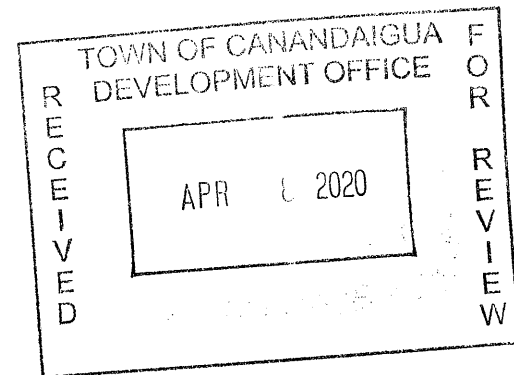

COVER SHEET

Scale:



QUEHL-VESTAL RESIDENCE

Richard Quehl & Kelli Vestal

04.08.20



Exterior Perspective
Scale:



Exterior Perspective
Scale:




1 NORTH ELEVATION
1/8" = 1'-0"



2 EAST ELEVATION
1/8" = 1'-0"

North & East Elevation
Scale: 1/8" = 1'-0"

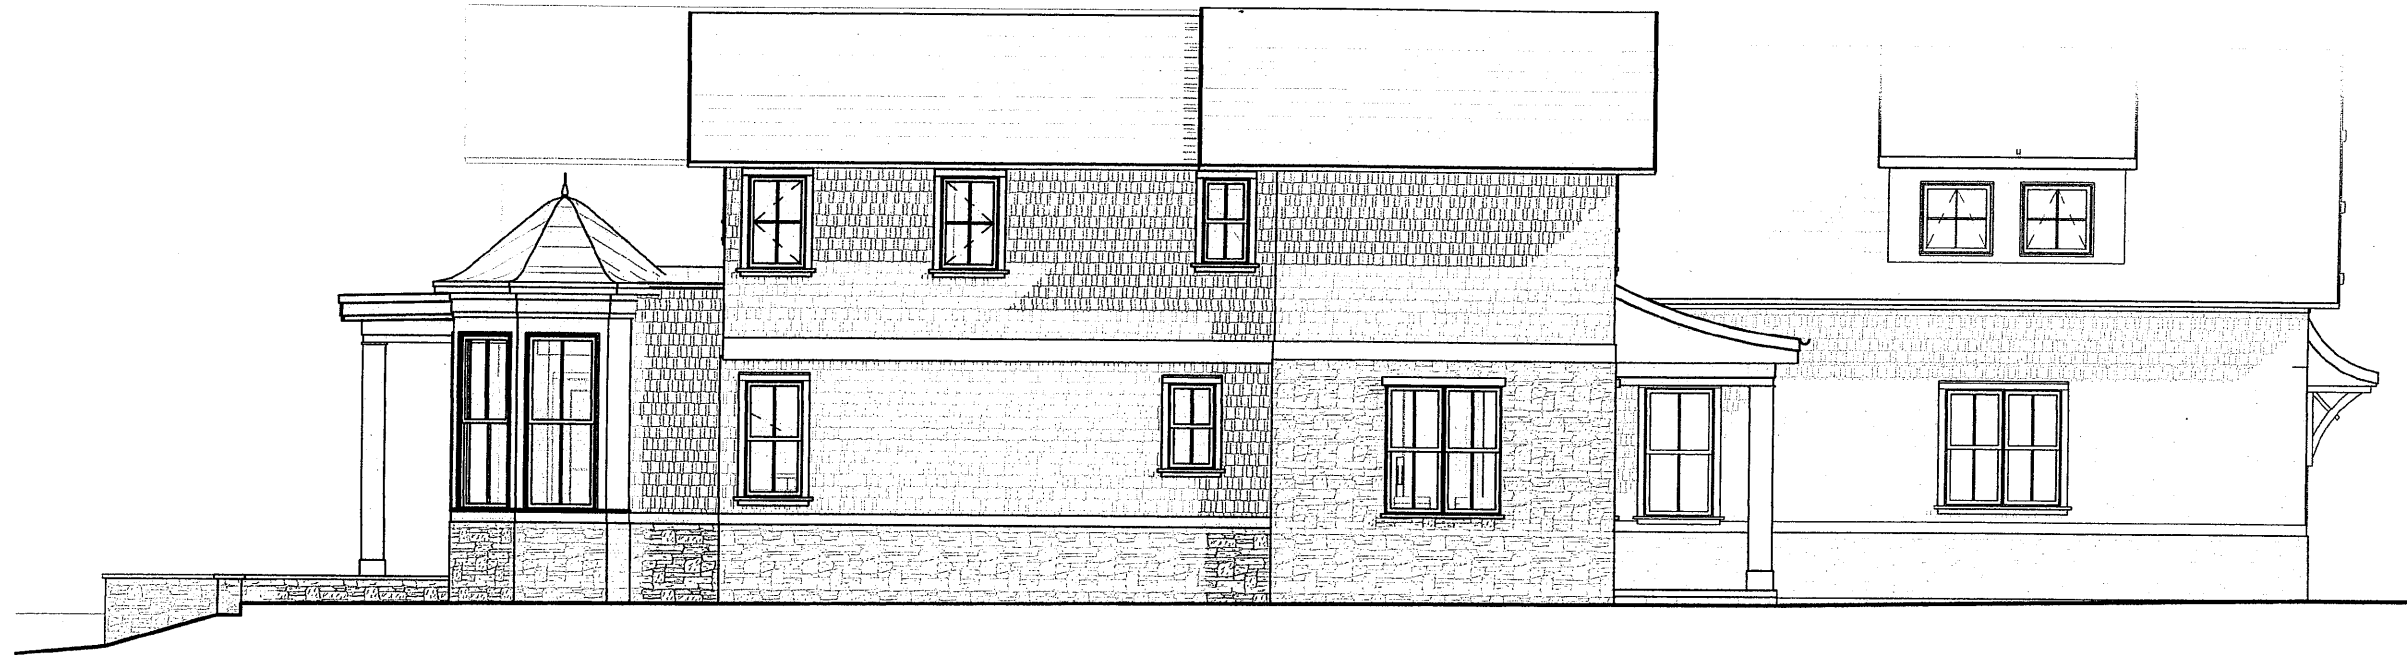

1 SOUTH ELEVATION
1/8" = 1'-0"



2 WEST ELEVATION
1/8" = 1'-0"

South & West Elevation
Scale: 1/8" = 1'-0"