
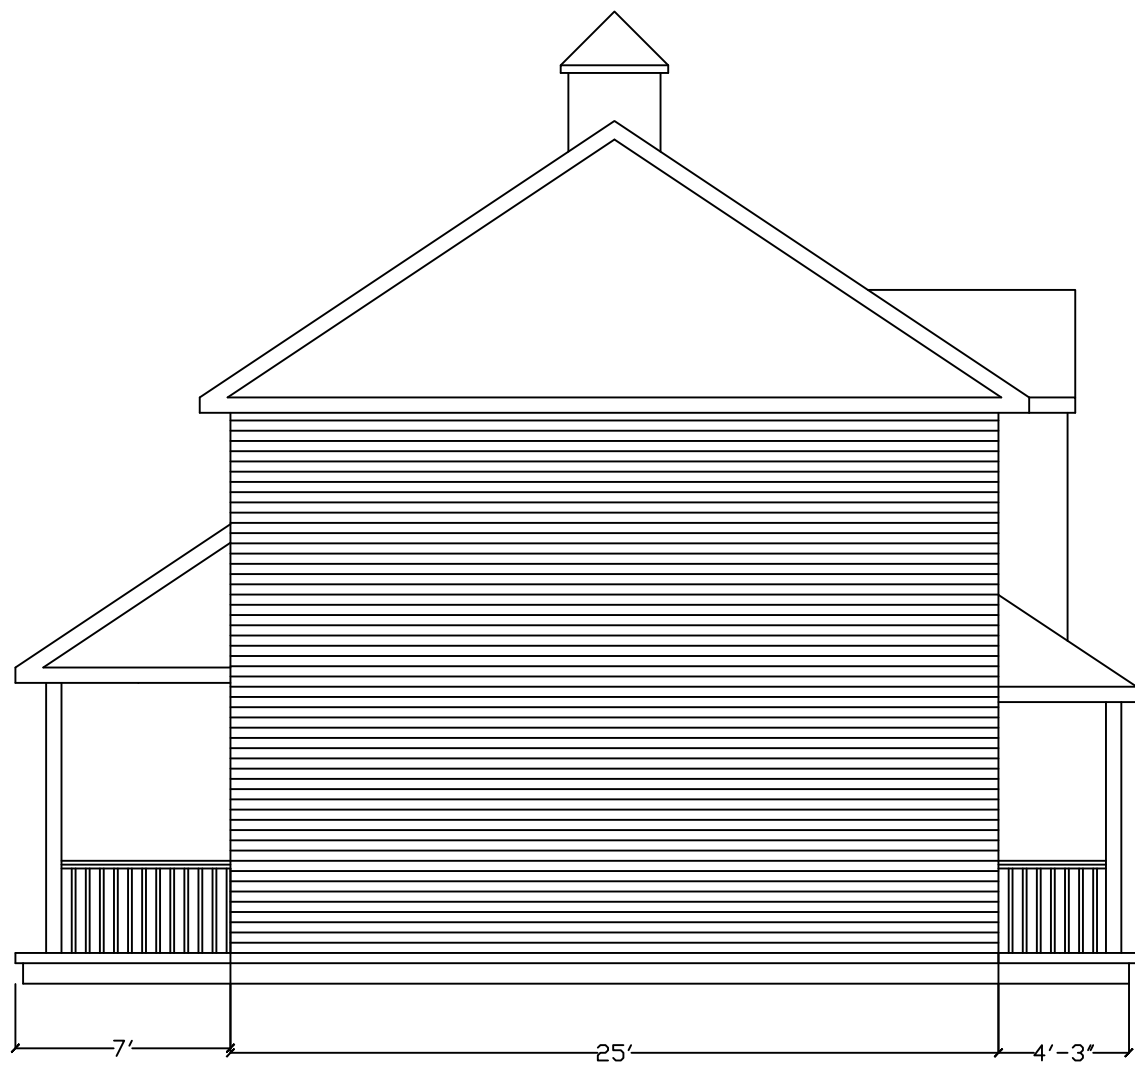


ELEVATION

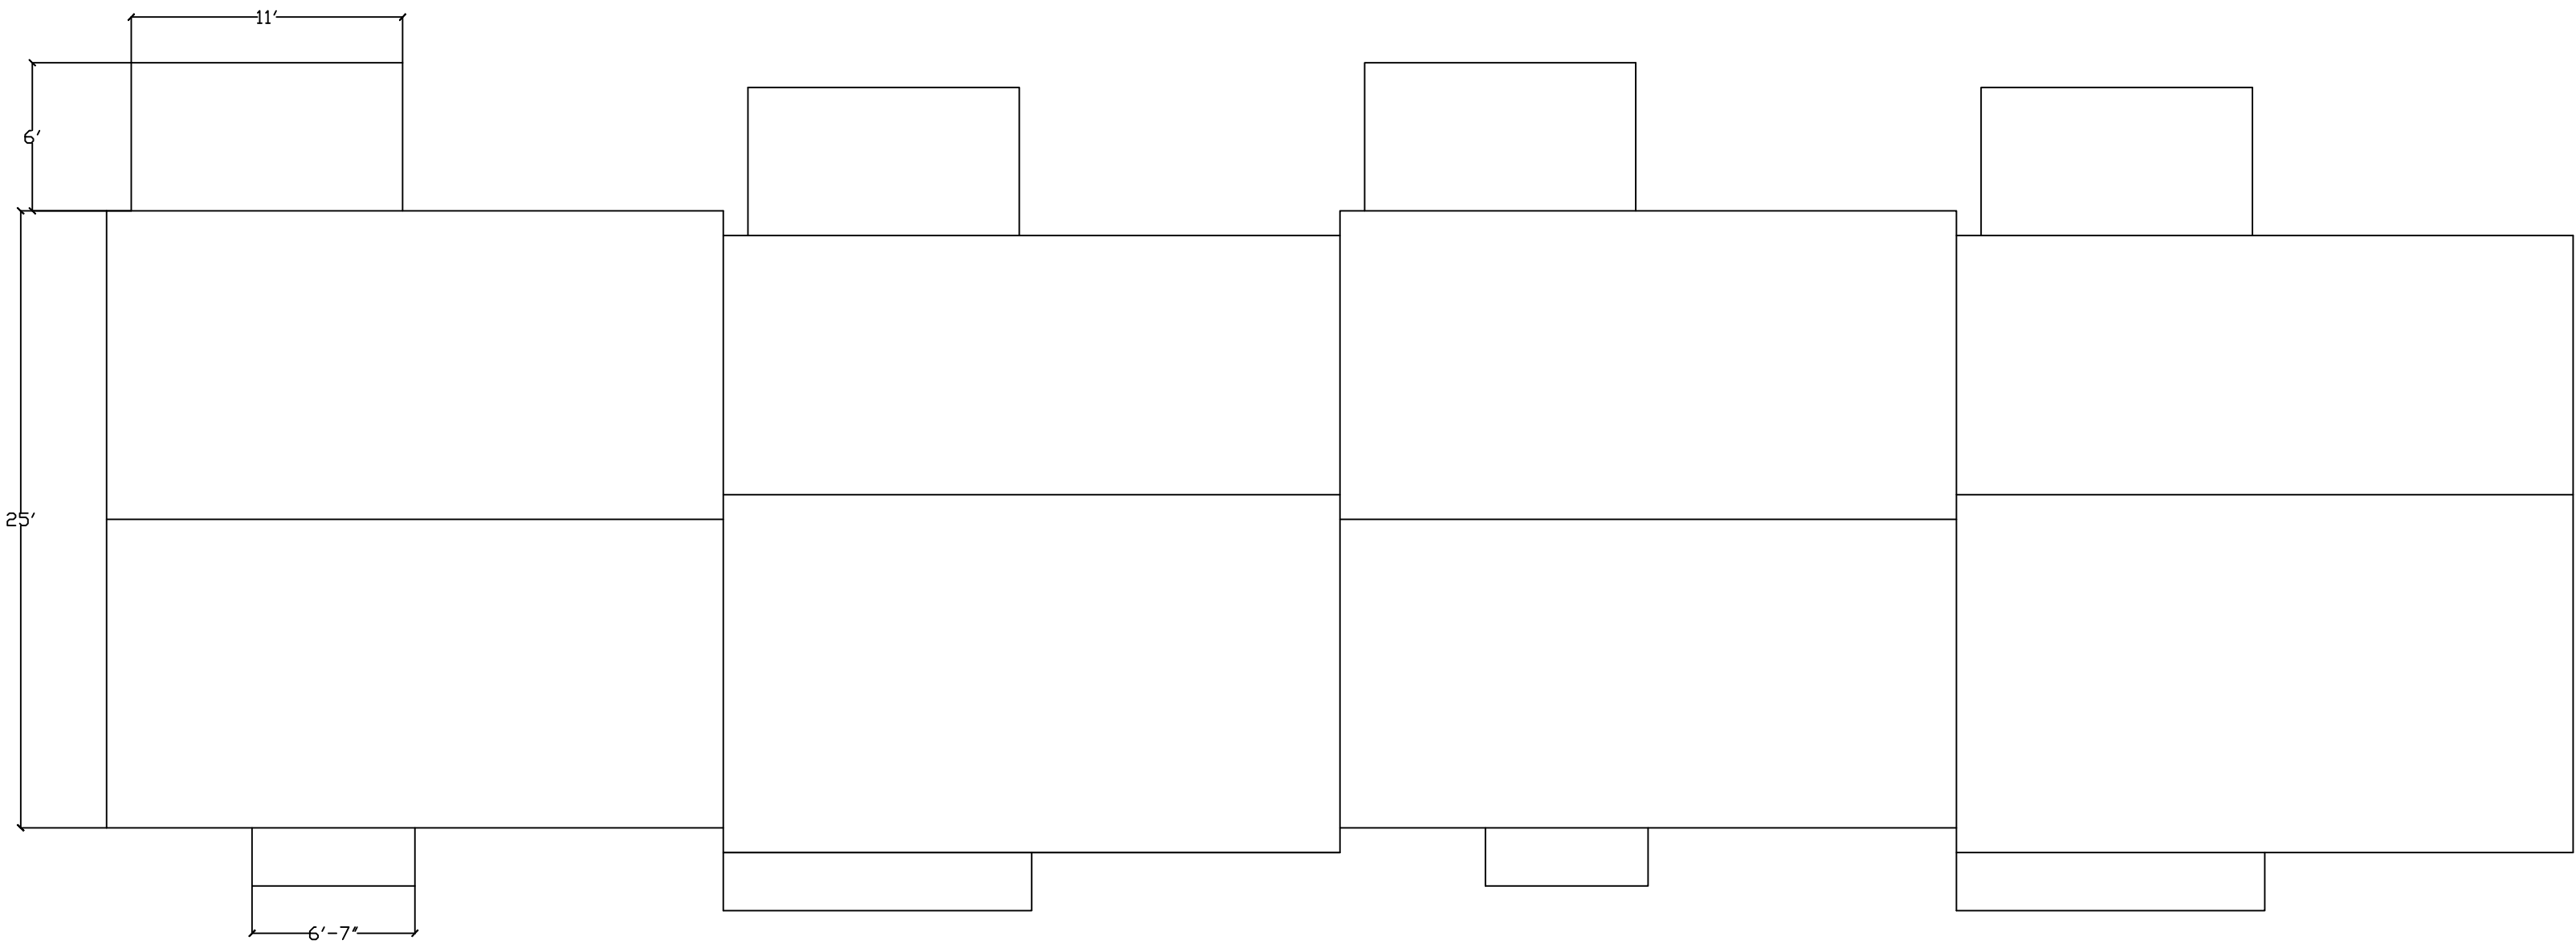

General Notes

No.	Revision/Issue	Date

Firm Name and Address
JAMES E MEYER
693 STONE ROAD
PITTSFORD NY 14534
585.419.5099

Project Name and Address
FIRE HALL ROAD

Project	Sheet
Victor	01
Date	7 FEB 2019
Scale	1" = 75'