



CANANDAIGUA TOWN SUBMITTAL

Cover Sheet
Scale:



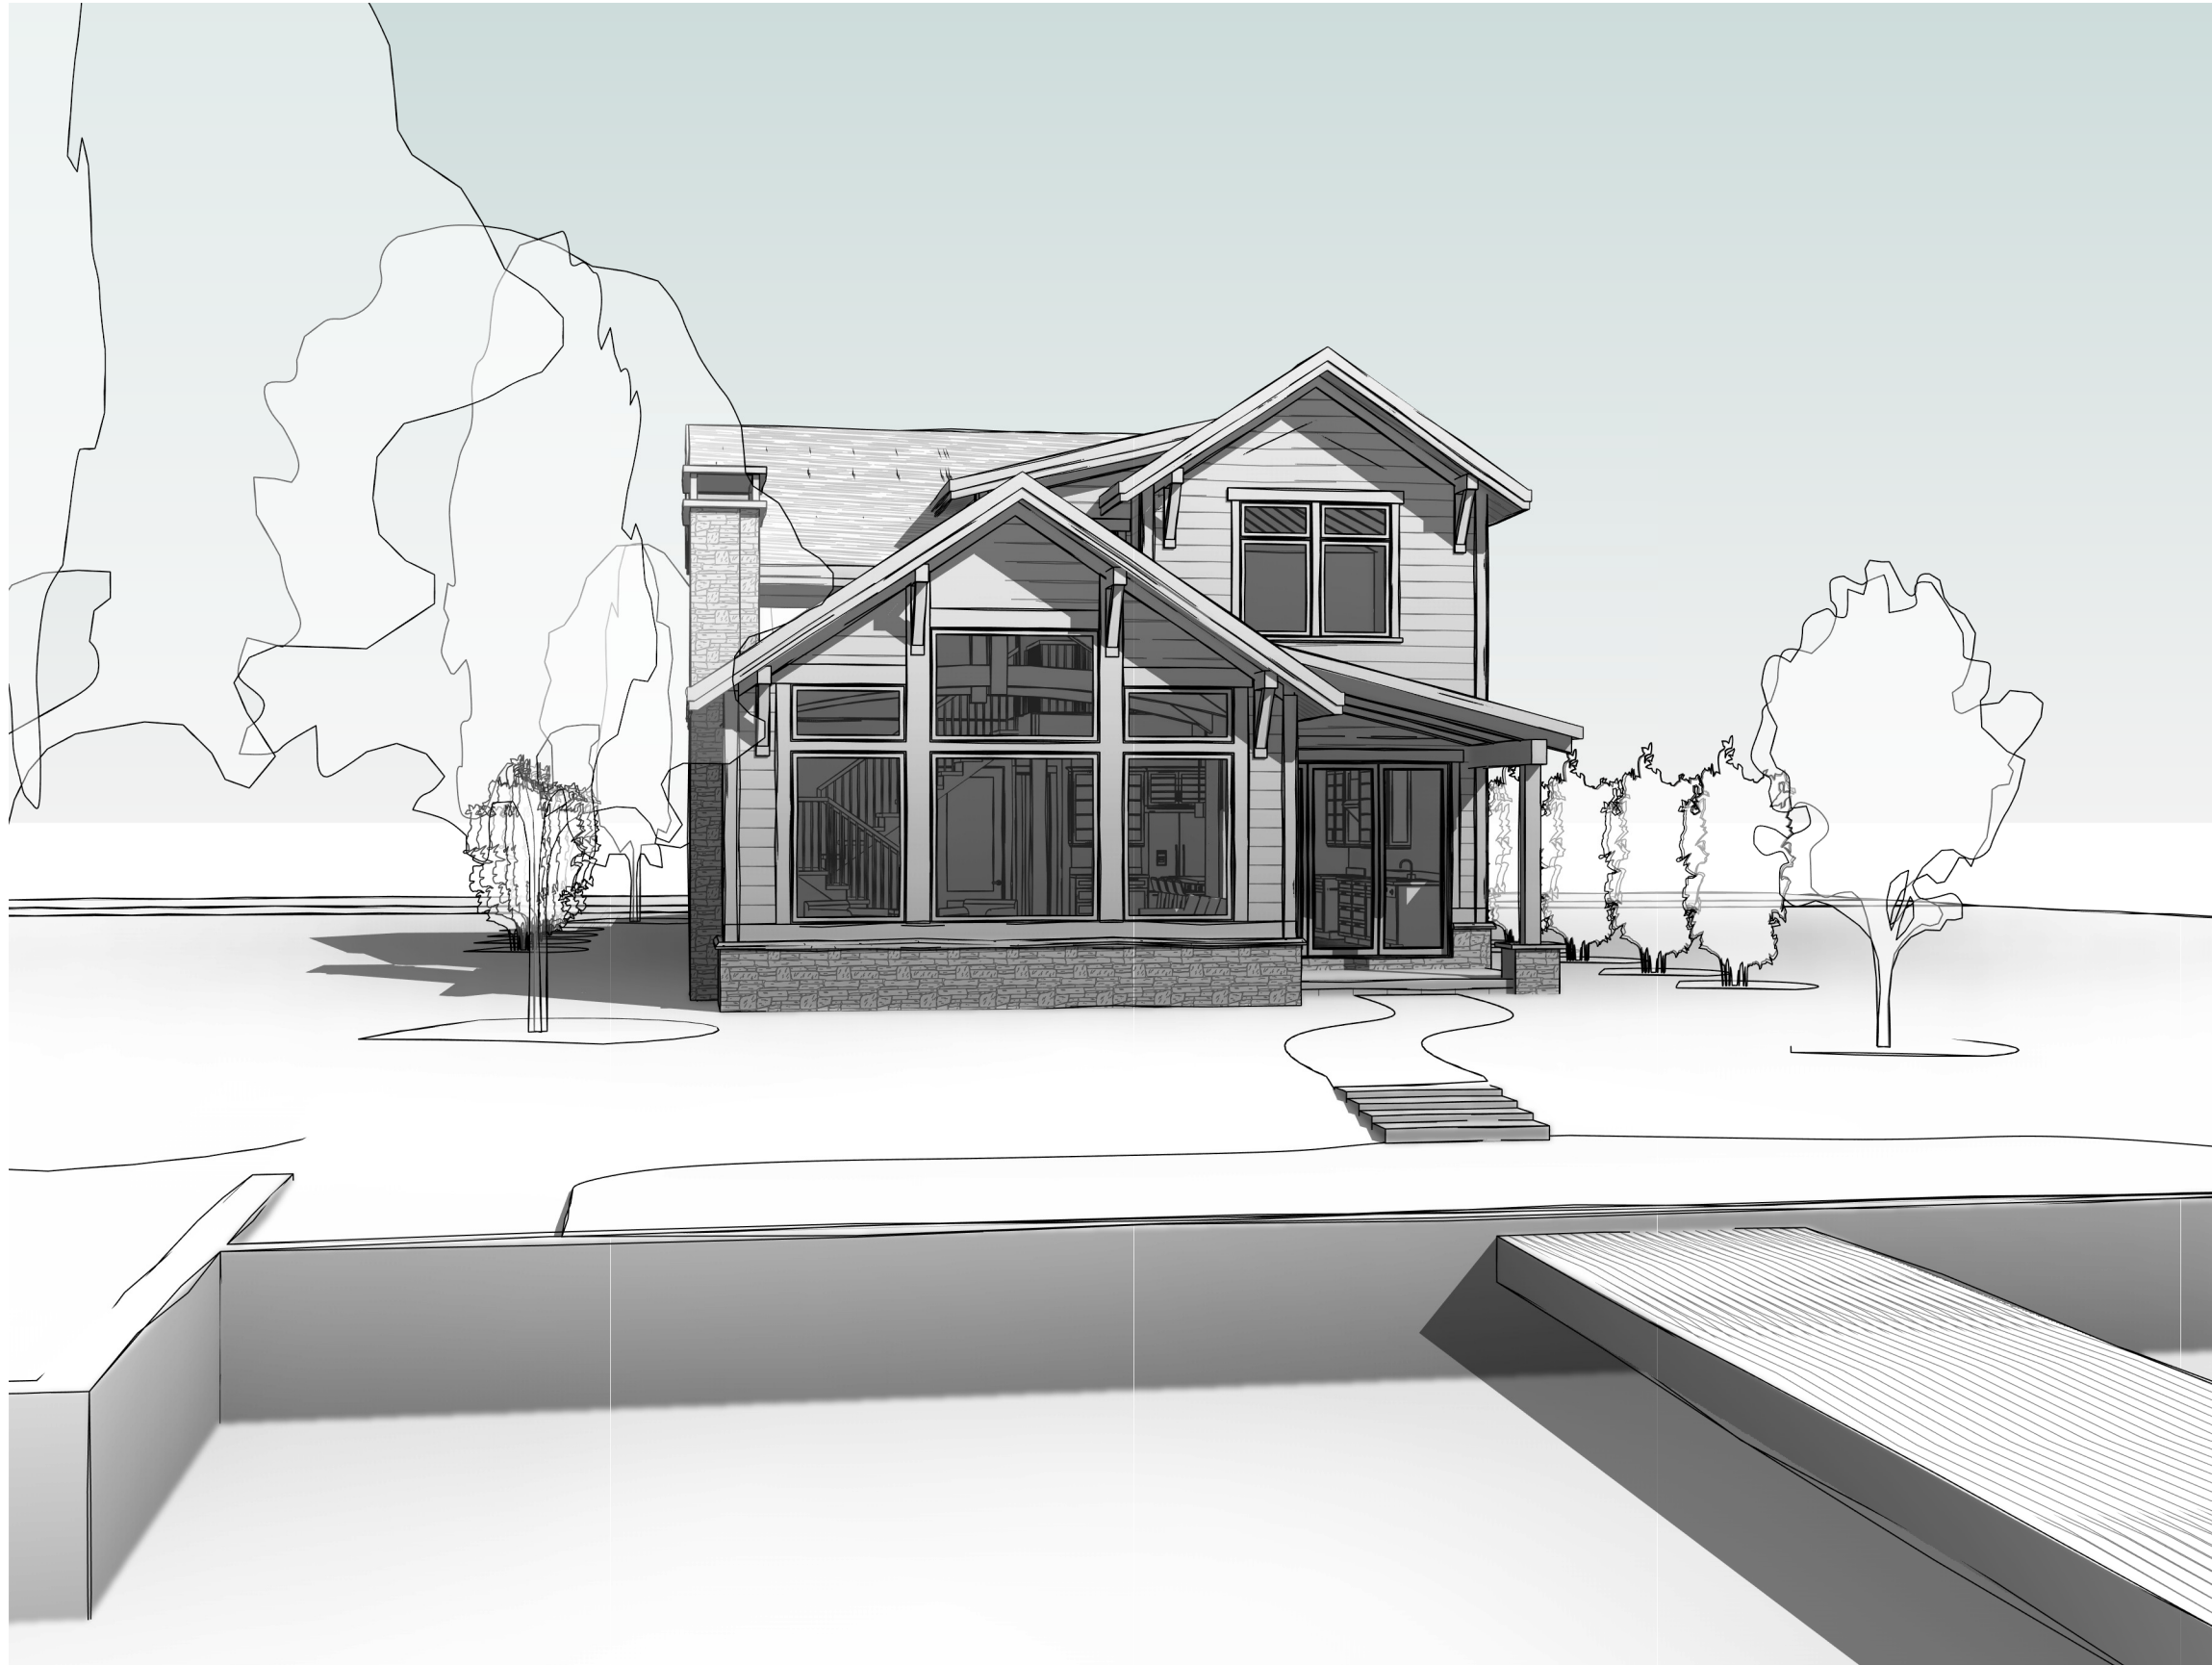

Lake Perspective
Scale:

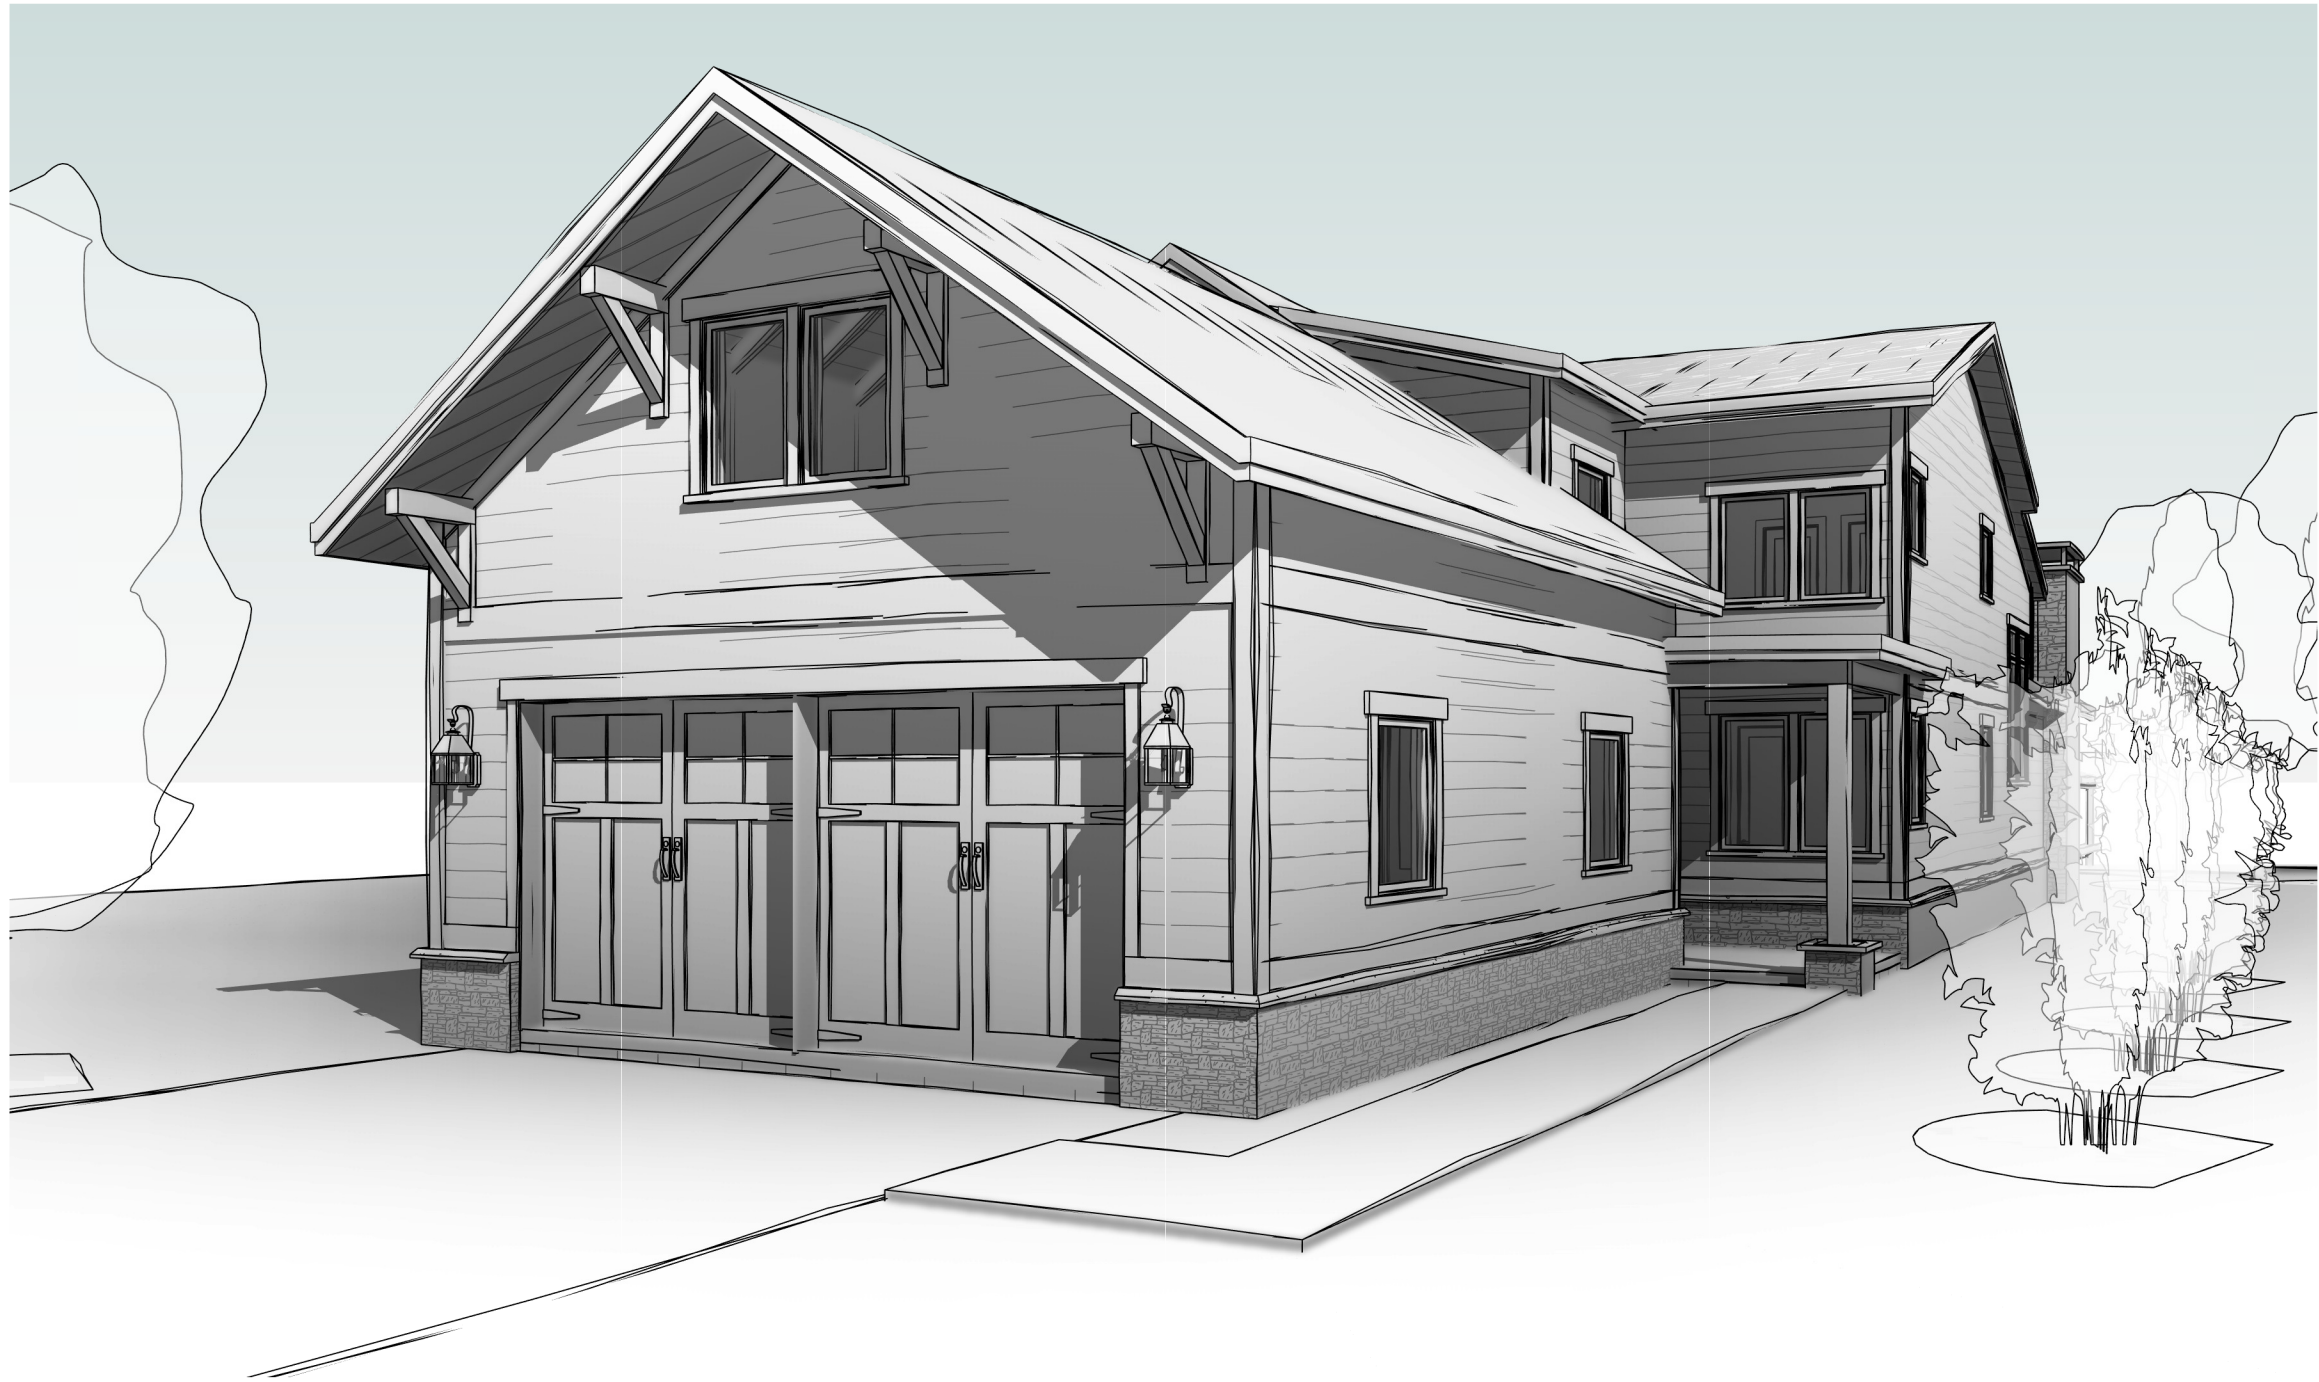

Road Perspective
Scale:



1 EAST ELEVATION
1/8" = 1'-0"



2 NORTH ELEVATION
1/8" = 1'-0"

North & East Elevations
Scale: 1/8" = 1'-0"



1 WEST ELEVATION
1/8" = 1'-0"



2 SOUTH ELEVATION
1/8" = 1'-0"

South & West Elevations
Scale: 1/8" = 1'-0"