
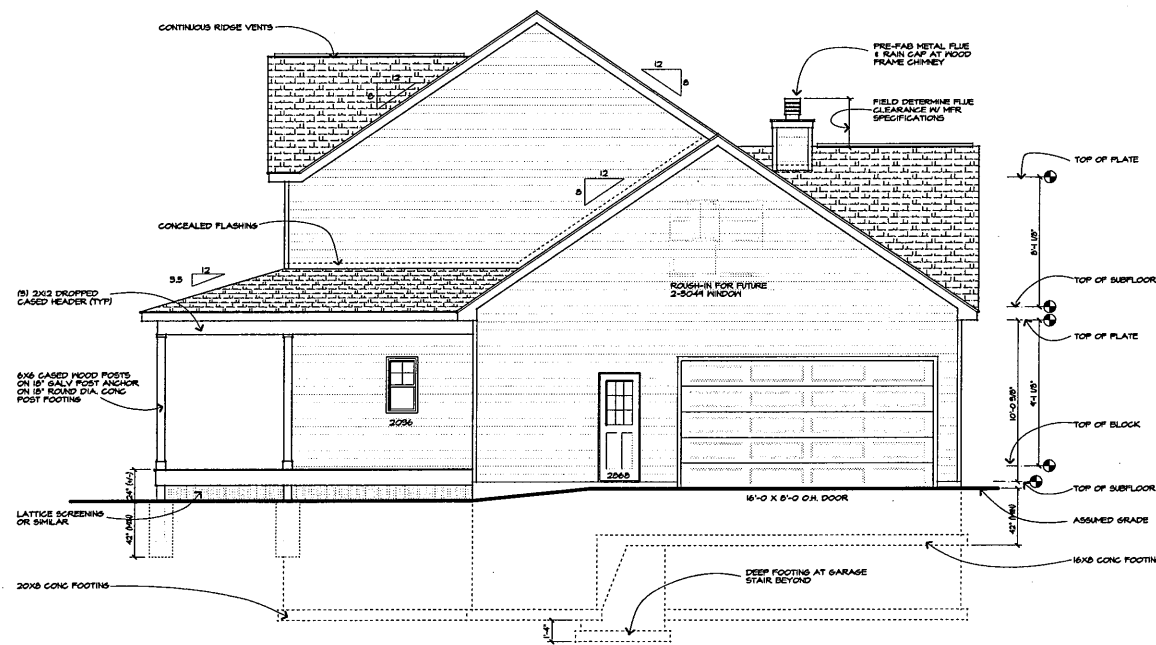


1387 FAIRPORT ROAD
SUITE #500
FAIRPORT, NY 14450-2002
PH (585) 223-8420
FAX (585) 223-5887
www.carinidesigns.com

Use of this plan indicates understanding and agreement with the following:
Carini Engineering Designs, P.C. has not been retained for construction observation or construction and assumes no responsibility for field changes, contractor methods, material selection, product performance or warranty, code or document compliance or safety during construction.
It is a violation of Section 2208 (2) of the Education Law for any person, when acting under the direction of a Licensed Engineer to alter any item in these documents in any way. Any licensee who alters these documents is required by law to file further and not significant and note with notification, "altered by" followed by a specific description of change made.
The seal affixed to these documents is for the use performed by Carini Engineering Designs, P.C. as the original documents and does not relate to any copies made by others. Our liability is limited to the amount of the fee paid.
These plans are instruments of service for the construction of one building only and are not to be copied or used for any other project without the express written permission of Carini Engineering Designs, P.C. The plans & documents represented in this sheet are copyrighted and subject to the copyright as set forth herein.
The contractor is responsible for checking dimensions and site conditions and is to report any errors or omissions in this office before the start of construction. Written dimensions always have precedence over stated dimensions. All materials, products, fixtures, and equipment shall be installed in accordance with manufacturer's installation instructions and all applicable codes.
These plans comply with the 2015 IRC
© COPYRIGHT 2016

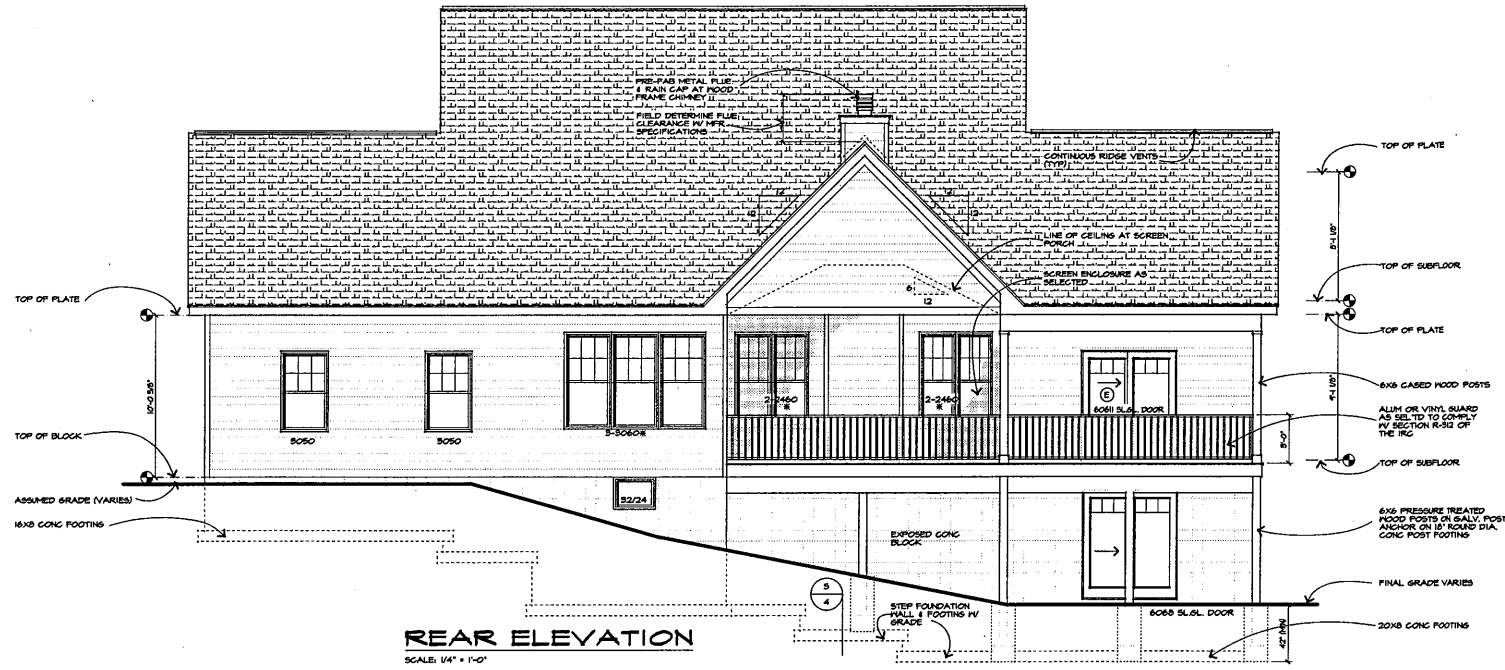

(R) DENOTES WINDOW ROUGH OPENING HEIGHT AT 8'-0\"/>

UNLESS OTHERWISE NOTED

ROOFING: ASPHALT / FIBERGLASS SHINGLES AS SELTD	
ROOF & SOFFIT VENTS: ONE SQ. FT. PER 300 SQ. FT. ATTIC AREA PER EXCEPTION 2 OF IRC R502.2	
FACIA: ALUM H/RAIP 2X6	
FREEZEBOARDS: 6"	
CORNERBOARDS: 6"	
CASINGS: 6"	
SIDING: VINYL AS SELTD	
EAVE D/HANGS: 1'-0"	
RAISE D/HANGS: 6"	
FOOTING DEPTH: 3'-6" BELOW GRADE	
PLATE HEIGHT: 1ST FLOOR: 4'-1 1/8"	
2ND FLOOR: 5'-1 1/8"	
WINDOW R.O. HEIGHT: 1ST FLOOR: 6'-10 1/2"	
2ND FLOOR: 6'-10 1/2"	
WINDOW MFR: "ANDERSEN 200 TH" LOW-E	

NOTE: SYNTHETIC STONE VENEER SHALL BE INSTALLED IN ACCORDANCE WITH MANUFACTURER'S SPECIFICATIONS & PRODUCT LITERATURE

WINDOW SUPPLIER TO VERIFY WINDOW WILL MEET THE FOLLOWING CRITERIA:
CLEAR OPENING HEIGHT SHALL BE 3'-0" OR GREATER, CLEAR OPENING HEIGHT SHALL BE 24" OR GREATER AND NET CLEAR OPENING SHALL BE 8.1 SQ. FT OR GREATER.
THE BOTTOM EDGE OF THE CLEAR OPENING SHALL BE NOT GREATER THAN 44" MEASURED FROM THE FLOOR

REVIEW COPY
NOT FOR
CONSTRUCTION

Revision

Project: KIDDER RESIDENCE

Client: JESS & ADRIANE KIDDER

Job Location: WORKING ROAD CANANDAIGUA, NEW YORK

Drawing Title: ELEVATIONS

Drawn: TJM Checked By:

Date: MAY, 2016

Job No: 37962

Sheet: 3 of 8

