



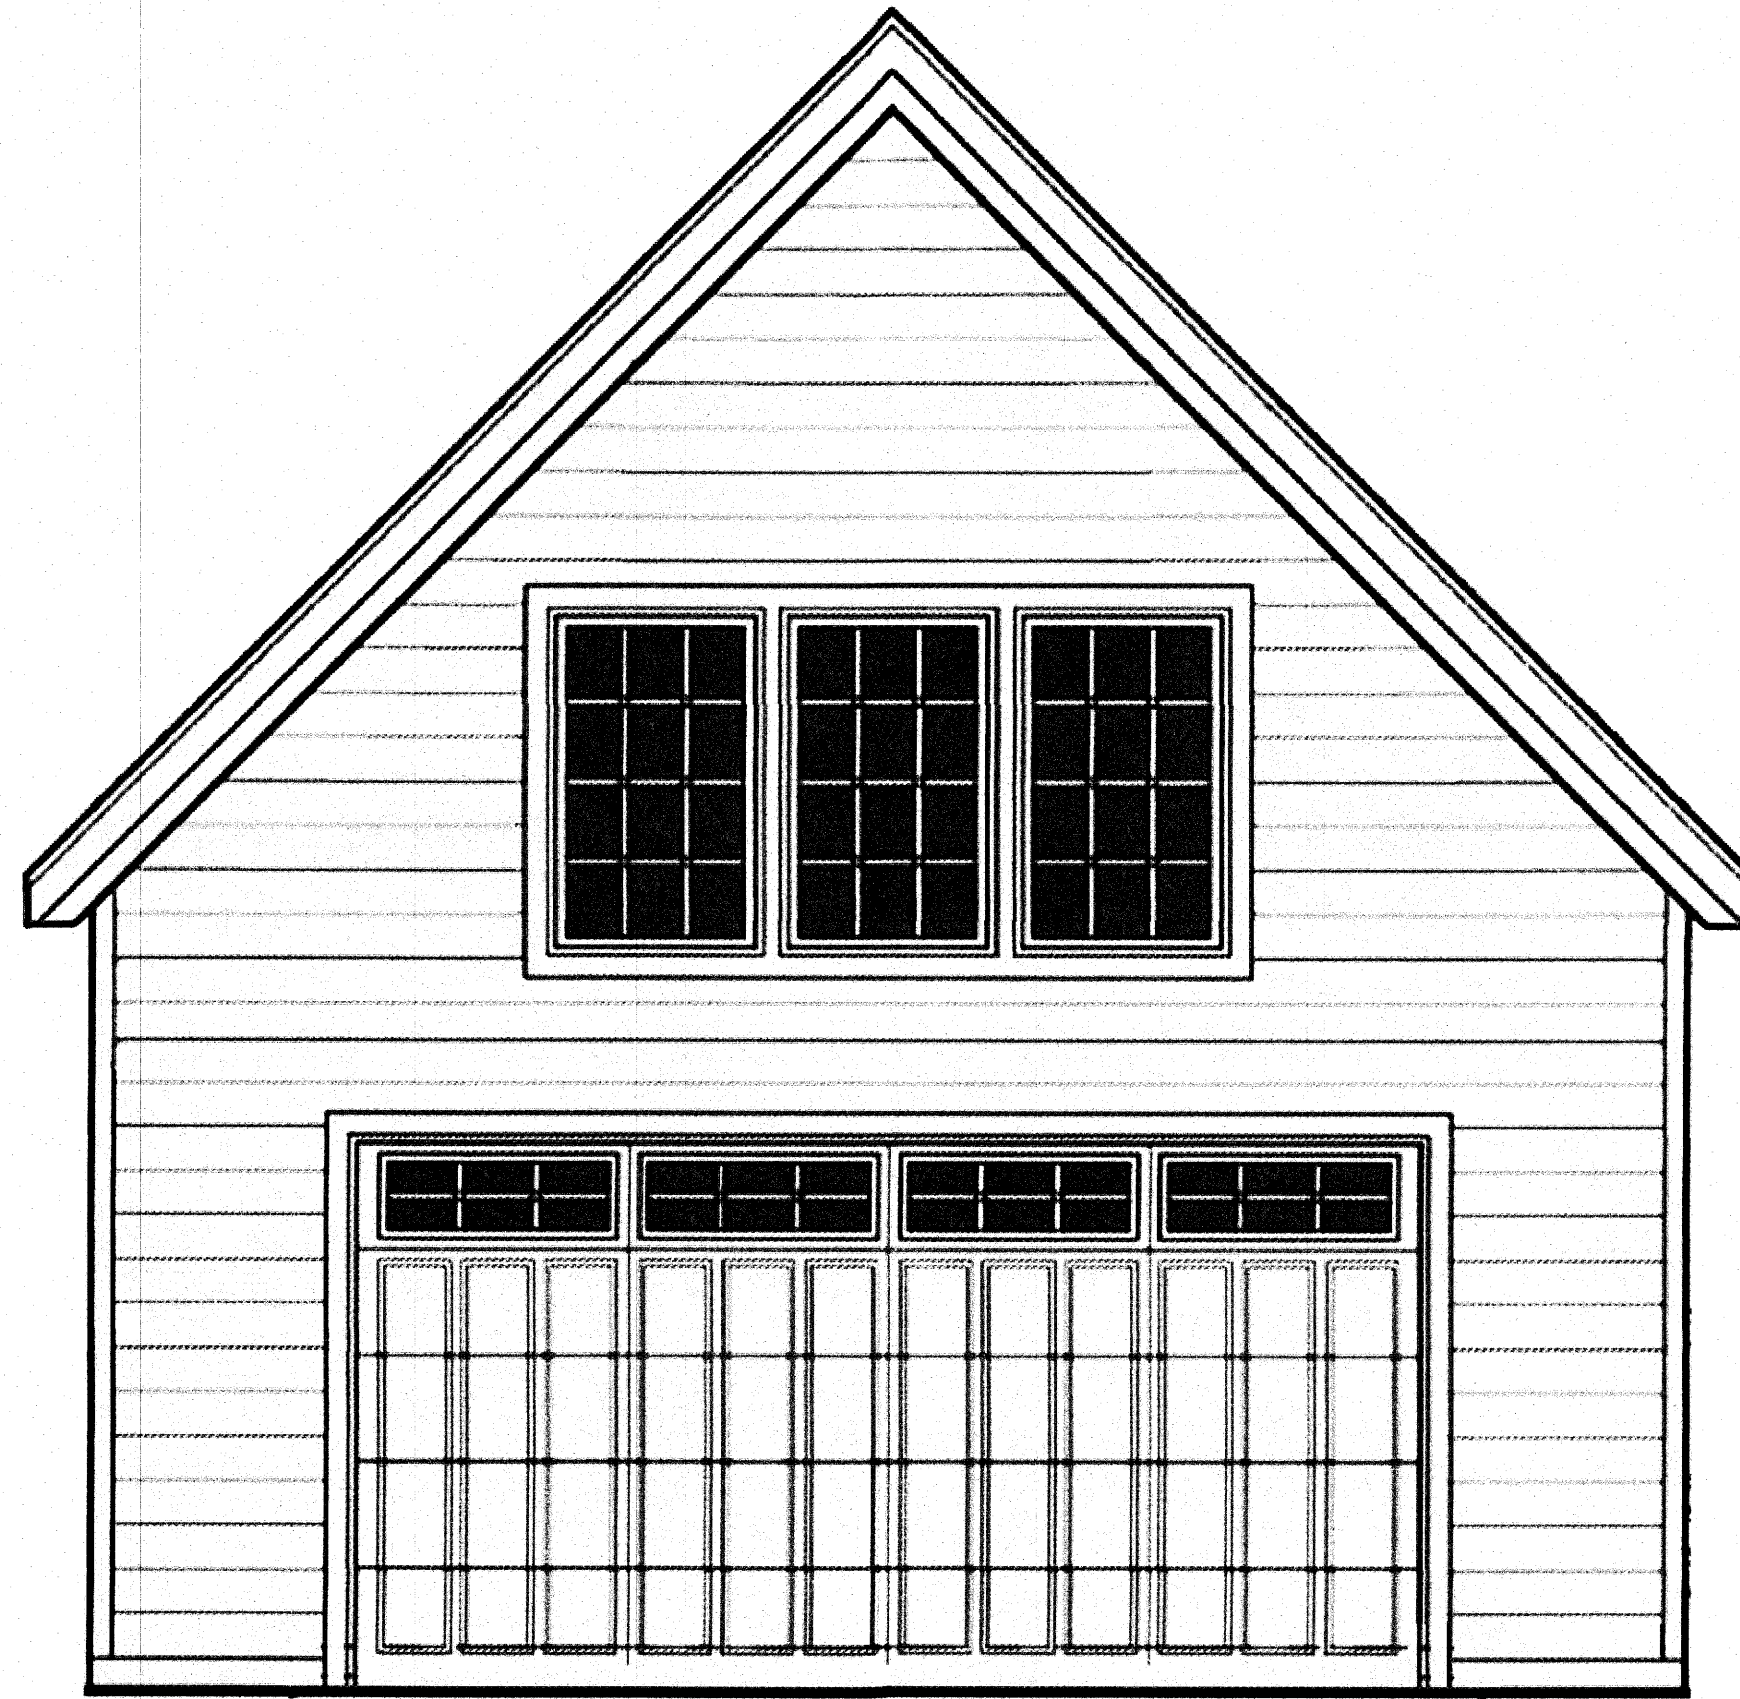

Front Elevation



Future Front Elevation

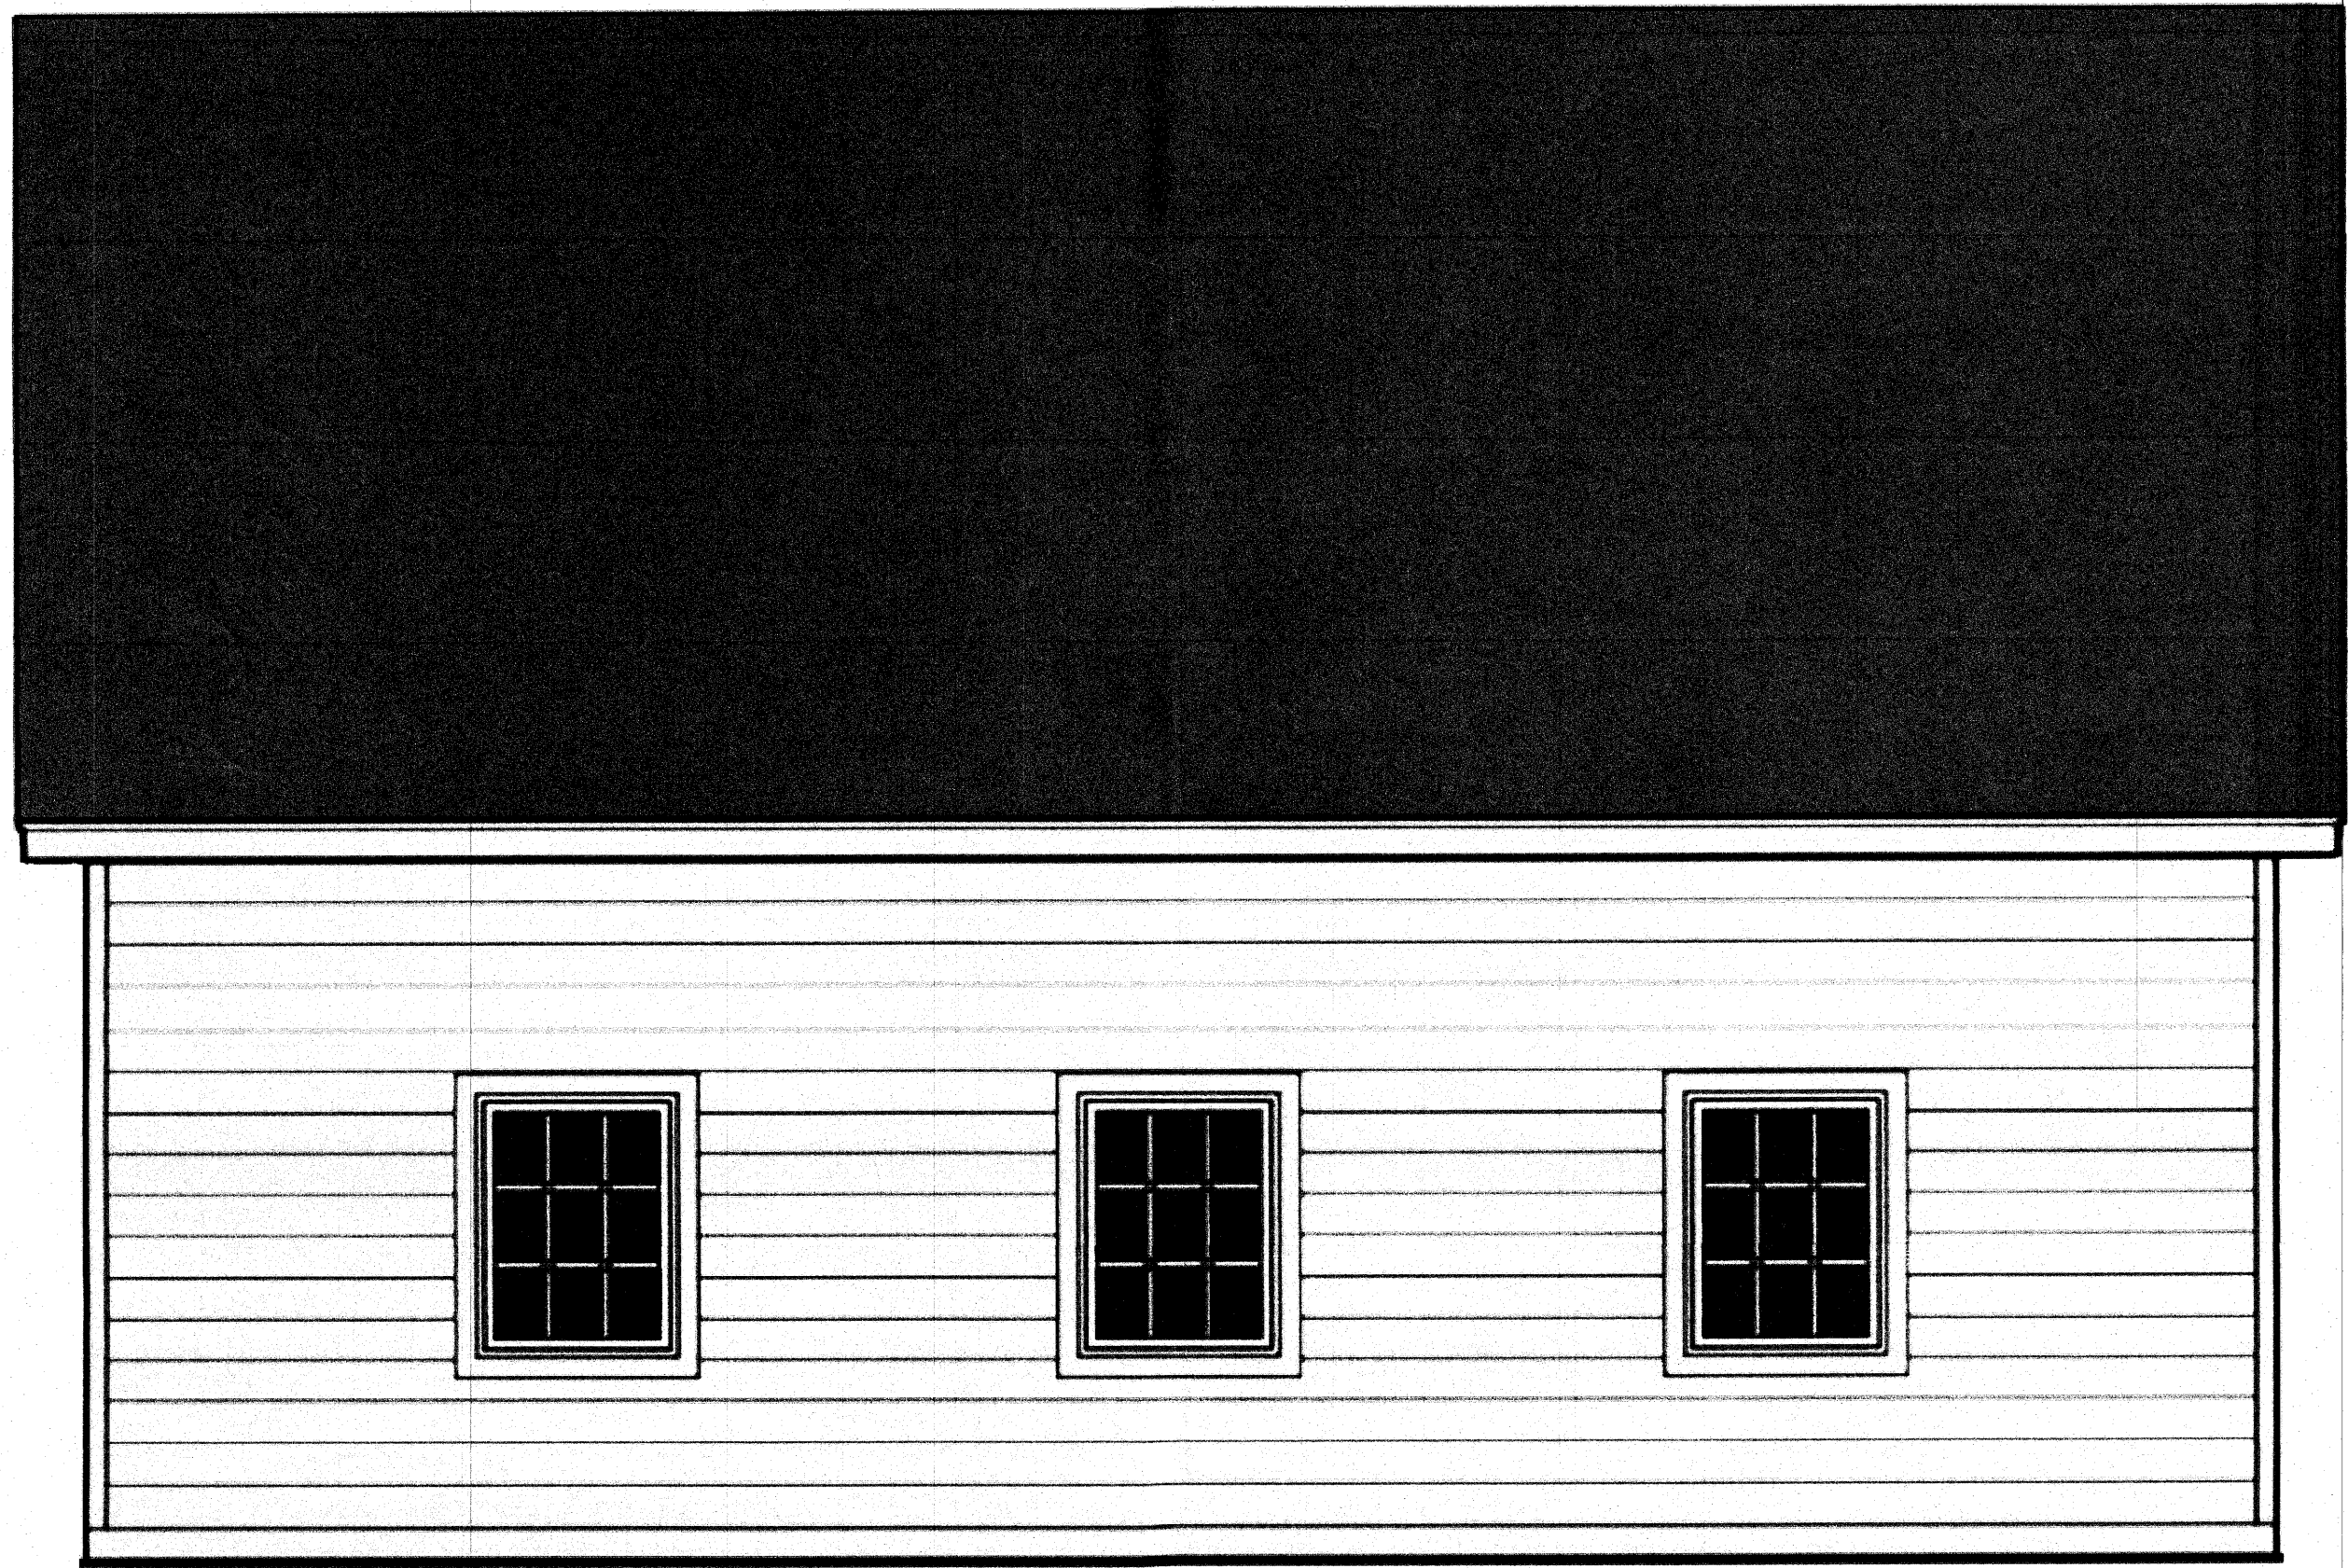

Side Elevation