

TOWN SUBMITTALS

LAKE HILL DRIVE, CANANDAIGUA, NY 14424

TOWN SUBMITTALS - A-0.0



Cover Sheet
Scale:




Exterior Perspective
Scale:



1

NORTH ELEVATION

3/32" = 1'-0"

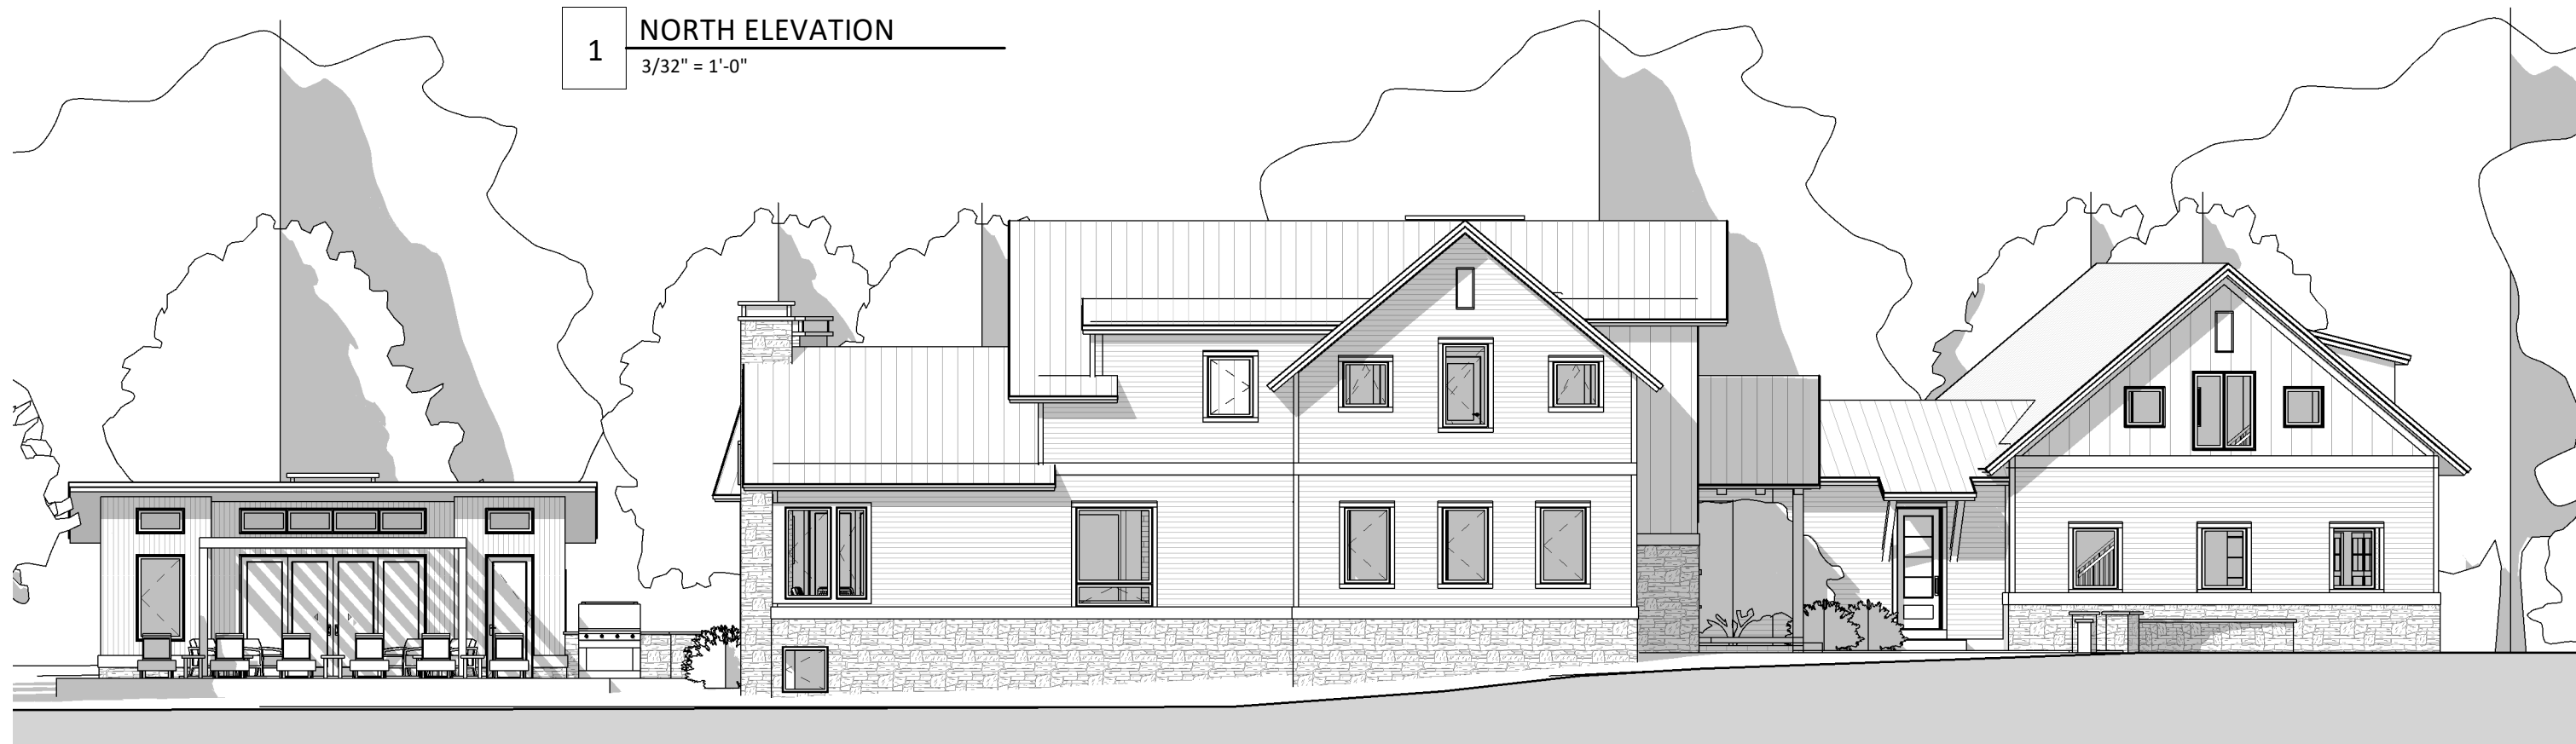

2

EAST ELEVATION

3/32" = 1'-0"

North & East Elevation

Scale: 3/32" = 1'-0"



1 SOUTH ELEVATION
3/32" = 1'-0"



2 WEST ELEVATION
3/32" = 1'-0"

South & West Elevation
Scale: 3/32" = 1'-0"