








BUILDING LOT
FOREVER WILD COMMON AREA

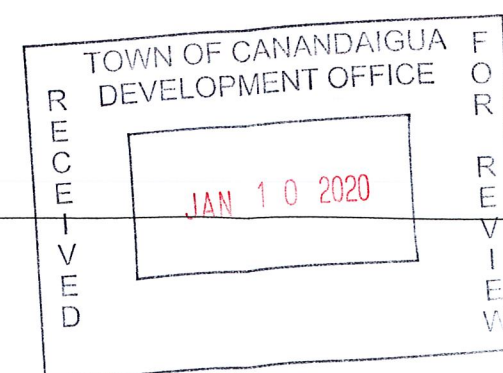

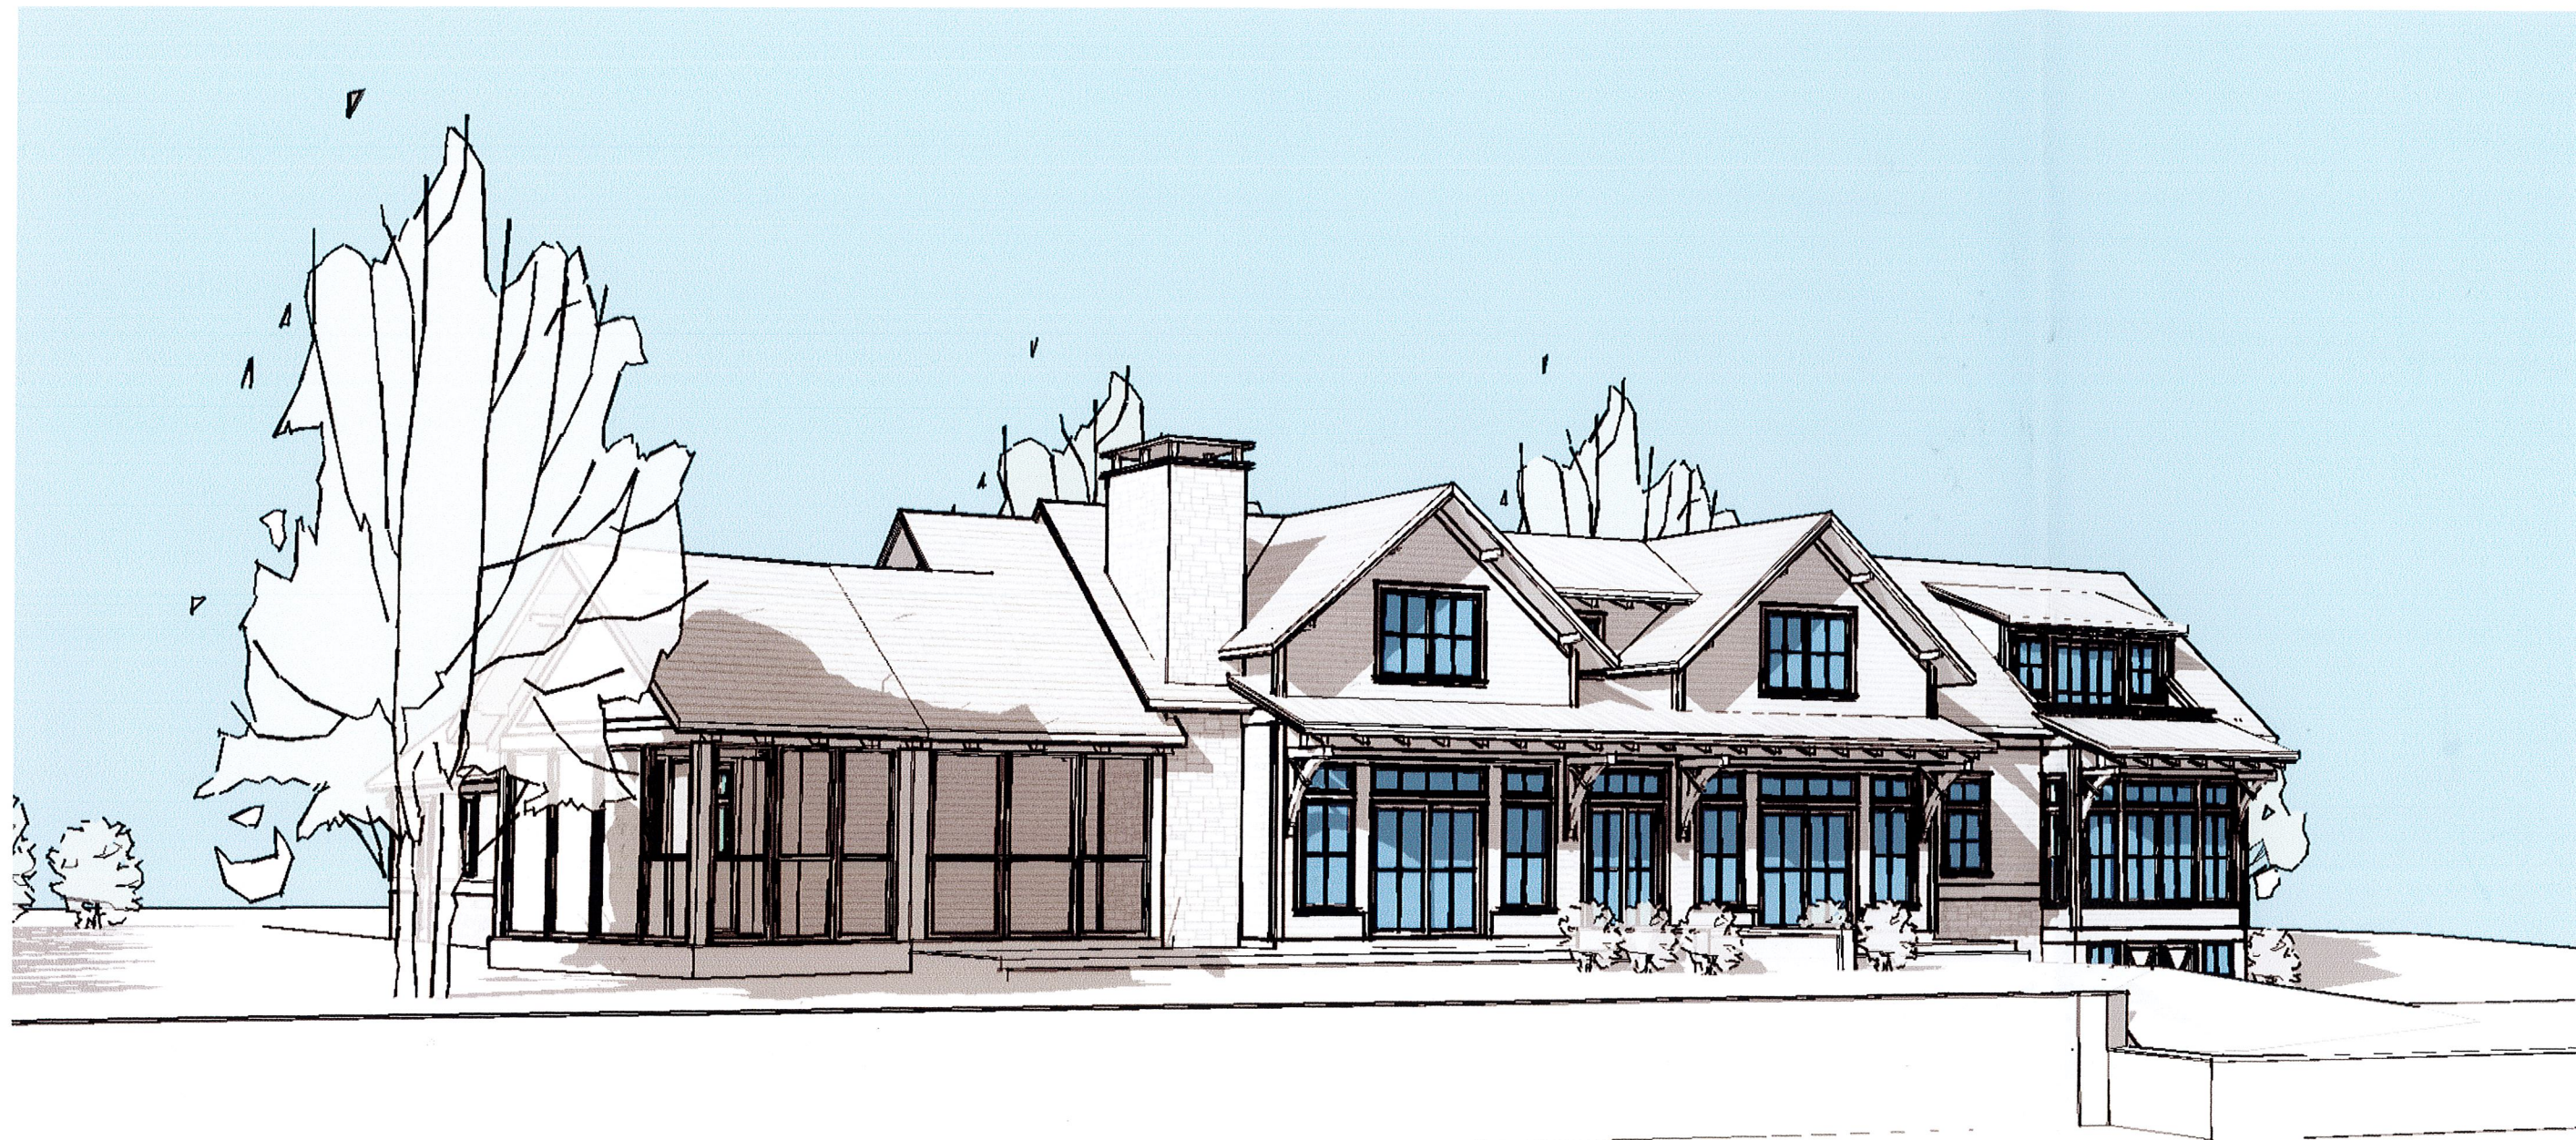

NORTH ELEVATION

SCALE: 1/8" = 1'-0"

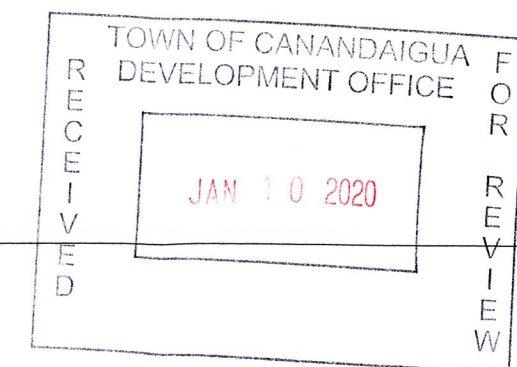



EAST ELEVATION

SCALE: 1/8" = 1'-0"



SOUTH ELEVATION

SCALE: 1/8" = 1'-0"



WEST ELEVATION

SCALE: 1/8" = 1'-0"