




North & East Elevation  
Scale: 1/8" = 1'-0"



South & West Elevation  
Scale: 1/8" = 1'-0"



Exterior Perspective  
Scale:

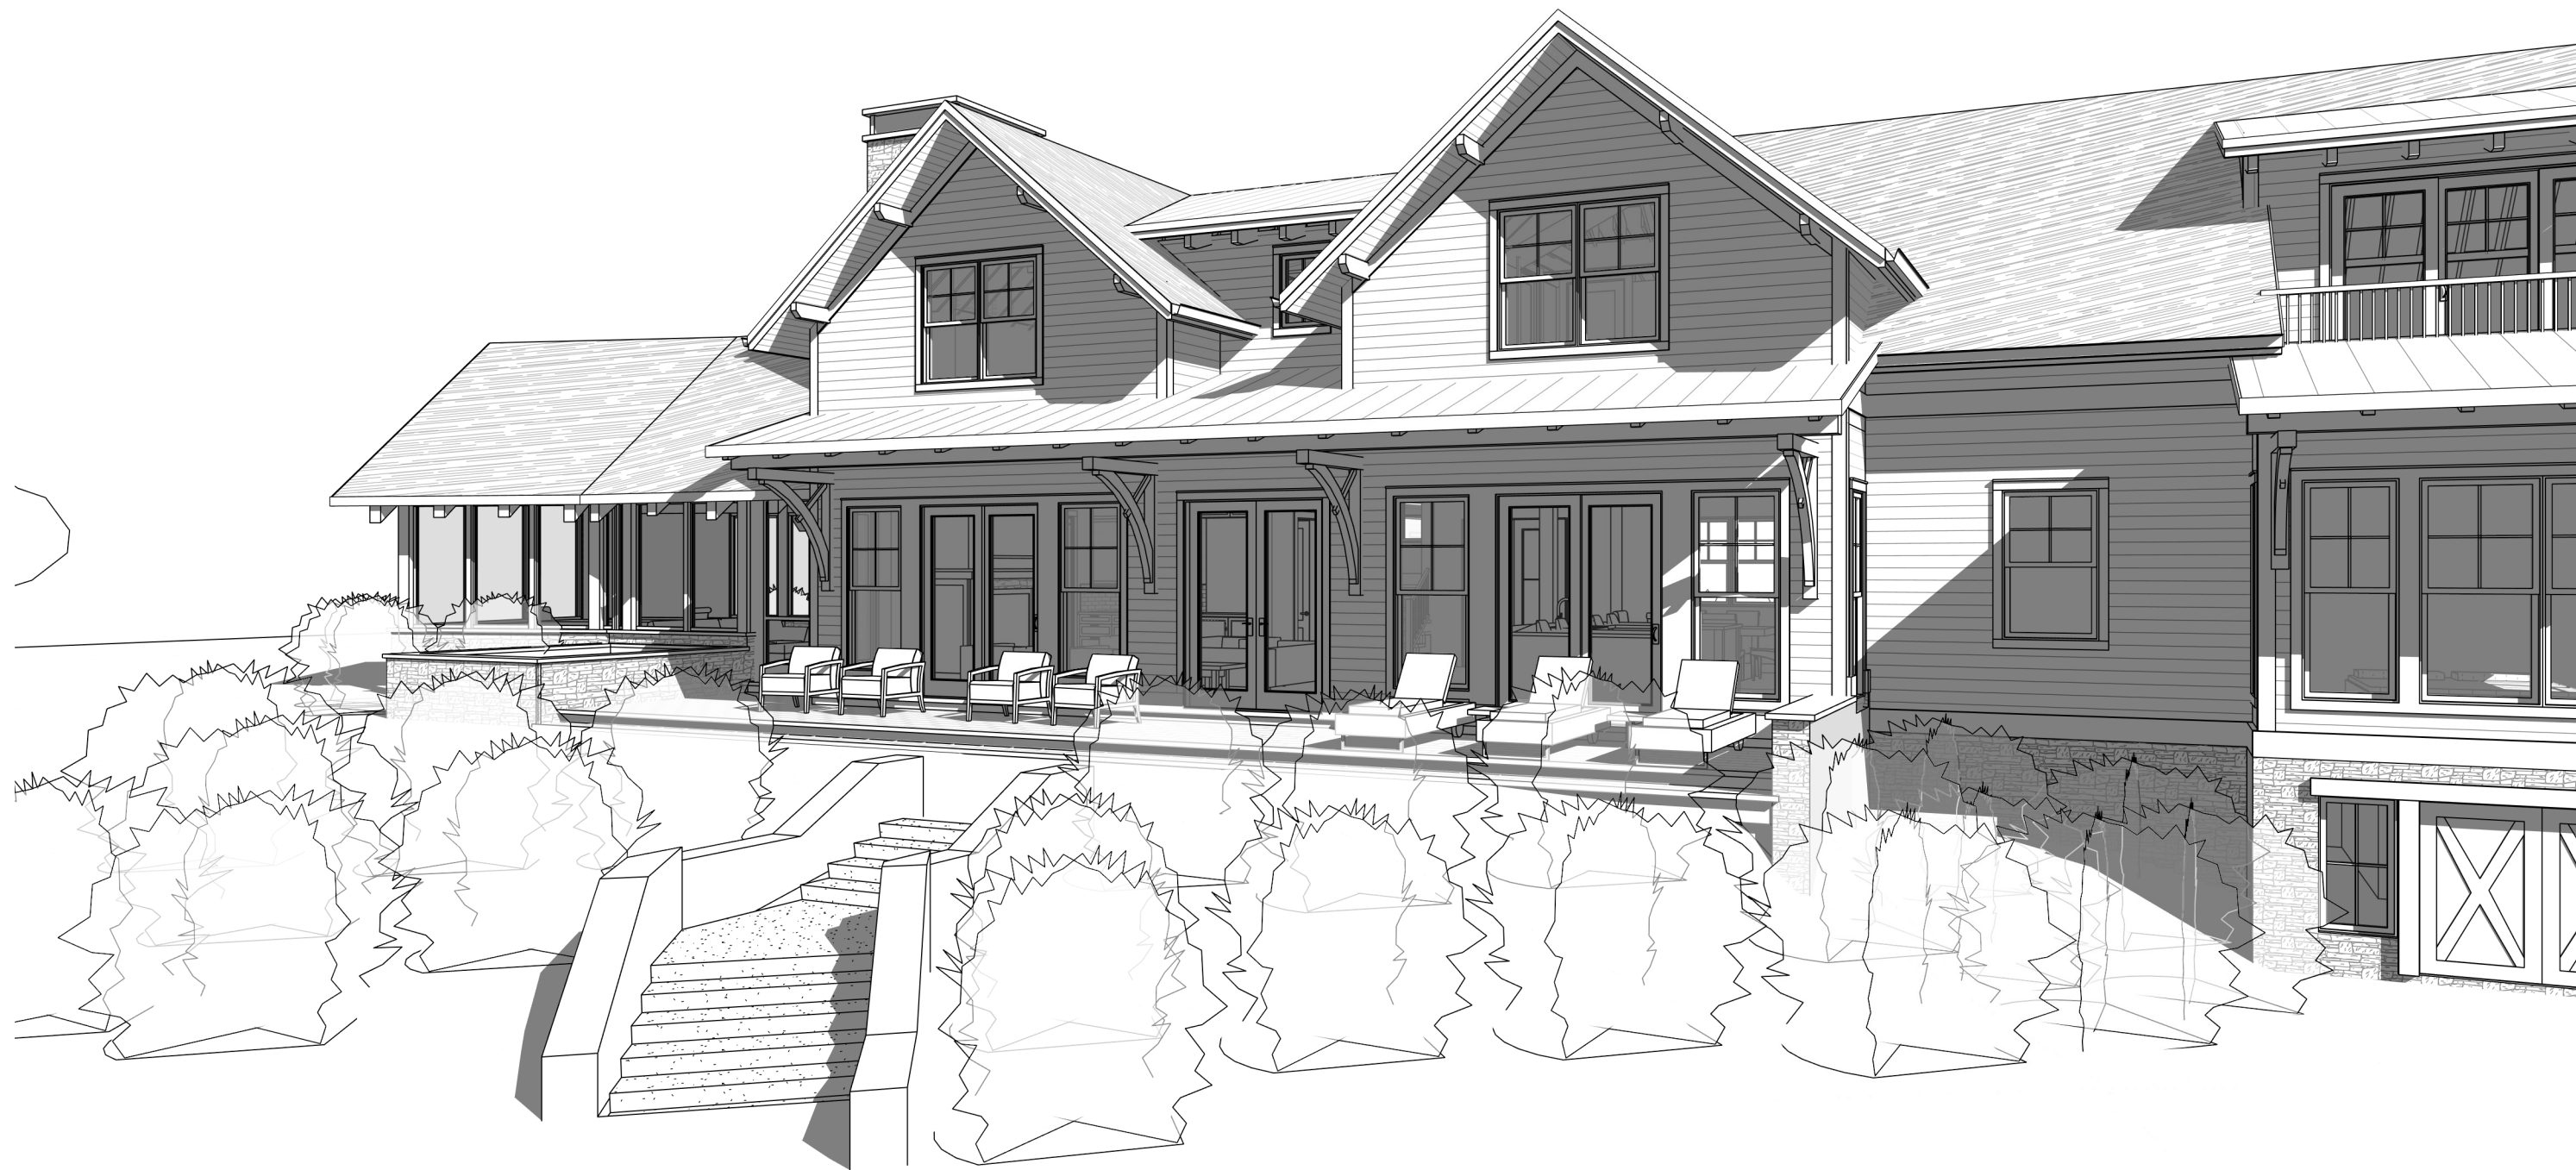

Exterior Perspective  
Scale: