



TOWN OF CHANDLER
DEVELOPMENT OFFICE
RECORDED
MAR 29 2022

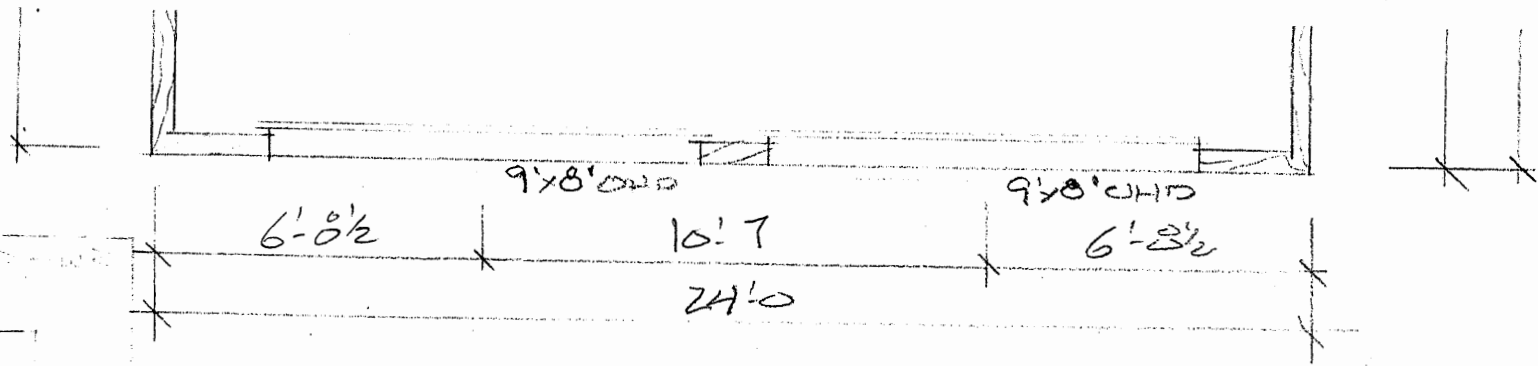

FLOOR PLAN
1/4" = 1'-0"

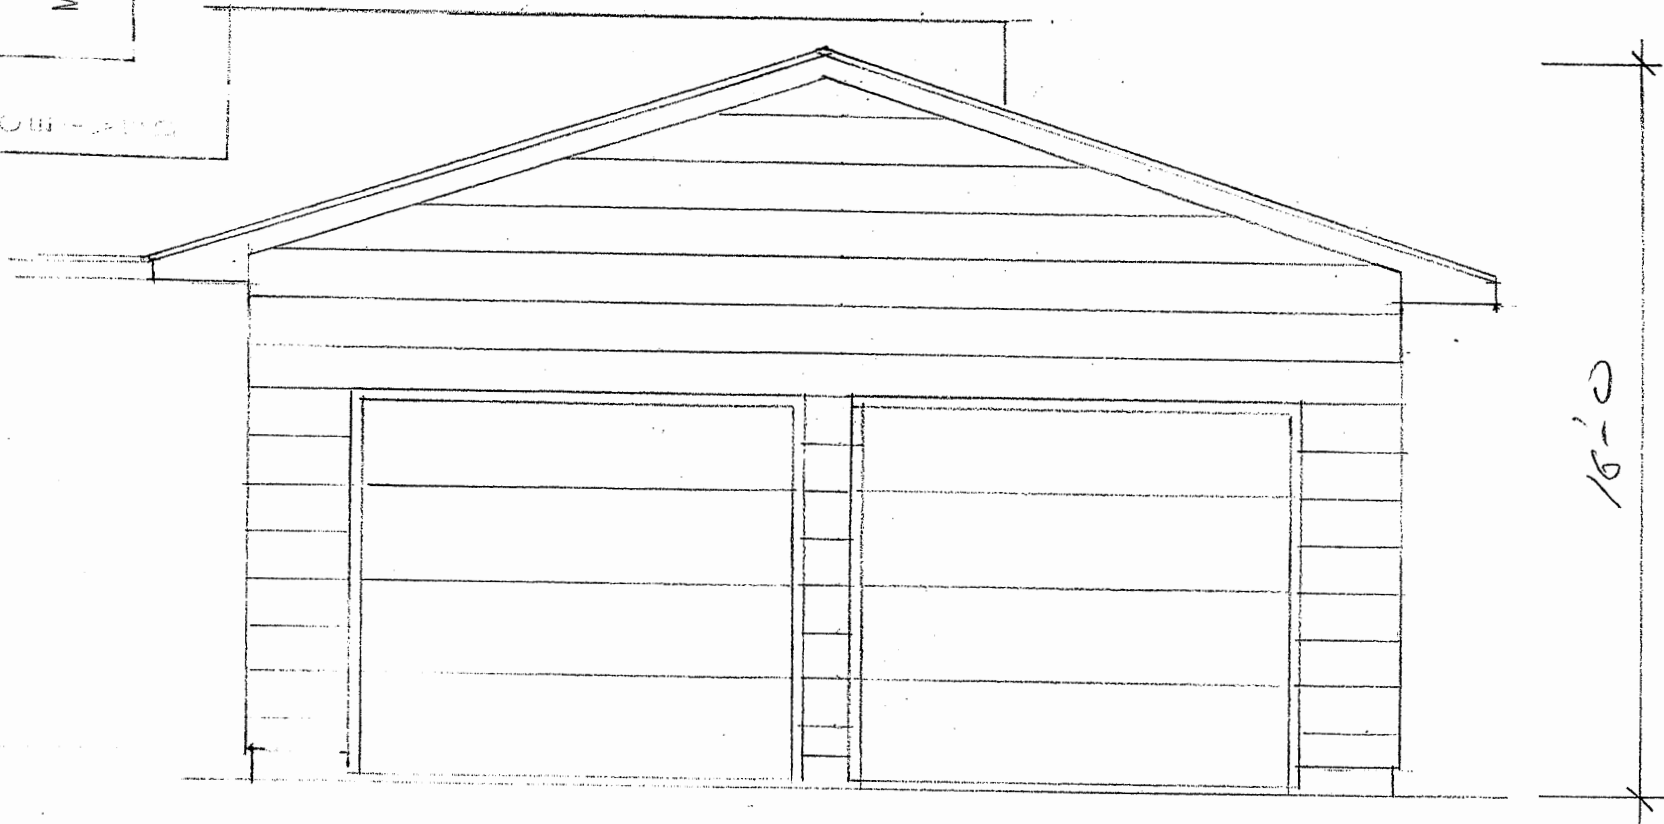

WEST ELEVATION
1/4" = 1'-0"

SKINNER GARAGE