


Version: 2017-10-21

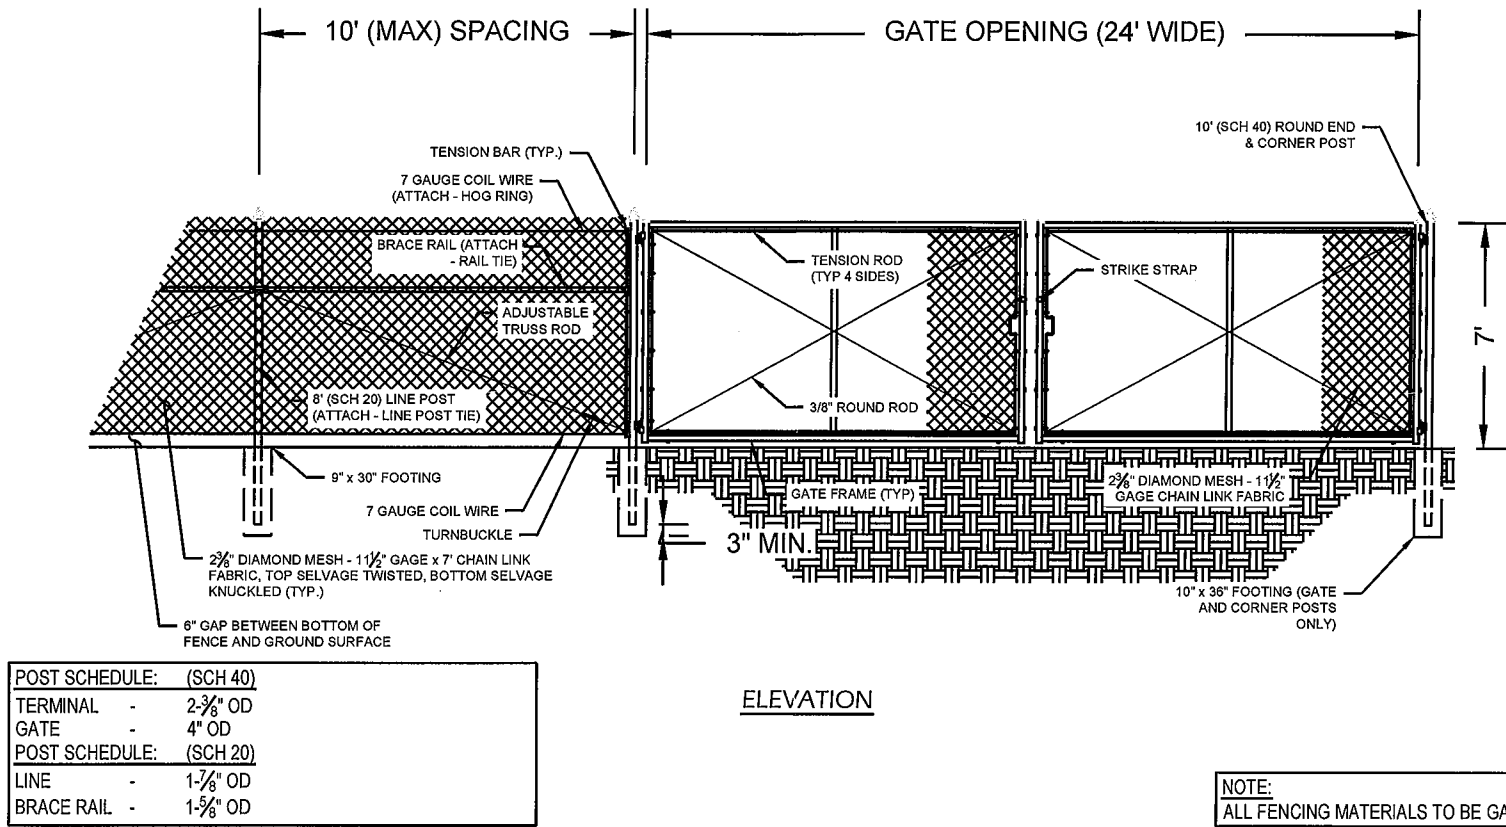

TYPICAL ACCESS GATE & FENCE

CYPRESS CREEK
RENEWABLES

3250 OCEAN PARK BLVD :: SUITE 355 :: SANTA MONICA, CA 90405
601-A WEST MAIN ST :: CARRBORO, NC 27510
35 A Smithfield Blvd., #330 | Plattsburgh, NY 12901

TOWN OF CANANDAIGUA
DEVELOPMENT OFFICE

NOV 9 2017

TRC
10 Maxwell Drive, Suite 200
Clifton Park, NY 12065
Phone: 518.348.1190
www.trcsolutions.com

PROJECT: **CYPRESS CREEK RENEWABLES
AEGIS SOLAR, LLC
5932 MONKS ROAD
CANANDAIGUA, NY 14424**

TITLE: **FENCE DETAIL**

DRAWN BY: L. STORMER
CHECKED BY: J. HOTSTREAM
APPROVED BY: ---
DATE: 11/02/2017
PROJ. NO.: 265645.0000.0000
FILE: 265645.C500-DT.dwg

C-500A