






LAKESIDE ELEVATION
PROPOSED

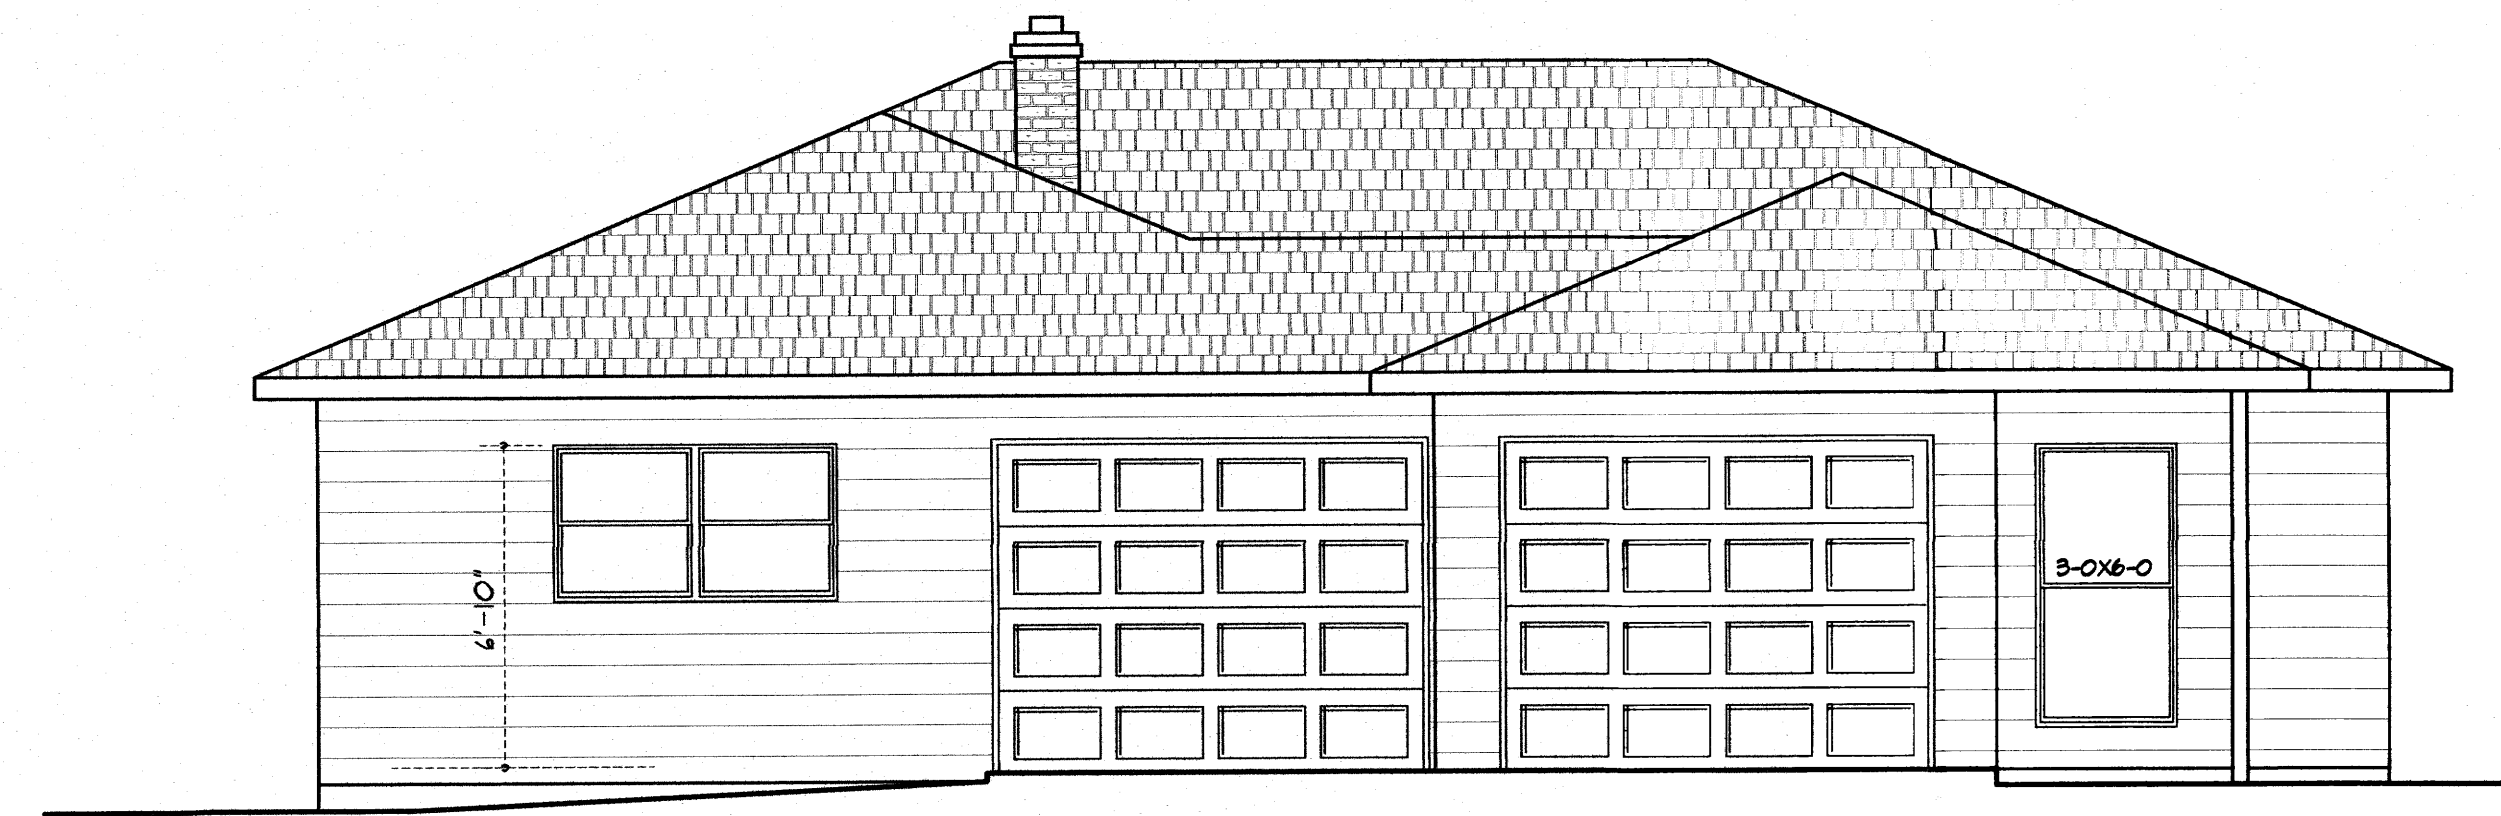

ROAD SIDE ELEVATION
PROPOSED

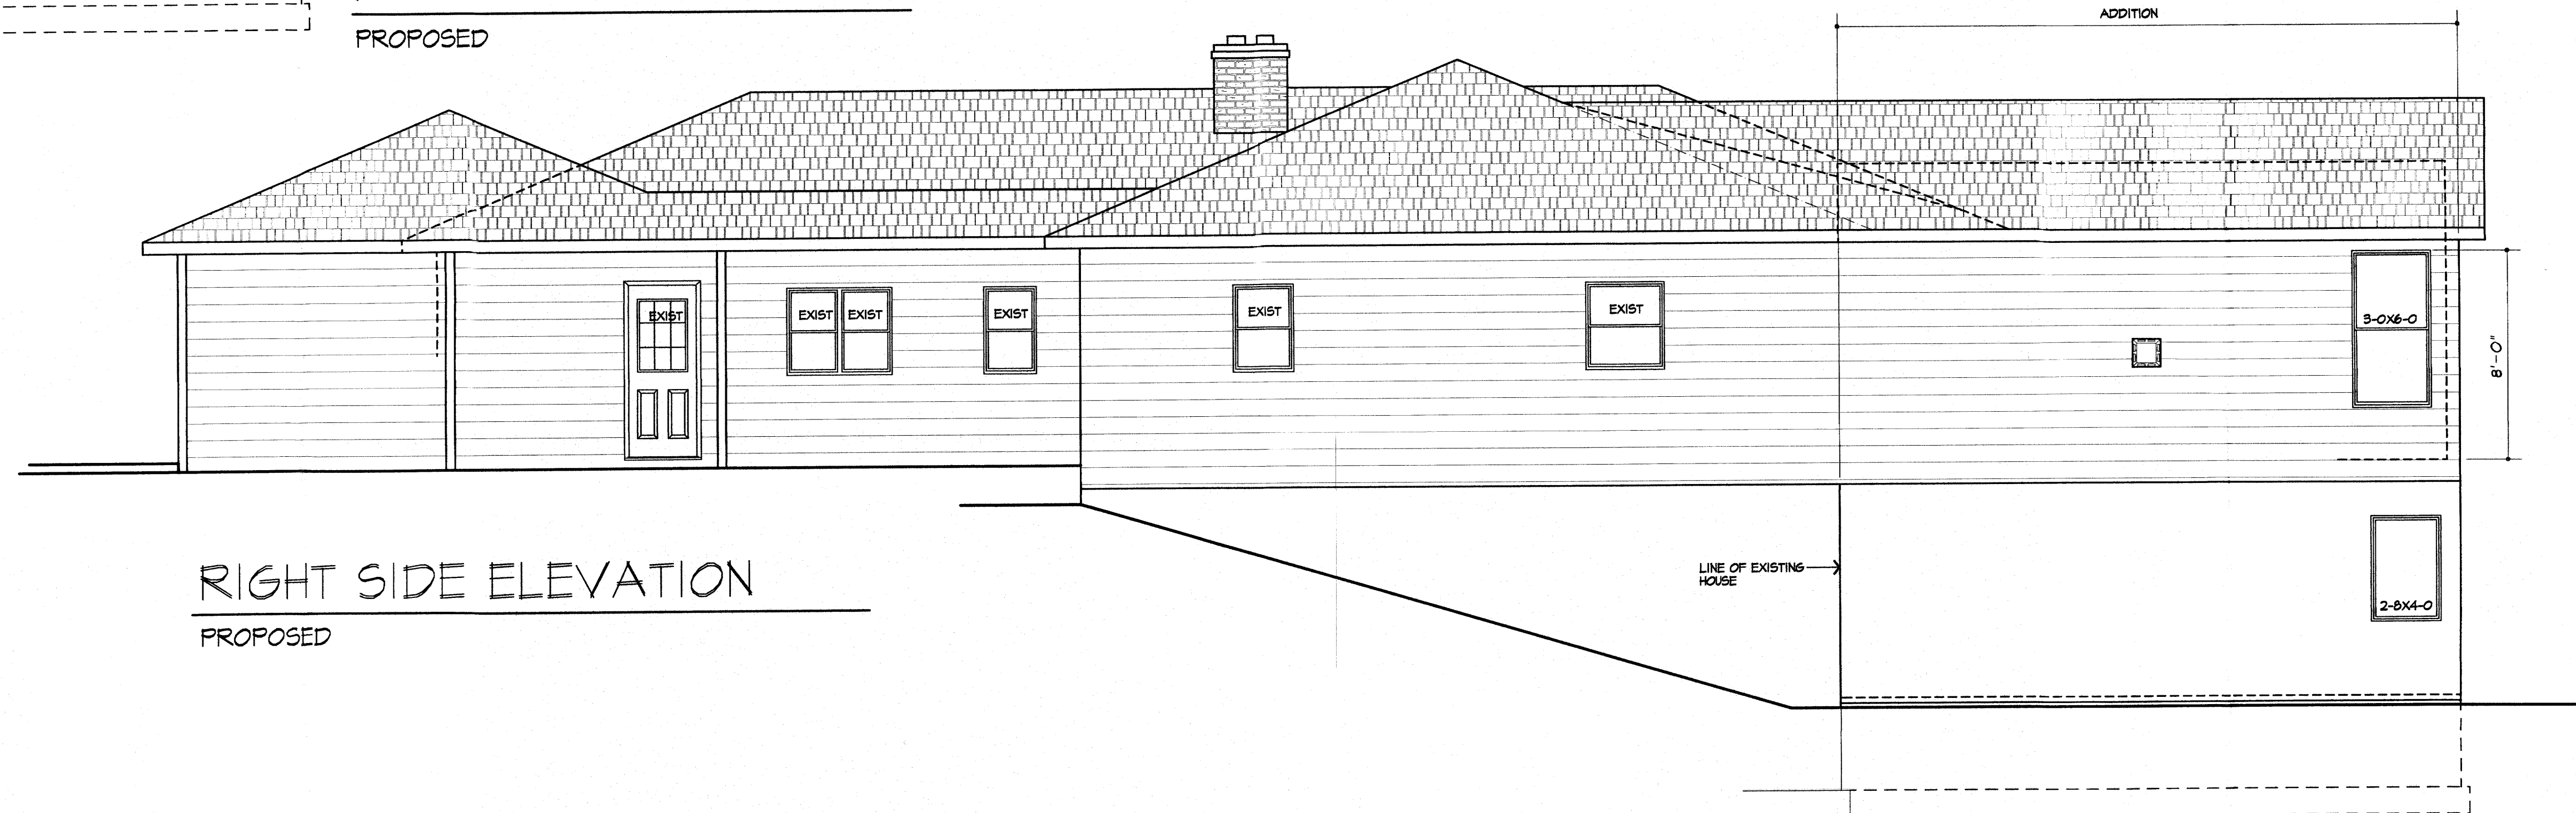


RIGHT SIDE ELEVATION
PROPOSED

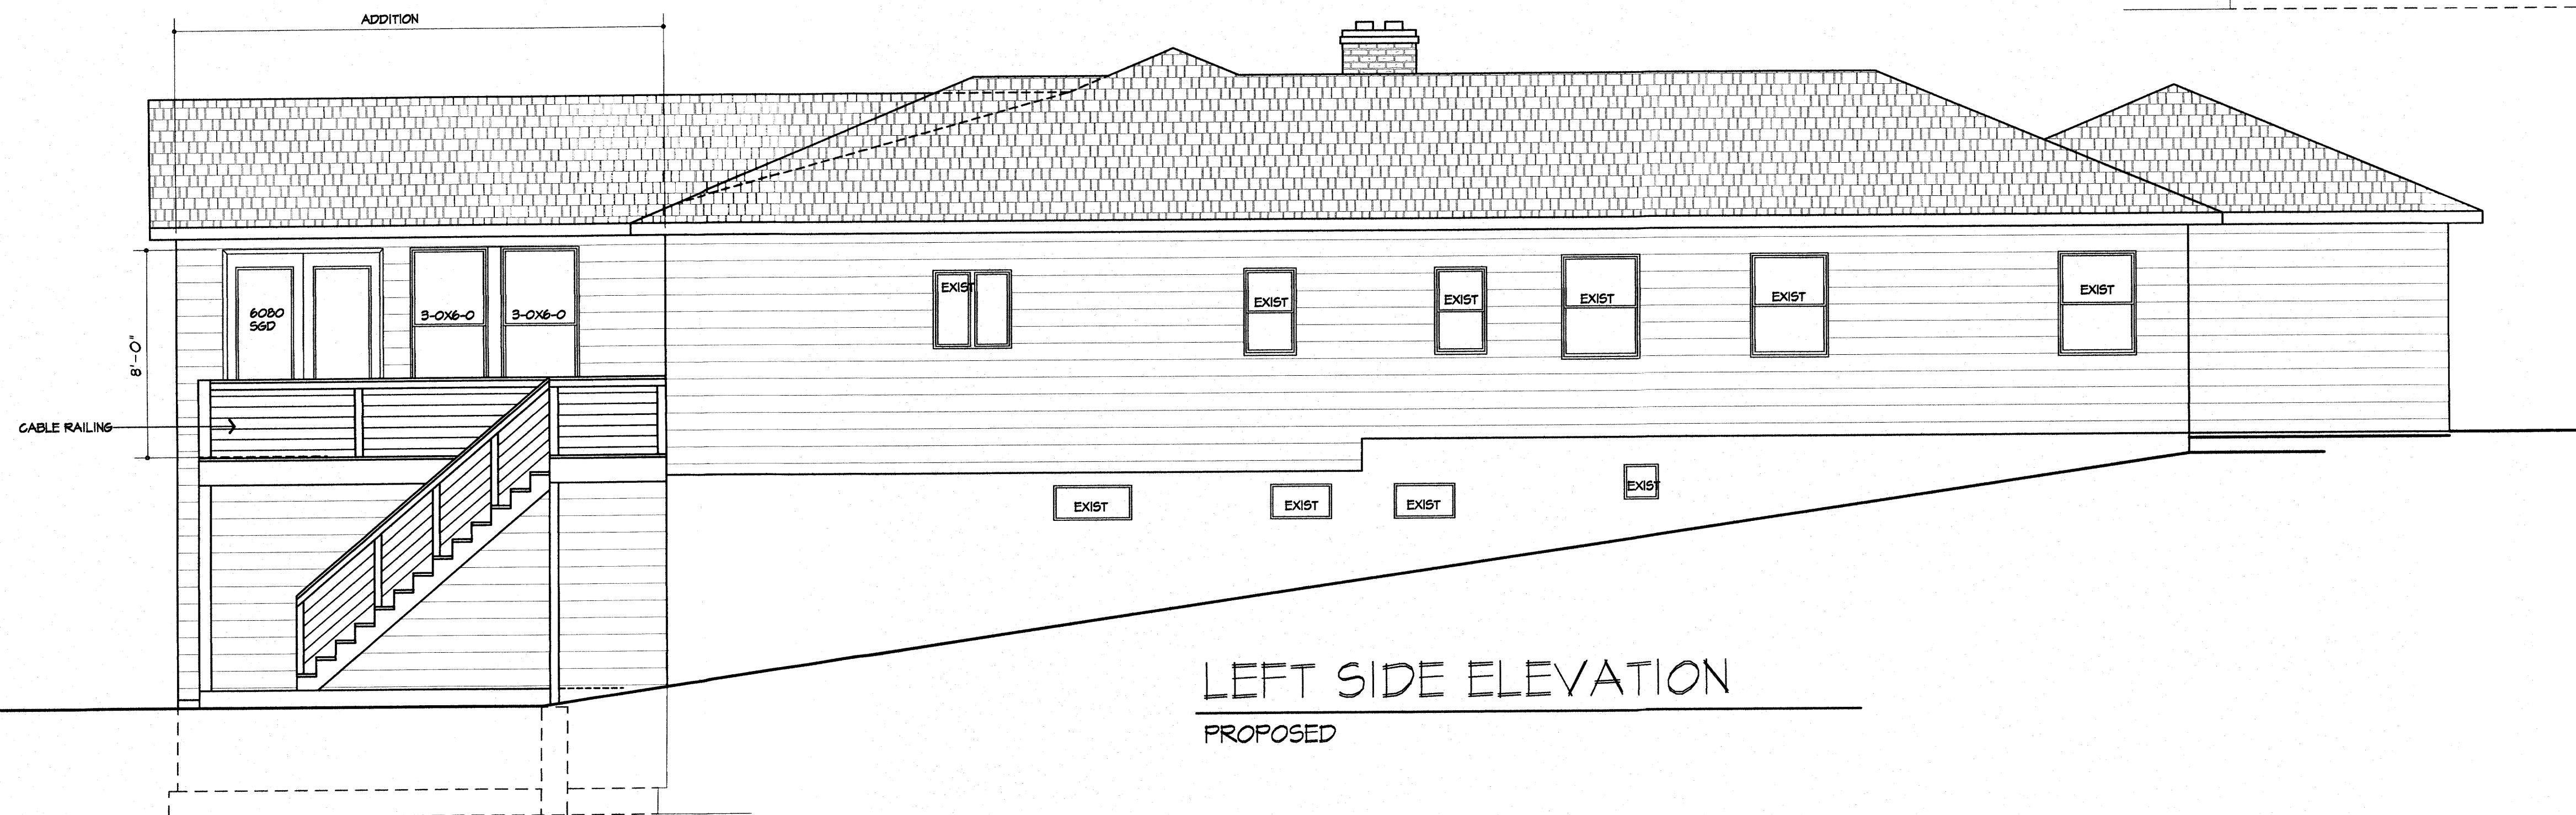

LEFT SIDE ELEVATION
PROPOSED

UNLESS OTHERWISE NOTED

ROOFING: ASPHALT SHINGLES TO MATCH EXISTING
 ROOF VENTING: CONTINUOUS RIDGE VENT
 FASCIAS: TO MATCH EXISTING
 SIDING: TO MATCH EXISTING
 OVERHANGS: 16"
 RAKE OVERHANGS: 12"
 MIN FTS. DEPTH: 4'-0"
 WINDOW MFR: PELLA OR EQUAL

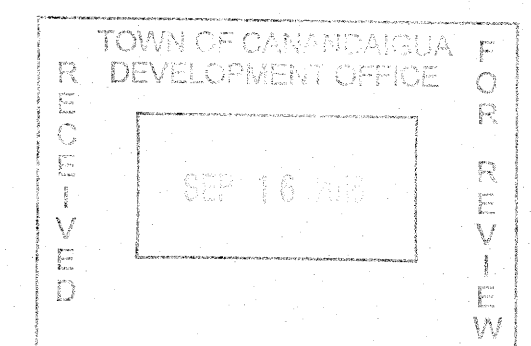

PATRICK J. MORABITO
A.I.A.
ARCHITECT
P.C.

55 Sully's Trail
Pittsford, NY 14534

(585) 264-1330
(585) 264-1333 Fax

www.pjmarchitect.com

NOTICE:

IT IS A VIOLATION OF LAW FOR ANY PERSON, UNLESS ACTING UNDER THE SUPERVISION OF A LICENSED ARCHITECT TO ALTER ANY ITEM ON THIS DOCUMENT IN ANY WAY.

ANY LICENSEE WHO ALTERS THIS DOCUMENT IS REQUIRED BY LAW TO FIX HIS OR HER SEAL AND THE NOTATION "ALTERED BY" FOLLOWED BY HIS OR HER SIGNATURE AND A SPECIFIC DESCRIPTION OF THE ALTERATIONS.

THESE DRAWINGS ARE COPYRIGHTED AND ARE SUBJECT TO COPYRIGHT PROTECTION AS AN "ARCHITECTURAL WORK" UNDER SEC. 102 OF THE COPYRIGHT ACT, 17 U.S.C. AS AMENDED DECEMBER 1990 AND KNOWN AS ARCHITECTURAL WORKS COPYRIGHT PROTECTION ACT OF 1990. THE PROTECTION INCLUDES BUT IS NOT LIMITED TO THE OVERALL FORM AS WELL AS THE ARRANGEMENT AND COMPOSITION OF SPACES AND ELEMENTS OF THE DESIGN.

UNDER SUCH PROTECTION, UNAUTHORIZED USE OF THESE DRAWINGS OR WORK REPRESENTED HEREIN, CAN LEGALLY RESULT IN THE CESSATION OF CONSTRUCTION OR BUILDINGS BEING SEIZED AND/OR MONETARY COMPENSATION TO PATRICK J. MORABITO, A.I.A., ARCHITECT P.C. NO FURTHER USE OR DISTRIBUTION IS ALLOWED WITHOUT THE WRITTEN PERMISSION AND CONSENT OF PATRICK J. MORABITO, A.I.A., ARCHITECT P.C.

COPYRIGHT 2015
PATRICK J. MORABITO, A.I.A., ARCHITECT P.C.

VERSION 5

PROJECT:
ADDITION AND RENOVATION TO
415 ONALINDA DRIVE CANANDAIGUA, NY

CLIENT:
KELLY COTTER AND
BOB FAFFENFUS

DRAWING:
ELEVATIONS - PROPOSED

DRAWN:
FM

CHECKED:
PJM

DATE: SEPTEMBER 15, 2016

SCALE: 1/4"=1'-0"

JOB NO.: 16M2555

SHEET:

1

OF 8 SHEETS

