



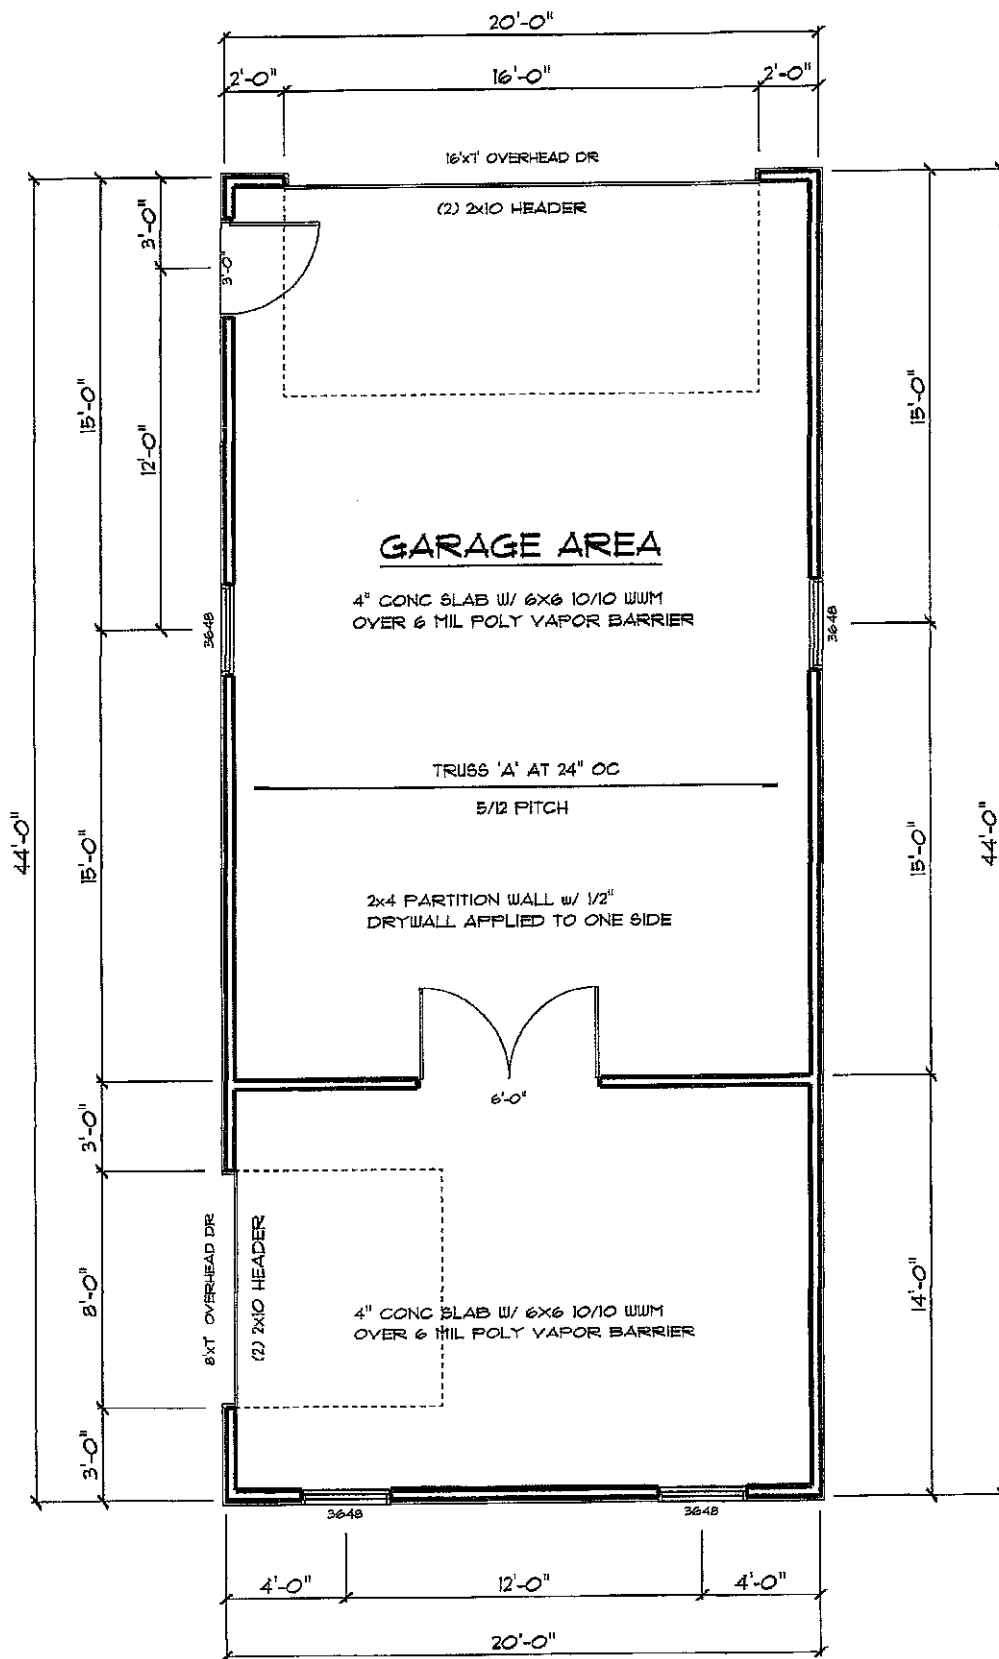

GARAGE FLOOR PLAN


1/4" = 1'-0"

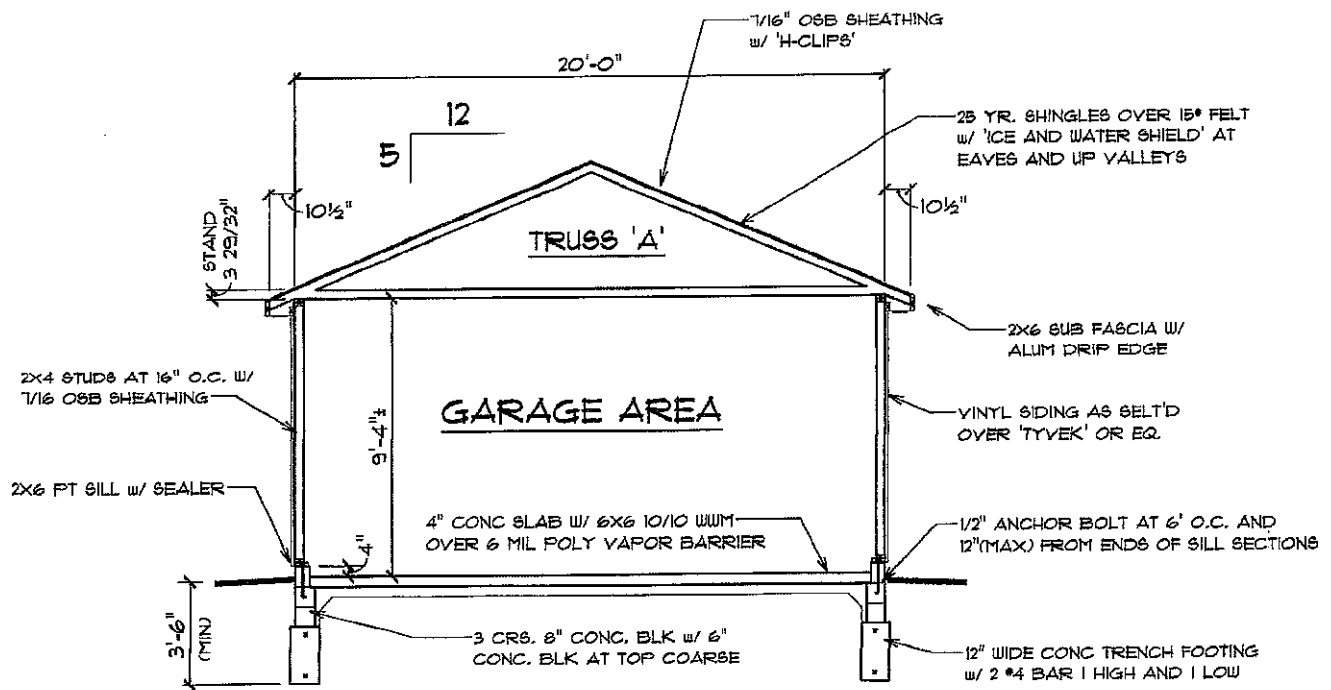

BUILDING SECTION

1/4" = 1'-0"


N/F LAURA SYLVESTER, AS
 TRUSTEE (LIVING TRUST)

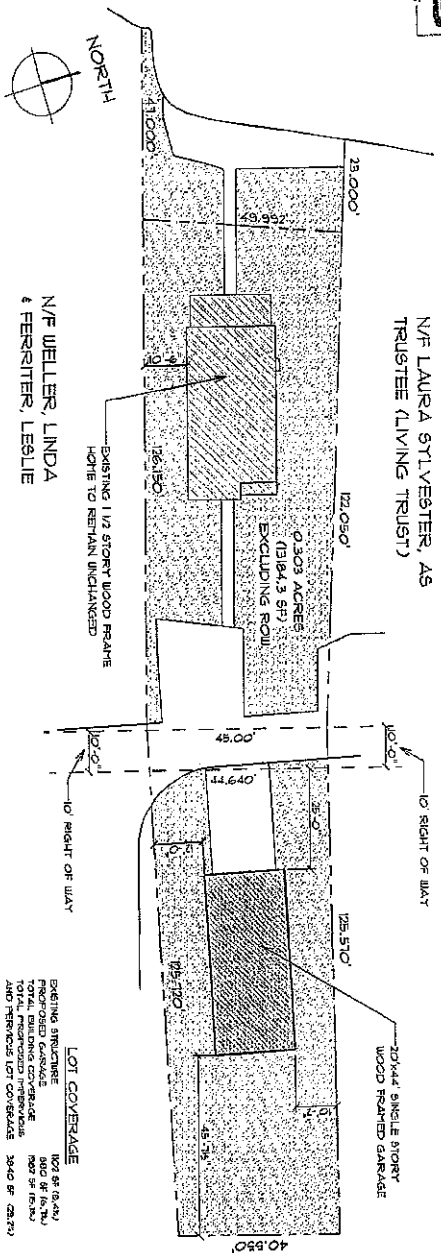


INFORMATION TAKEN FROM SURVEY
 MAP PREPARED BY DAVID A.
 FREELAND PLS. 704872 DATED 5/28/91

SITE PLAN

LOT COVERAGE
 EXISTING STRUCTURE 100 SF (0.4%)
 PROPOSED GARAGE 100 SF (0.4%)
 TOTAL PROPOSED IMPROVEMENTS 200 SF (0.8%)
 AND REMAINS LOT COVERAGE 2840 SF (12.2%)

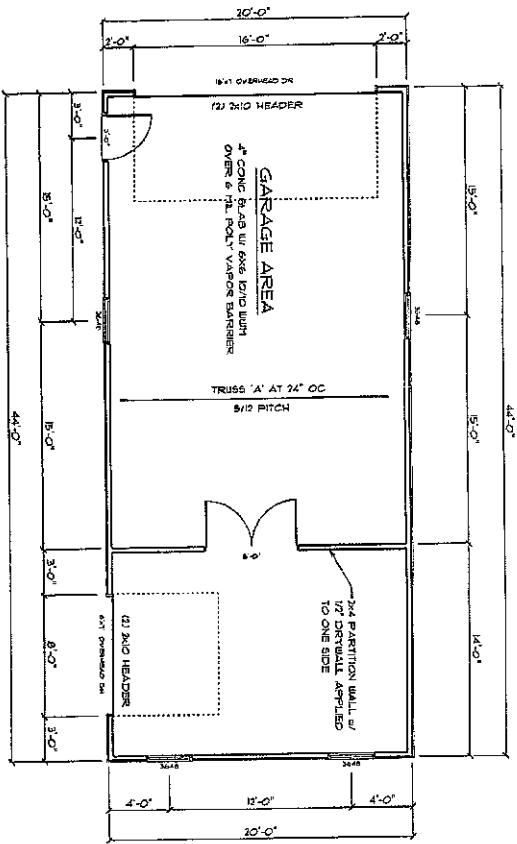

GARAGE FLOOR PLAN

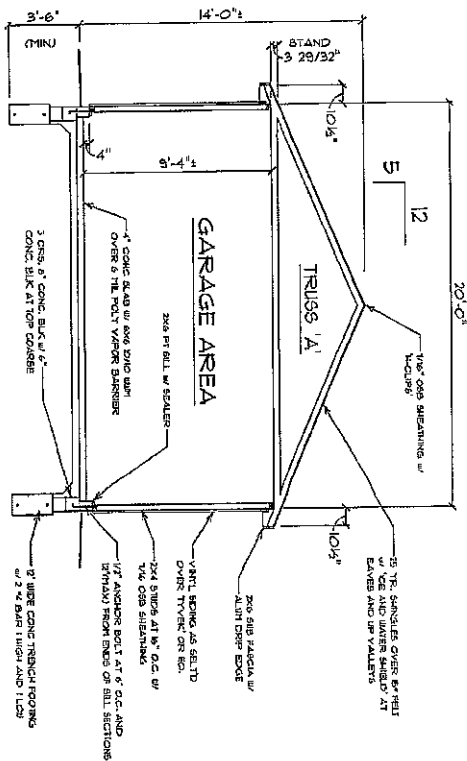

BUILDING SECTION

KOSCUMB GARAGE

3542 SANDY BEACH DRIVE
 CANANDAIGUA, NY 14424

DRAFTING SERVICES AND CONSTRUCTION DOCUMENTS
 HAVE BEEN PREPARED AND PROVIDED BY:
 MIKE GULLACE 585-261-2526

DATE 11/16/2011
 DRAWN BY MGG
 CHECKED BY AKH
 REV.
 REV.
 SHEET No. A-1 OF 1