




$\frac{1}{8}'' = 1'$
 5393 STATE RTE 21.
 CANANDAIGUA, N.Y. 14424
 TRAVIS Woolley

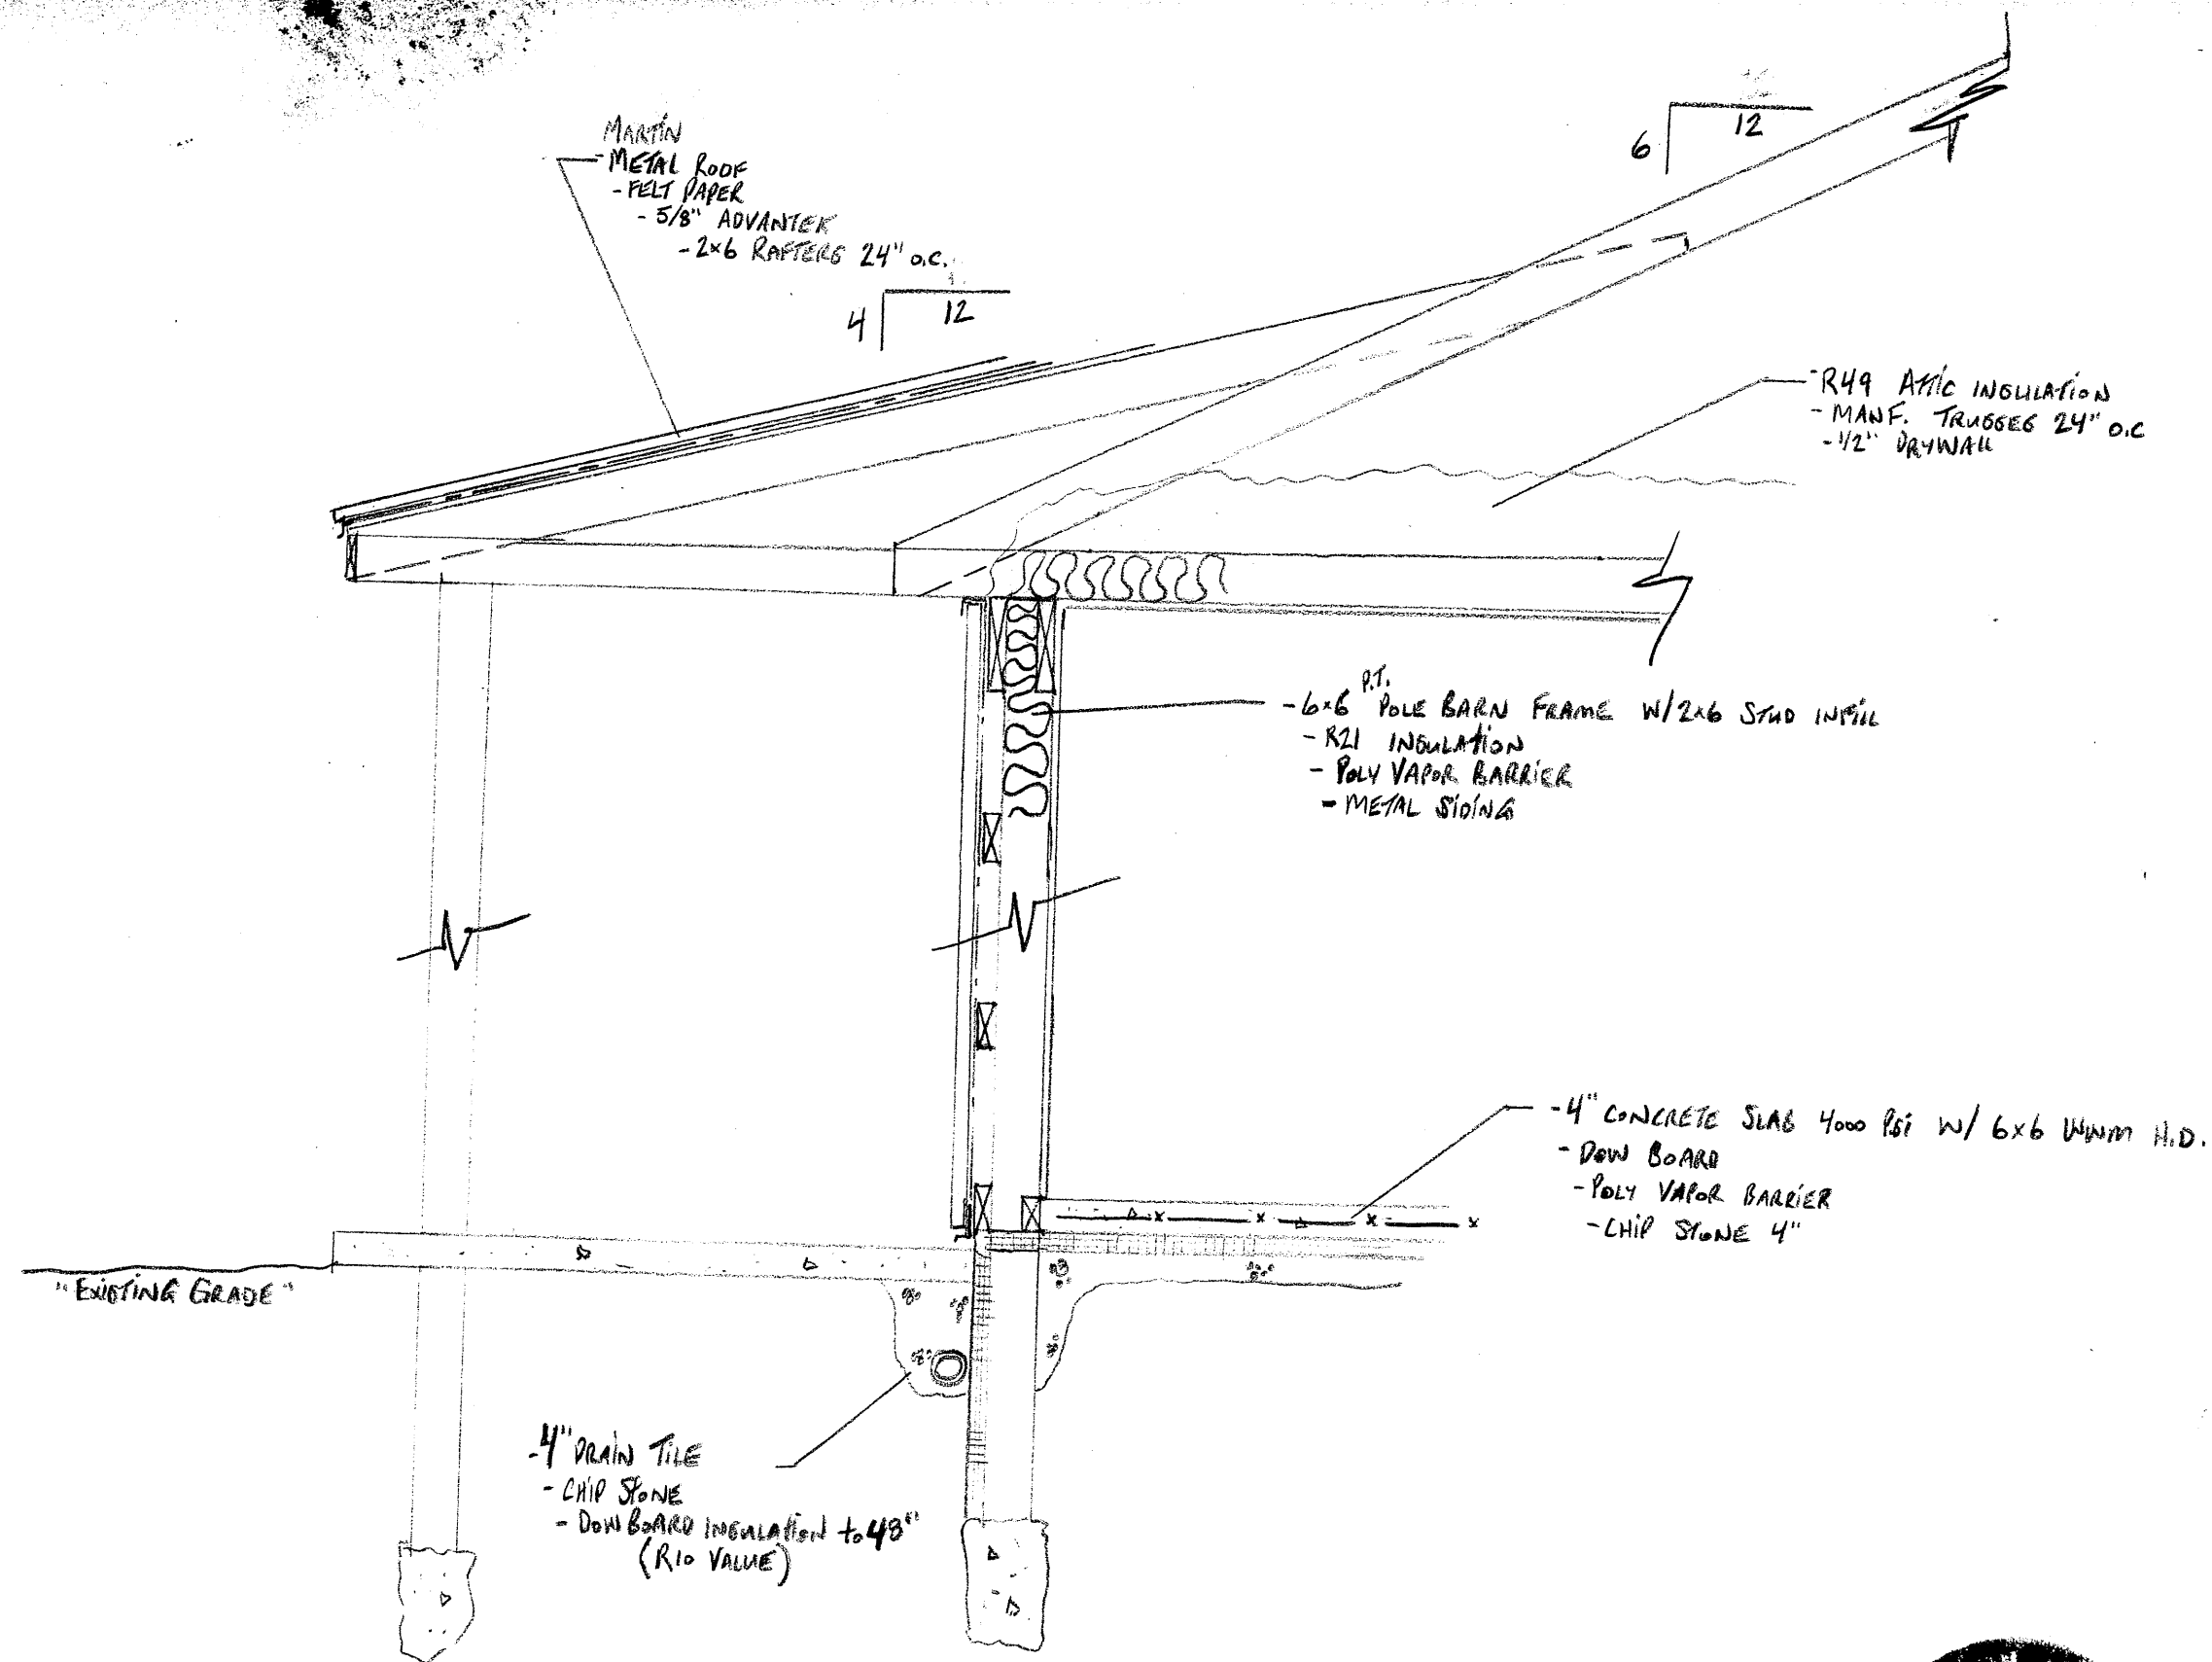

11-7-19

RECEIVED	TOWN OF CANANDAIGUA DEVELOPMENT OFFICE	FOR REVIEW
	NOV 8 2019	

MARTIN
METAL ROOF
- FELT PAPER
- 5/8" ADVANTER
- 2x6 RAFTERS 24" o.c.

- R49 ATTIC INSULATION
- MANF. TRUSSES 24" o.c.
- 1/2" DRYWALL

- 6x6 P.T. POLE BARN FRAME W/ 2x6 STUD INfill
- R21 INSULATION
- POLY VAPOR BARRIER
- METAL SIDING

- 4" CONCRETE SLAB 4000 PSI W/ 6x6 WIND H.D.
- DOW BOARD
- POLY VAPOR BARRIER
- CHIP STONE 4"

- 4" DRAIN TILE
- CHIP STONE
- DOW BOARD INSULATION to 48"
(R10 VALUE)

"EXISTING GRADE"

1/8" = 1'
5393 STATE RTE 21.
CANANDAIGUA, N.Y. 14724
TRAVIS Woolley

11-7-19 TOWN OF CANANDAIGUA
RECEIVED DEVELOPMENT OFFICE
NOV 8 2019
FOR REVIEW




11/7/19





1/4"=1'

5393 STATE ROUTE 21
CANANDAIGUA, NY 14424
TRAVIS WOOLLEY
11.7.19

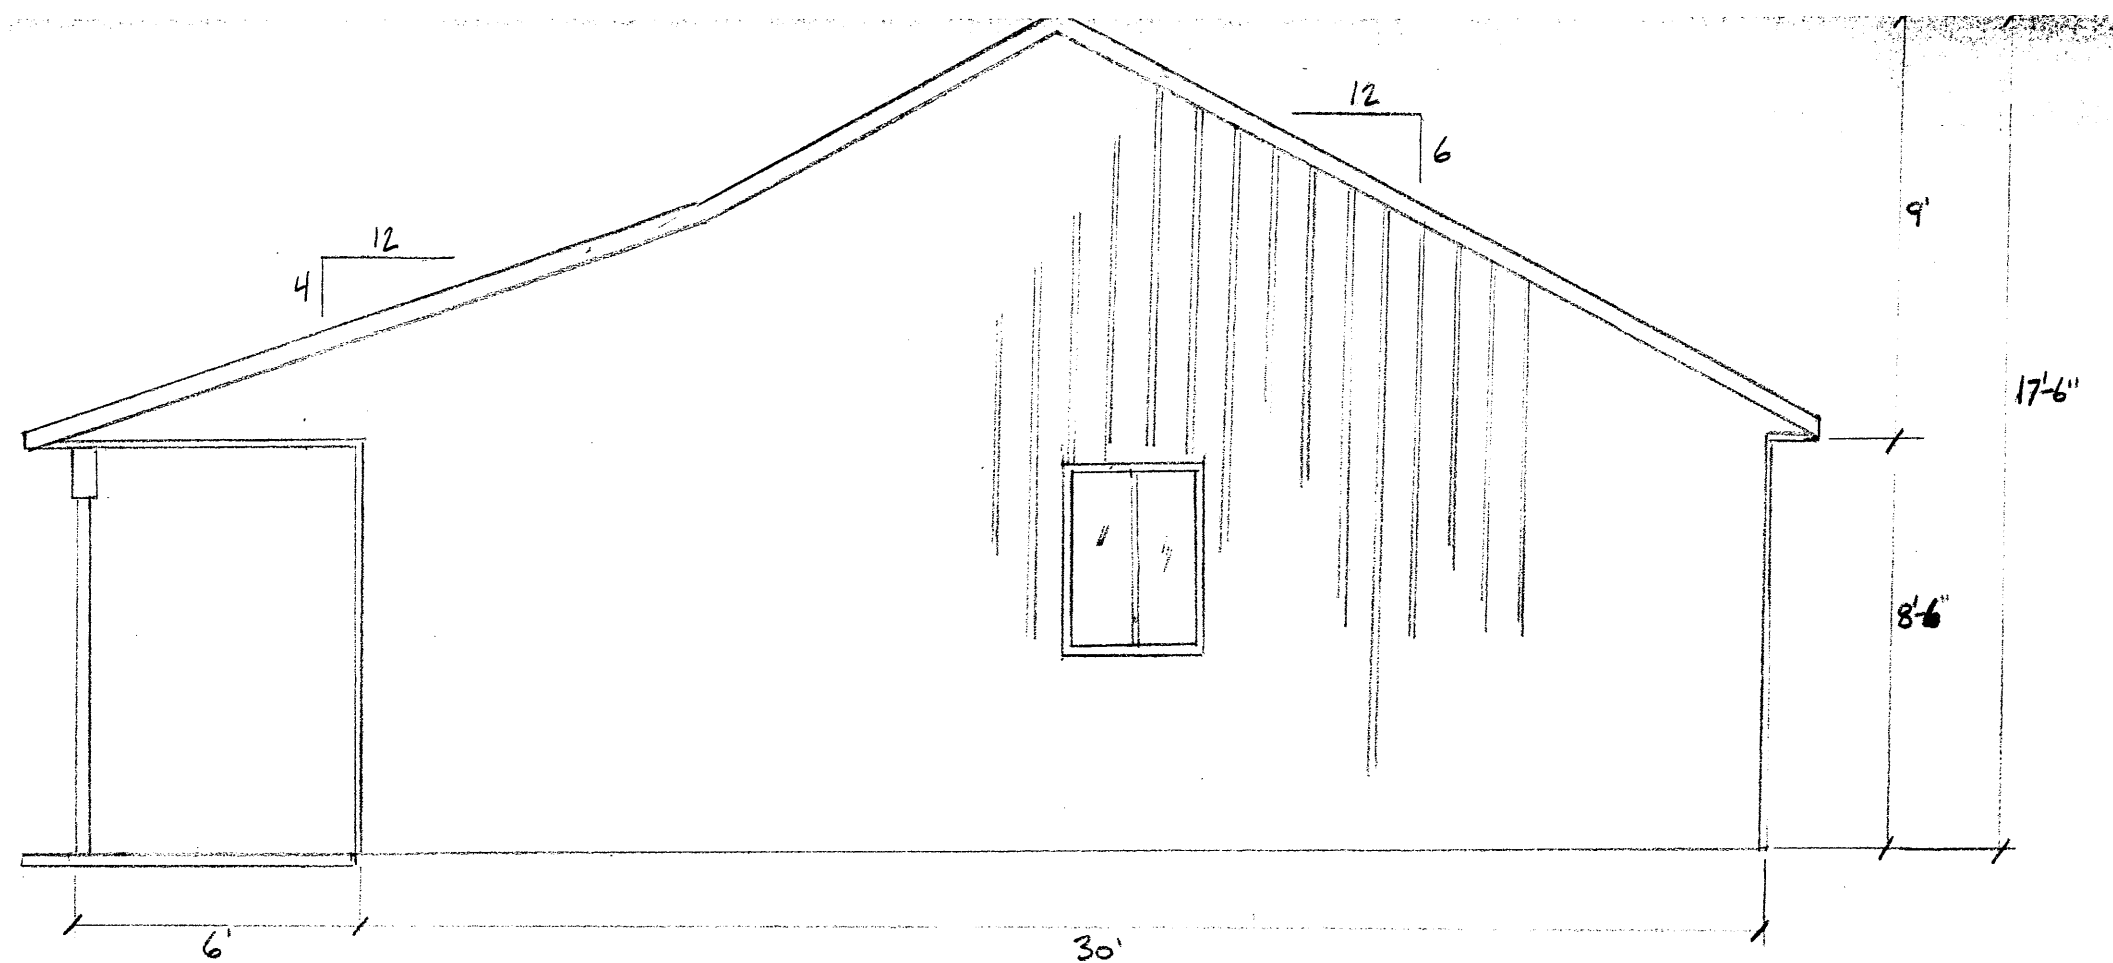

"EAST ELEVATION"

"SOUTH ELEVATION"

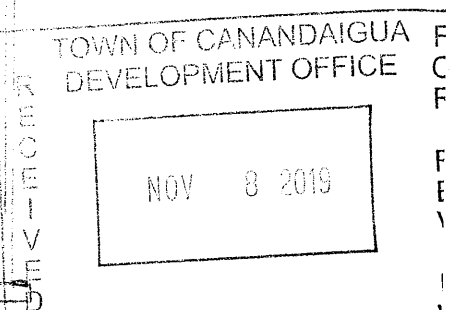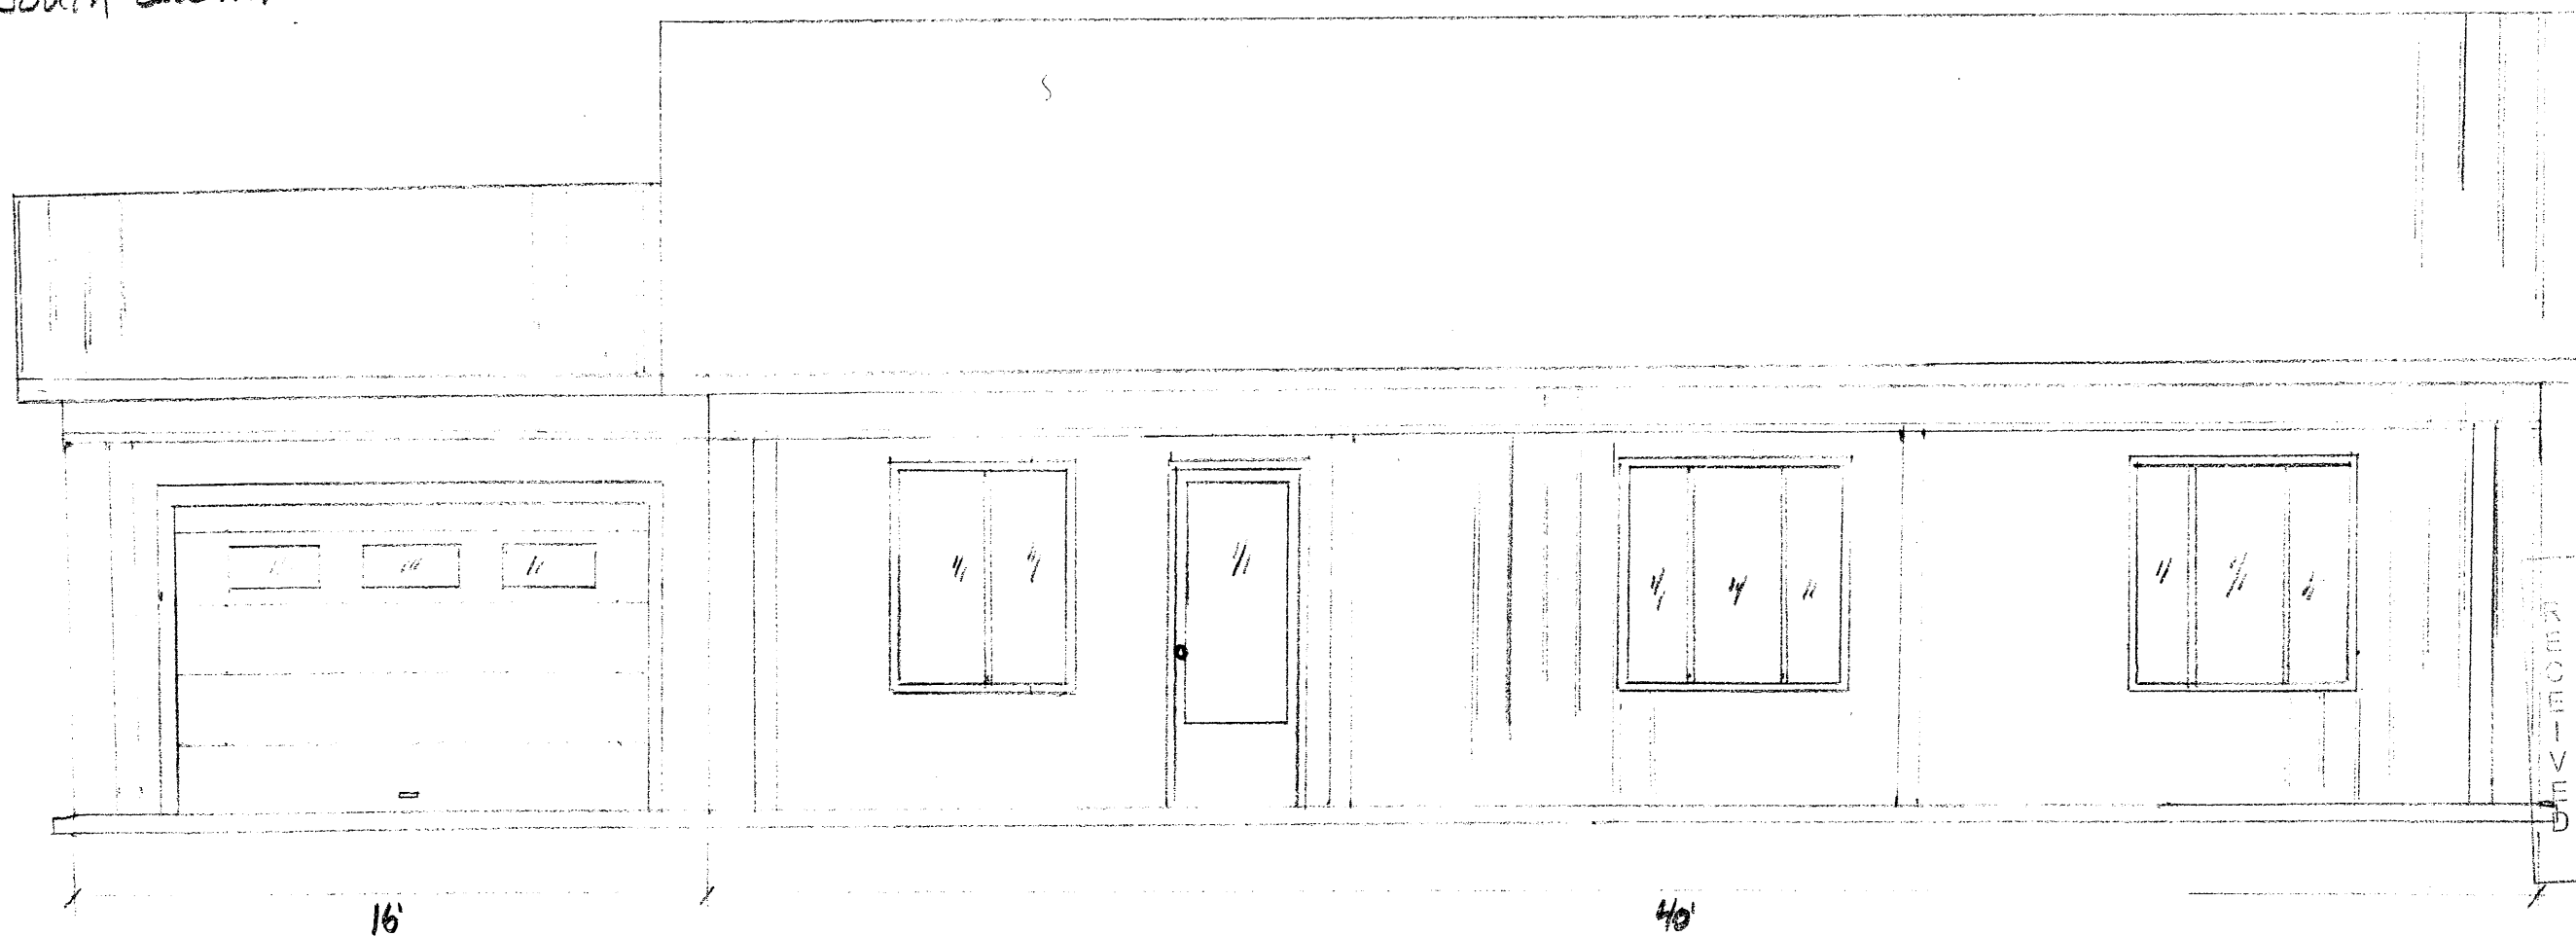




1/4"=1'

5393 STATE ROUTE 21

CANANDAIGUA, NY 14424


TRAVIS WOOLLEY

11.7.19

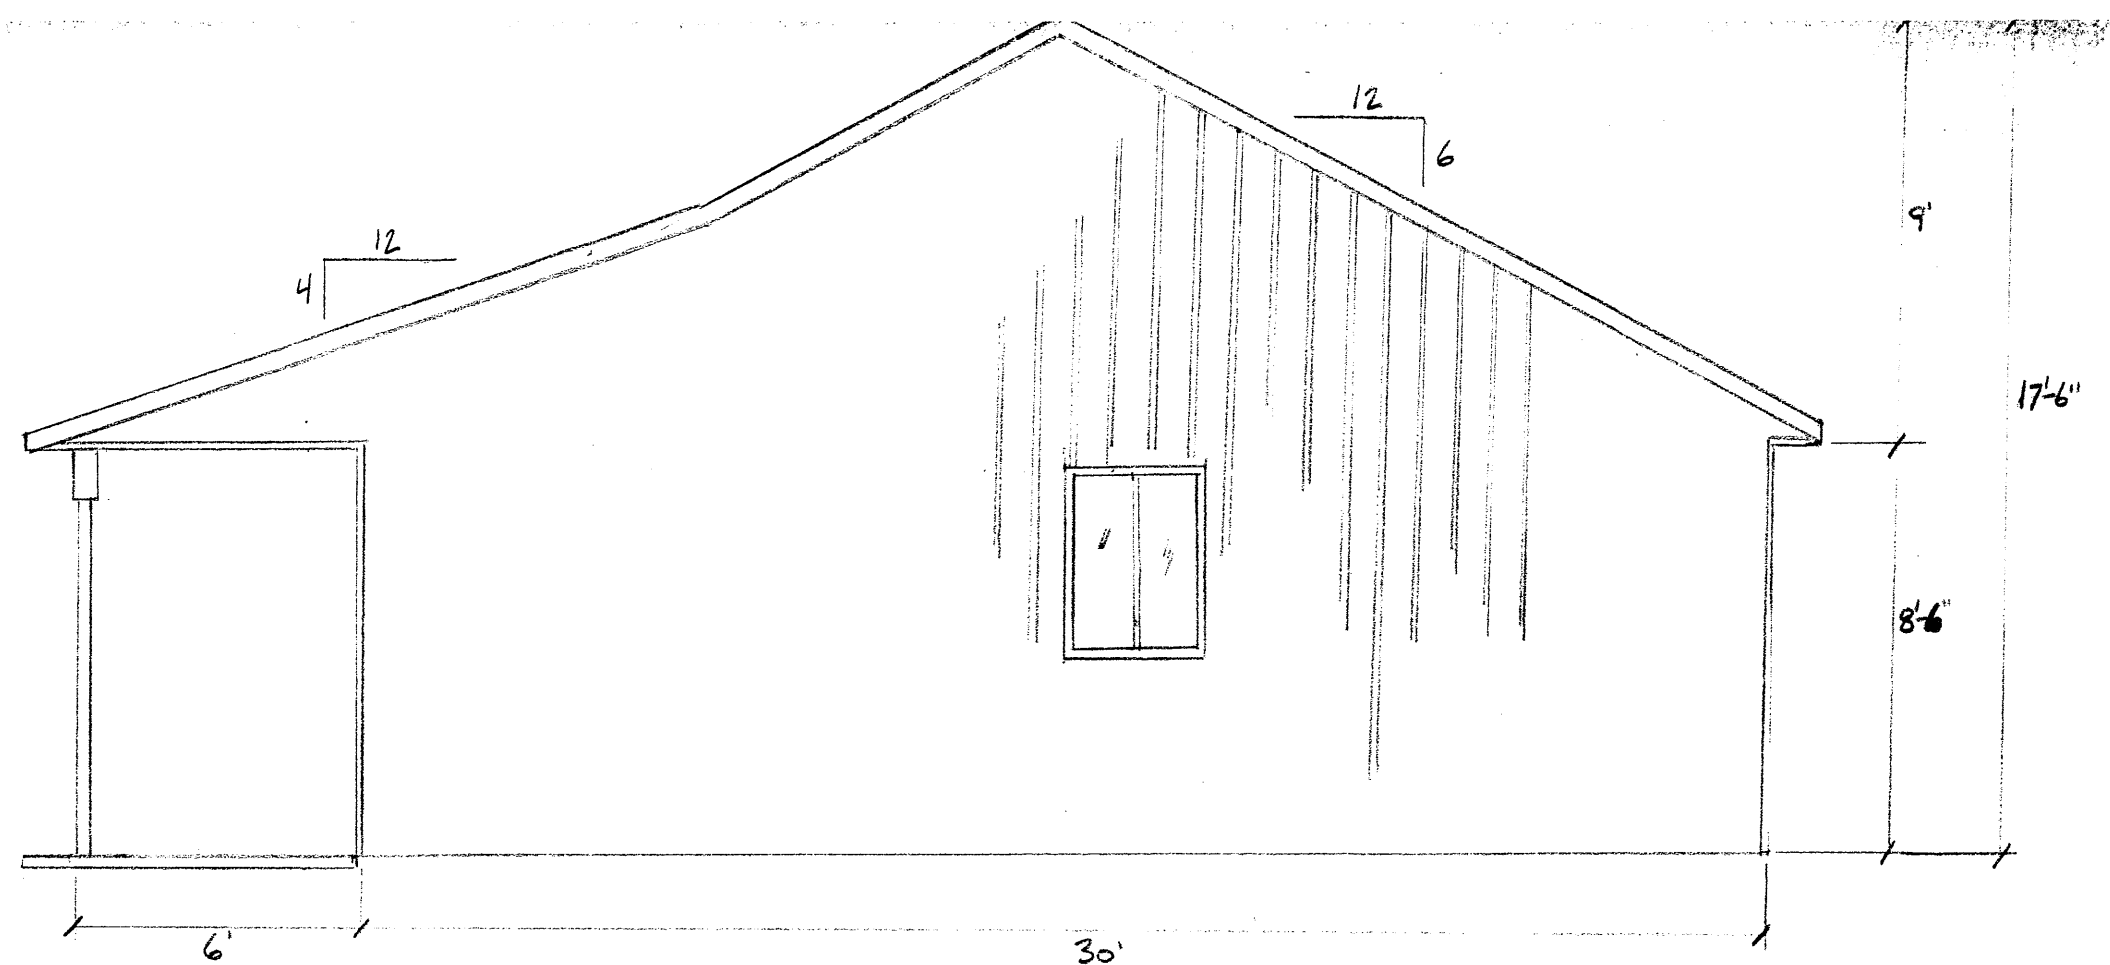

"EAST ELEVATION"

"SOUTH ELEVATION"

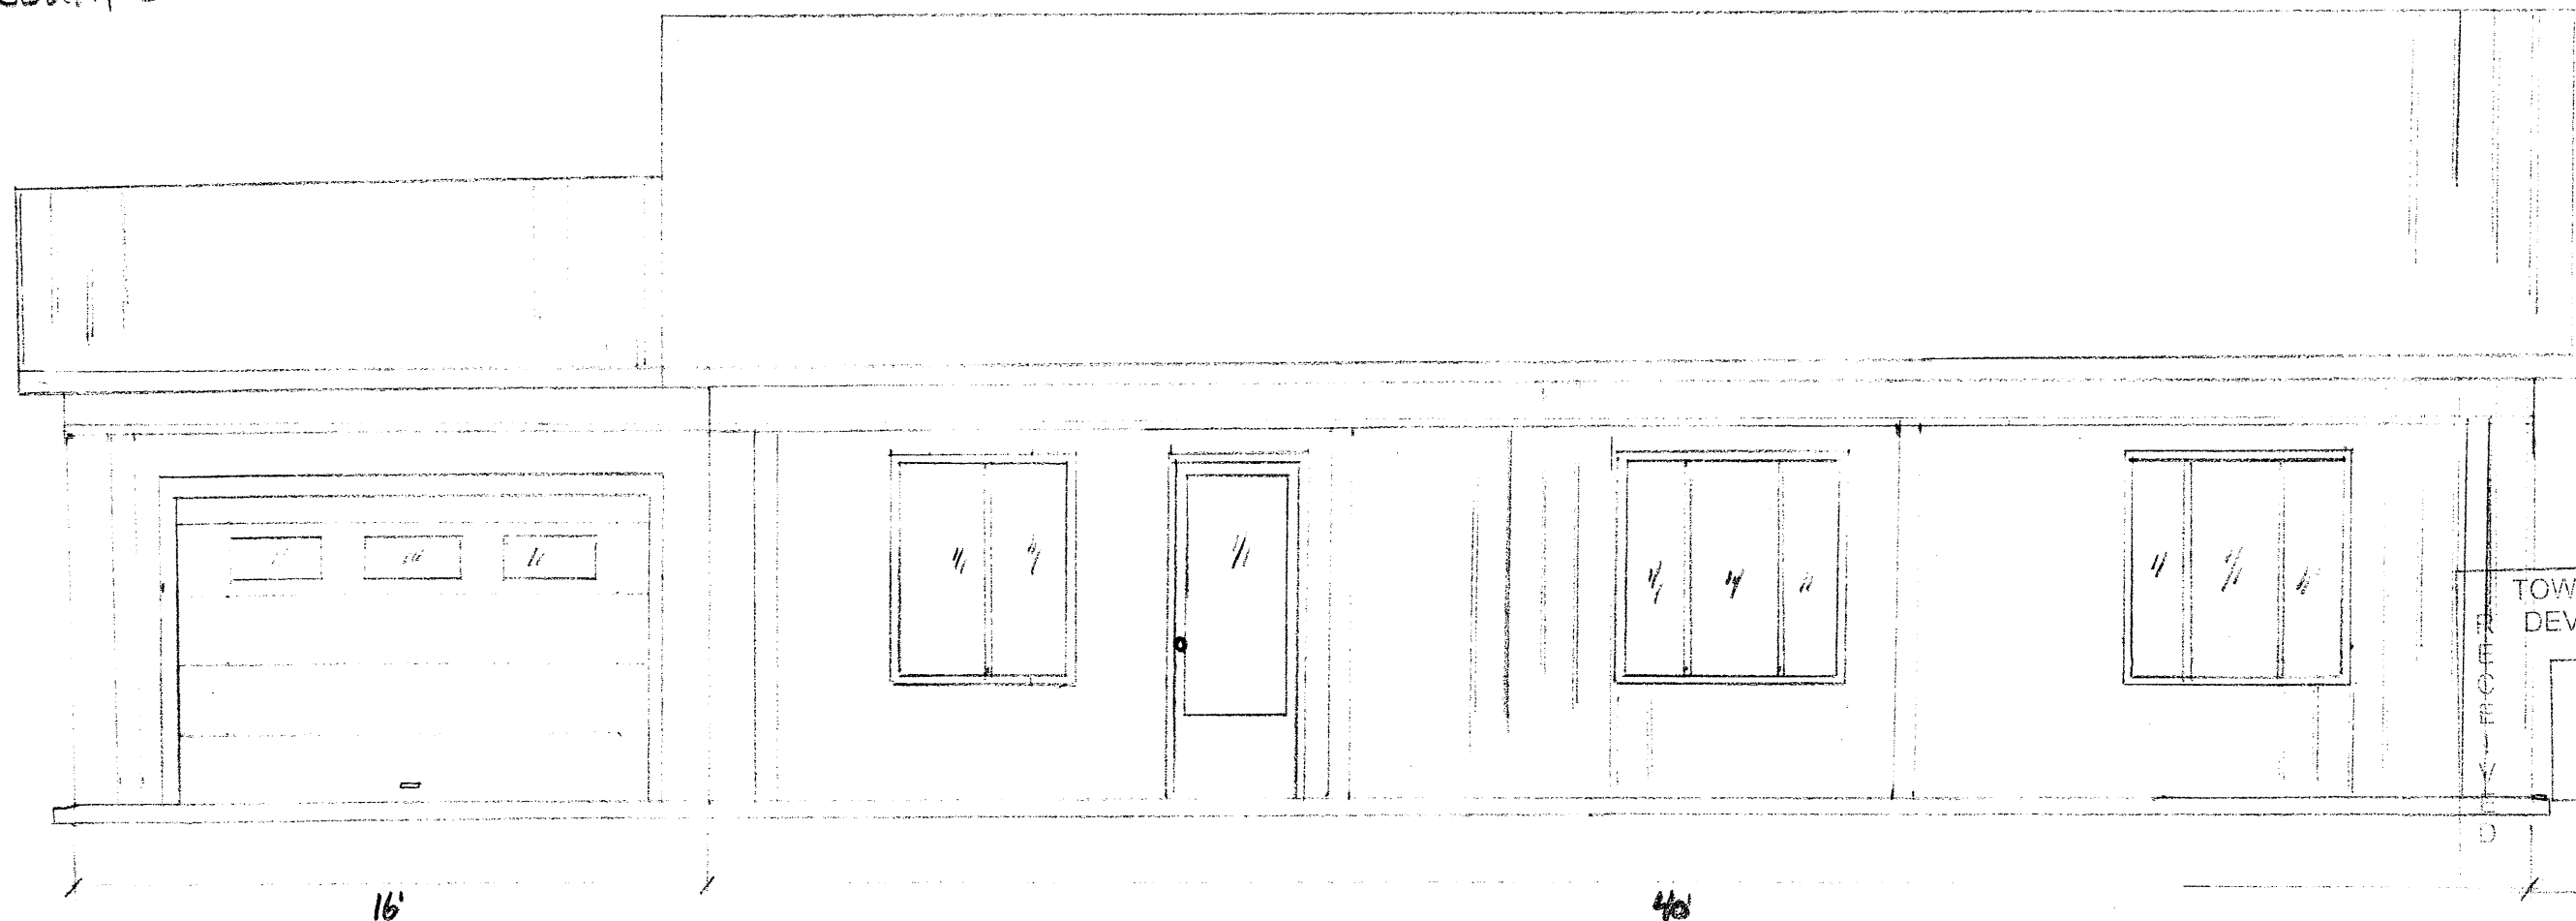

TOWN OF CANANDAIGUA
DEVELOPMENT OFFICE

NOV 8 2019

RECEIVED

FOR REVIEW