

ot 3
tin Noreika

N/F Thomas J. Webster, Sr.

N/F Rubin Walton

Mobile Road
25' wide (Private)

Lot 1
Area = 6.837 Acres

BIORETENTION INFILTRATION

PRIOR TO PLACING SOIL MEDIA INTO BIORETENTION FACILITIES, CONTRACTOR SHALL CONDUCT INFILTRATION TEST ACCORDING TO NYSDOT STANDARDS FOR BIORETENTION PRACTICES (NYS STORMWATER DESIGN MANUAL APPENDIX D) IN THE PRESENCE OF JURISDICTIONAL OFFICIAL. IF TEST RESULTS EXCEED 10 MINUTES, CONTRACTOR SHALL AUGMENT SOIL MEDIA BY MIXING ADDITIONAL SAND INTO SOIL MEDIA MIXTURE. REPEAT TEST UNTIL SOIL MEDIA MEETS REQUIREMENT.

SEPTIC SYSTEM ABANDONMENT

PUMP OUT TANK, DISCONNECT AND REMOVE ALL ELECTRICAL COMPONENTS. THEN EITHER REMOVE AND DISPOSE OF ENTIRE TANK OR PARTIALLY EXCAVATE, SEVERE AND REMOVE TOP HALF, DRILL HOLES IN BOTTOM OF TANK, FILL AND COMPACT INTERIOR WITH IN SITU SOIL OR STRUCTURAL FILL. REMOVE AND DISPOSE OF ALL LEACH FIELD AND DISTRIBUTION PIPES. WASH RESIDUAL DEBRIS FROM REMOVED MATERIALS BEFORE TRANSPORTING TO SOLID WASTE FACILITY.

TOWN OF CANANDAIGUA PLANNING BOARD CHAIRPERSON	DATE
TOWN OF CANANDAIGUA HIGHWAY SUPERINTENDANT	DATE
TOWN ENGINEER	DATE
CANANDAIGUA-FARMINGTON SEWER & WATER DIST.	DATE

CLOSE GUARD VALVE,
DISCONNECT HYDRANT,
INSTALL 8 SECTIONS OF
ANCHOR PIPE, CONFIRM 6"
FROM EDGE OF PAVEMENT
AND REATTACH HYDRANT.


2" WATTS SERIES LF009
REDUCED PRESSURE ZONE
ASSEMBLY AND 2" WATER
METER FROM BADGER
SUPPLY INSTALLED IN
MECHANICAL ROOM

N/F Gerald Currier
Liber 1184 Page 715

CONTRACTOR TO REMOVE CLEANOUT
AND PERMANENTLY PLUG END OF
SANITARY LATERAL.

Purdy Road
(R.O.W. 49.5' wide)

**Dig Safely.
New York**
DIAL 811
digsafelynewyork.org
Call Before You Dig
Wait The Required Time
Confirm Utility Response
Respect the Marks
Dig With Care

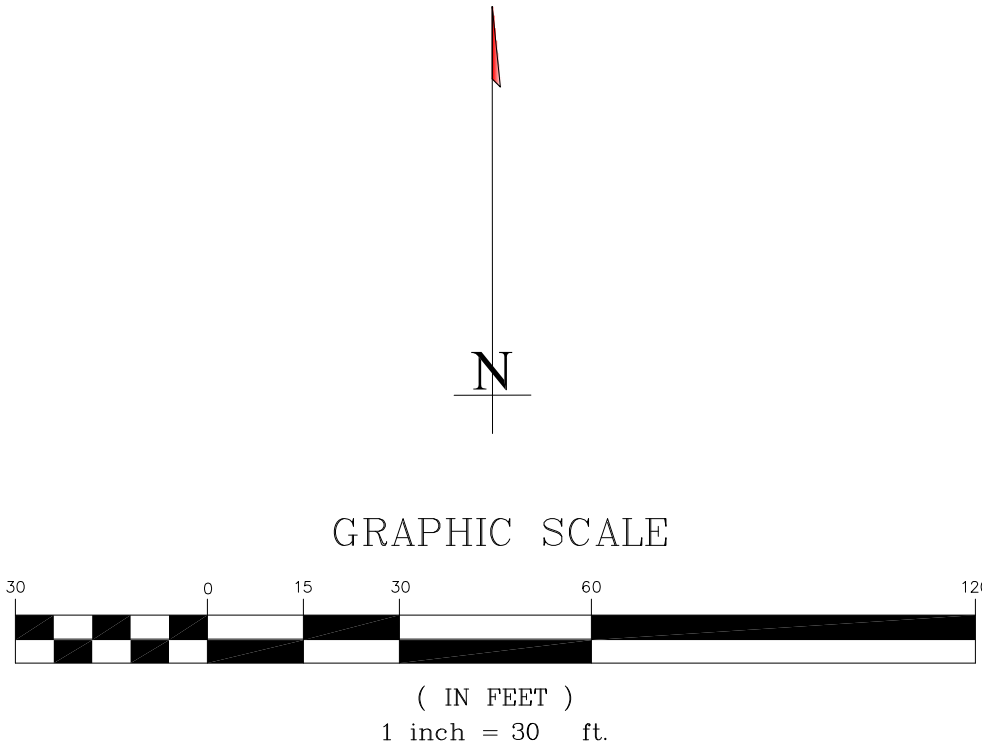

VANGUARD
Engineering PC
241 Castlebar Road, Rochester, New York 14610
585.427.0520 phone and facsimile
www.VanEng.com



DRAWING ALTERATION
THIS DRAWING IS NOT TO BE USED FOR CONSTRUCTION PURPOSES. IT IS SUBJECT TO REVISIONS AND SHOULD NOT BE USED FOR CONSTRUCTION PURPOSES. NOT FOR CONSTRUCTION.
DRAWING NO. 11/02/2016
DATE 11/02/2016
JOB NO. 201512
DESIGNED BY JCA
DRAWN BY JMK
CHECKED BY JCA
APPROVED BY JCA

Scale	1"=30'
Date	11/02/2016
Job No.	201512
Designed by	JCA
Drawn by	JMK
Checked by	JCA
Approved by	JCA

Client	FLOWERS BY STELLA
Project	FLOWERS BY STELLA RETAIL DEVELOPMENT
Sheet No.	U-1
Drawing No.	