


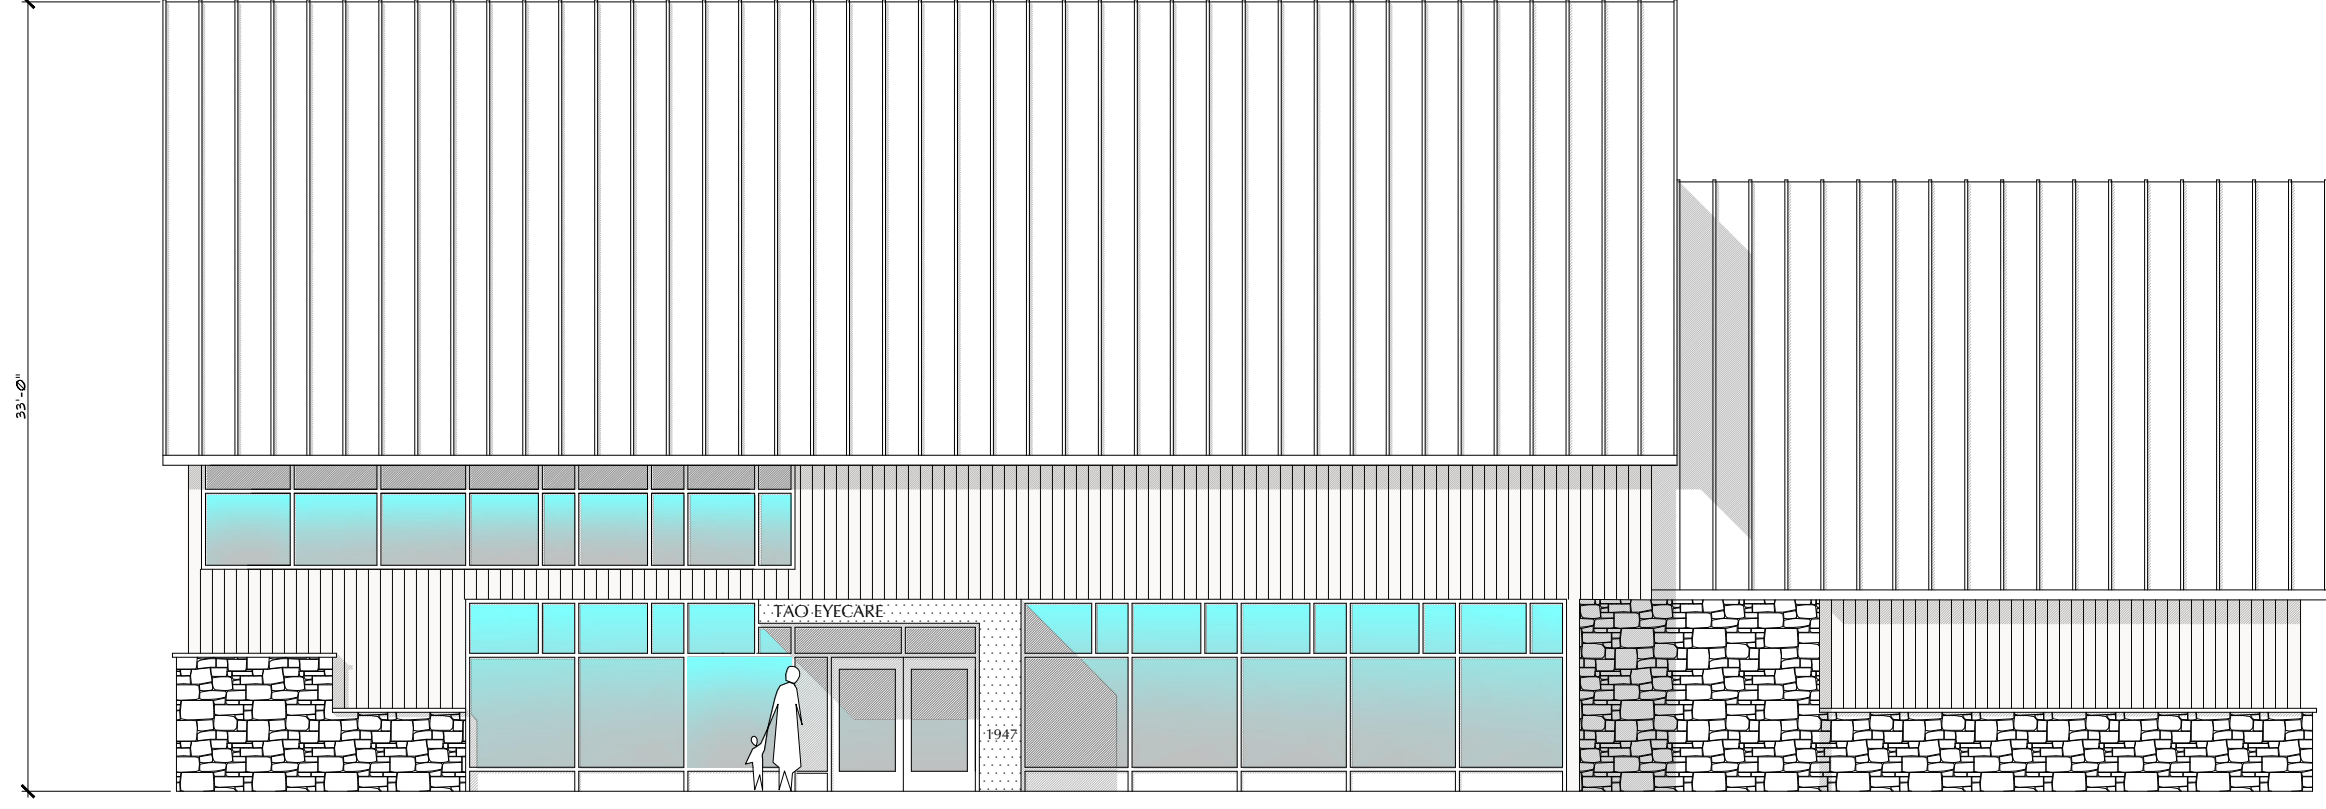

1
SK-1

PROPOSED FRONT ELEVATION

SCALE: $\frac{1}{8}" = 1'-0"$