
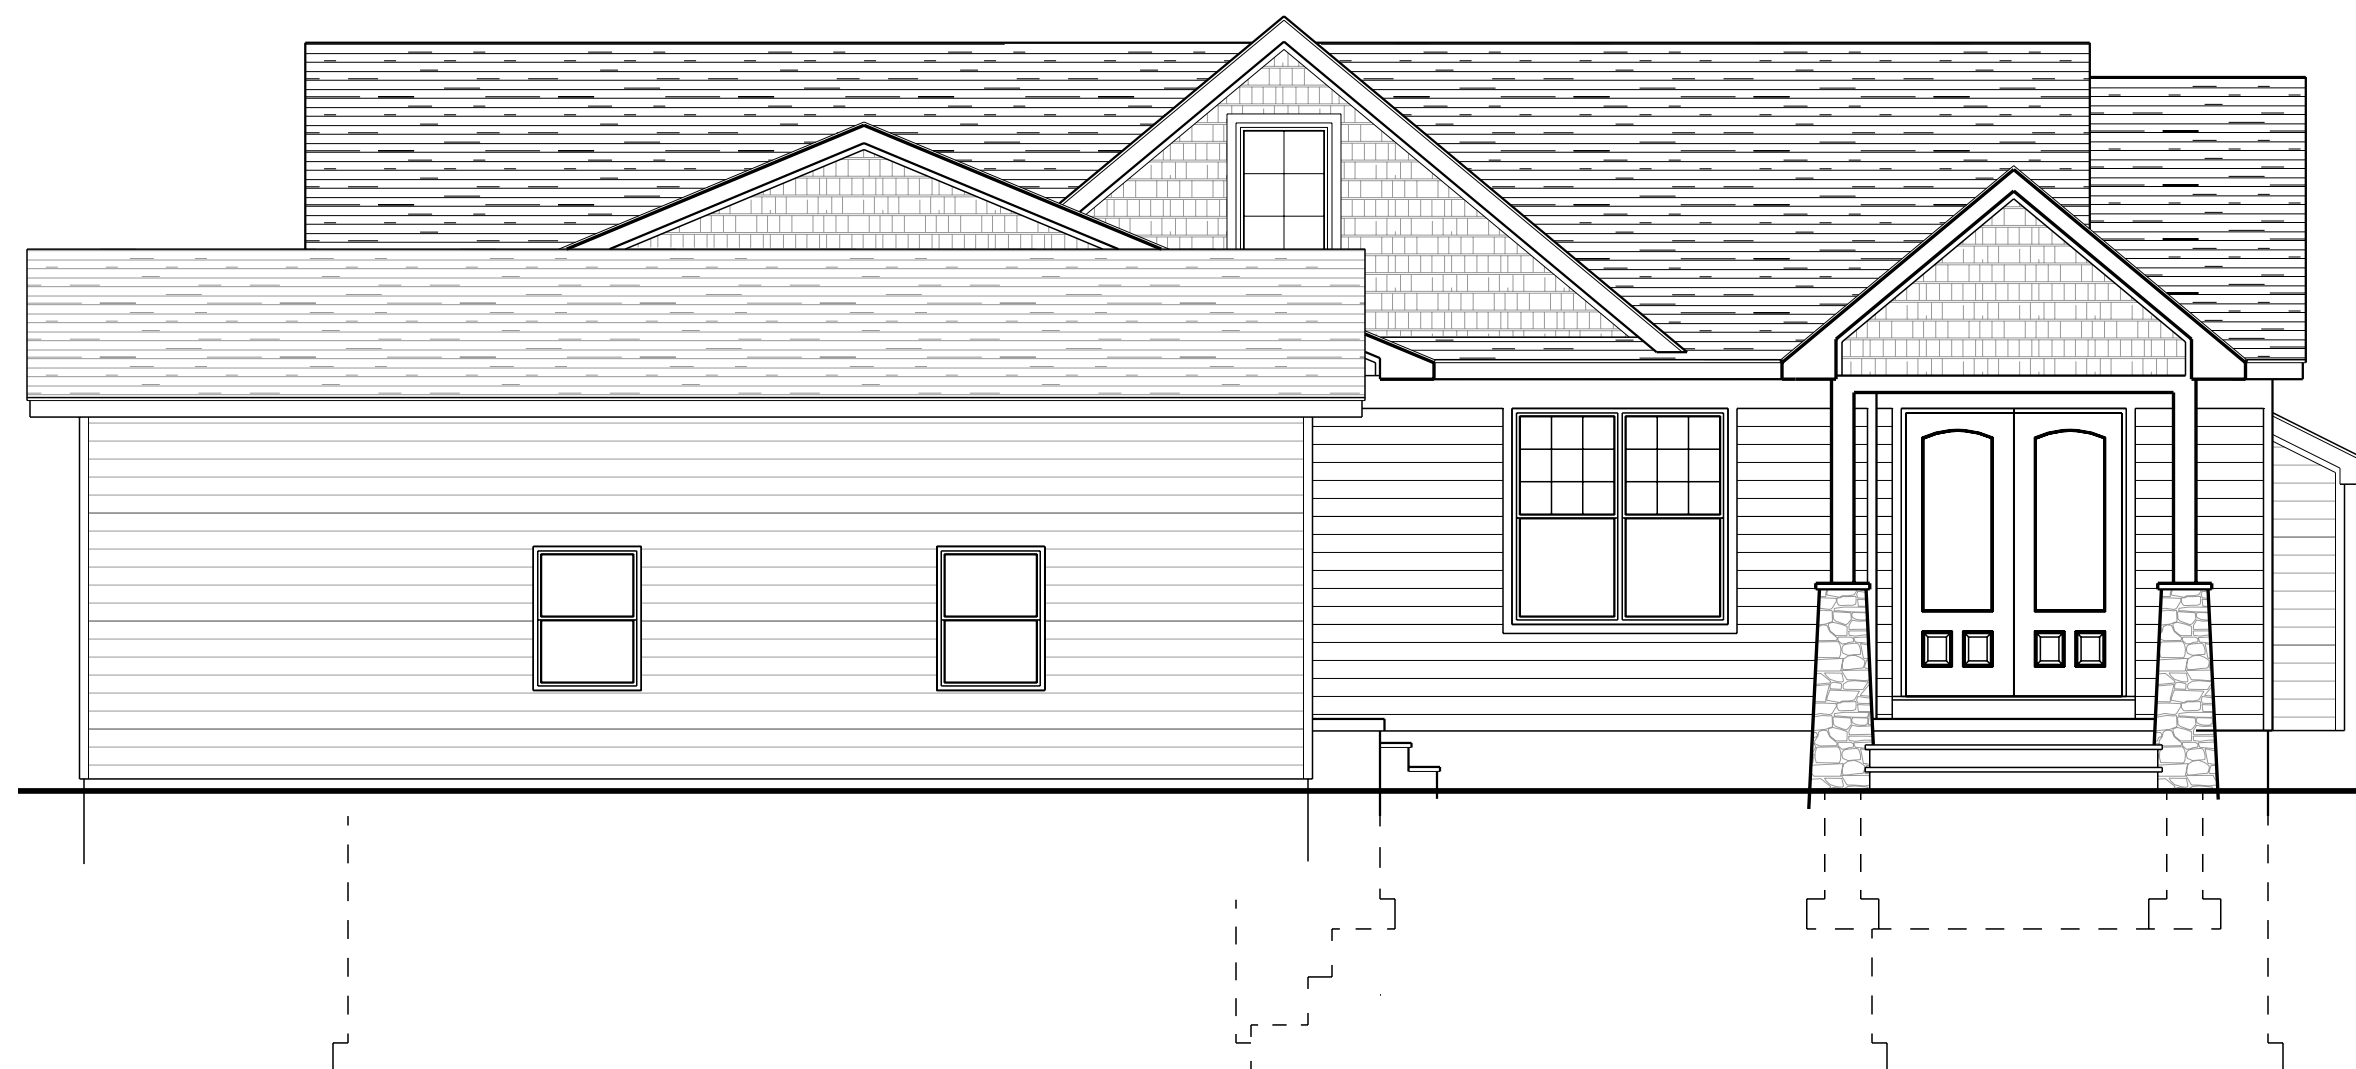


EXISTING GARAGE  
TO REMAIN UNCHANGED

NEW WOOD FRAME HOME

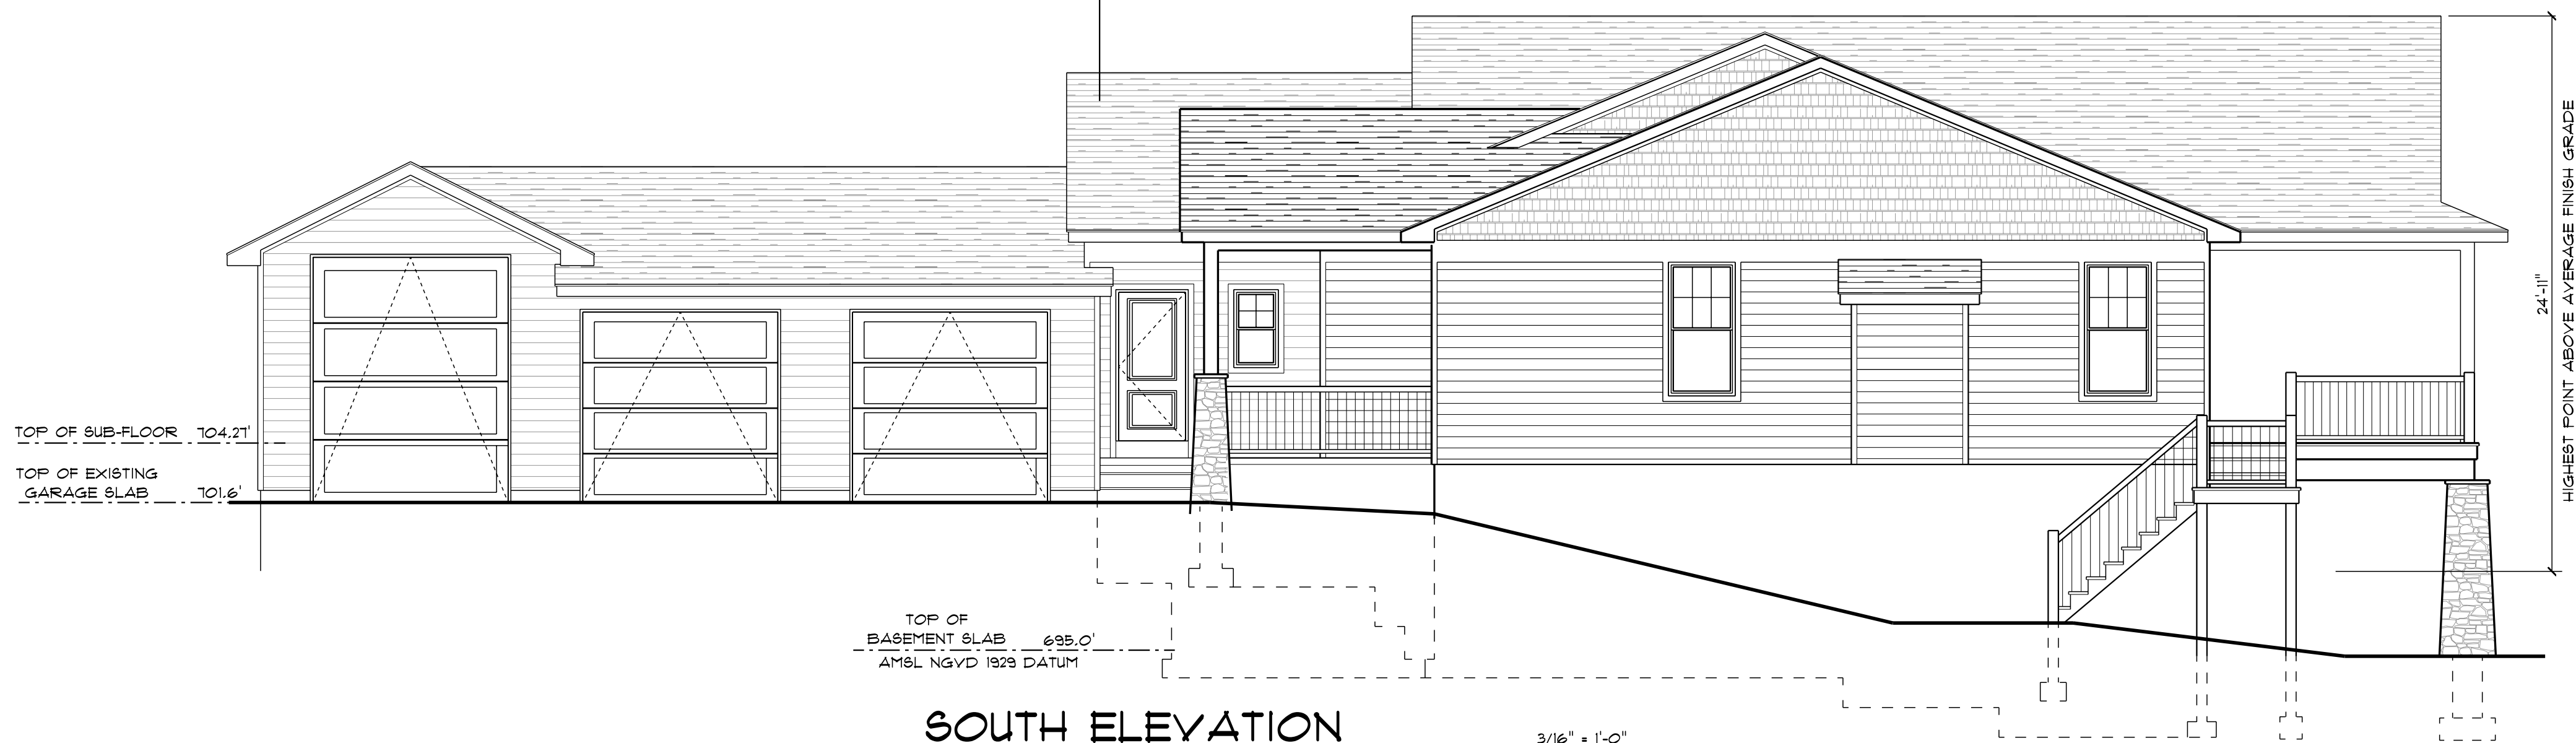

## RELPH RESIDENCE

4966 STATION HOUSE RD  
CANANDAIGUA, NY 14424

DRAFTING SERVICES AND CONSTRUCTION DOCUMENTS  
HAVE BEEN PREPARED AND PROVIDED BY:  
MIKE GULLACE 585-261-2596

DATE	8/04/2019
DRAWN BY	MGG
CHECKED BY	AKH
REV.	
REV.	
SHEET No.	A-2 OF 3