



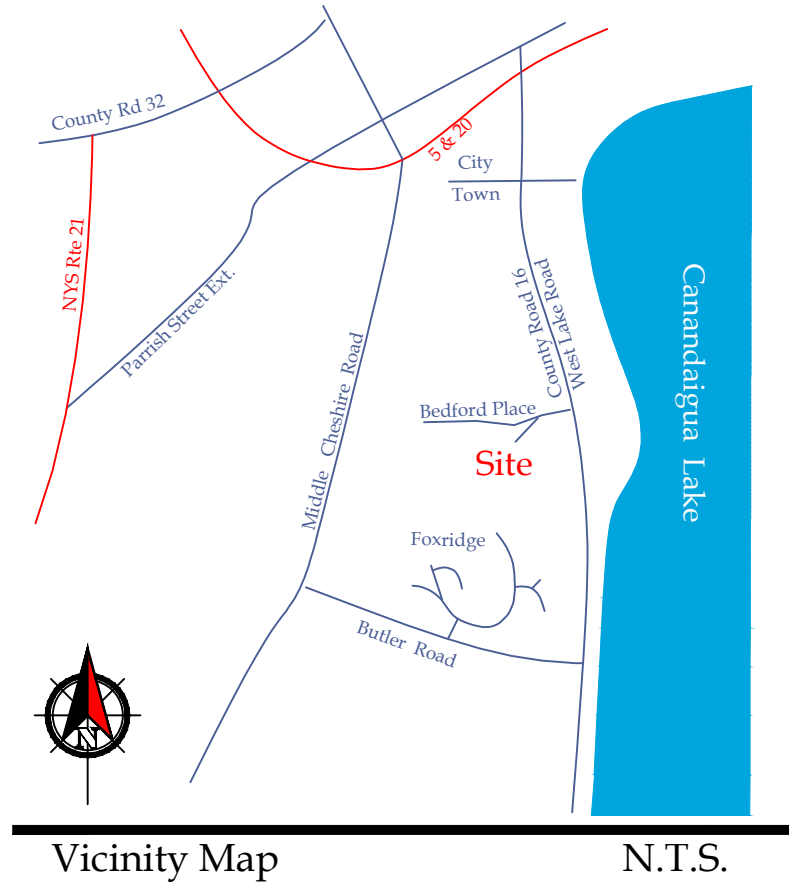

" Unauthorized alteration or addition to a map bearing a Licensed Professional Engineer's or Professional Land Surveyor's seal in any way is a Violation of Section 7209

" Copyright 2018" Venezia & Associates. All rights reserved unauthorized duplication is a violation of all applicable laws"

Hillside Conservation
Area 12.235 Acres

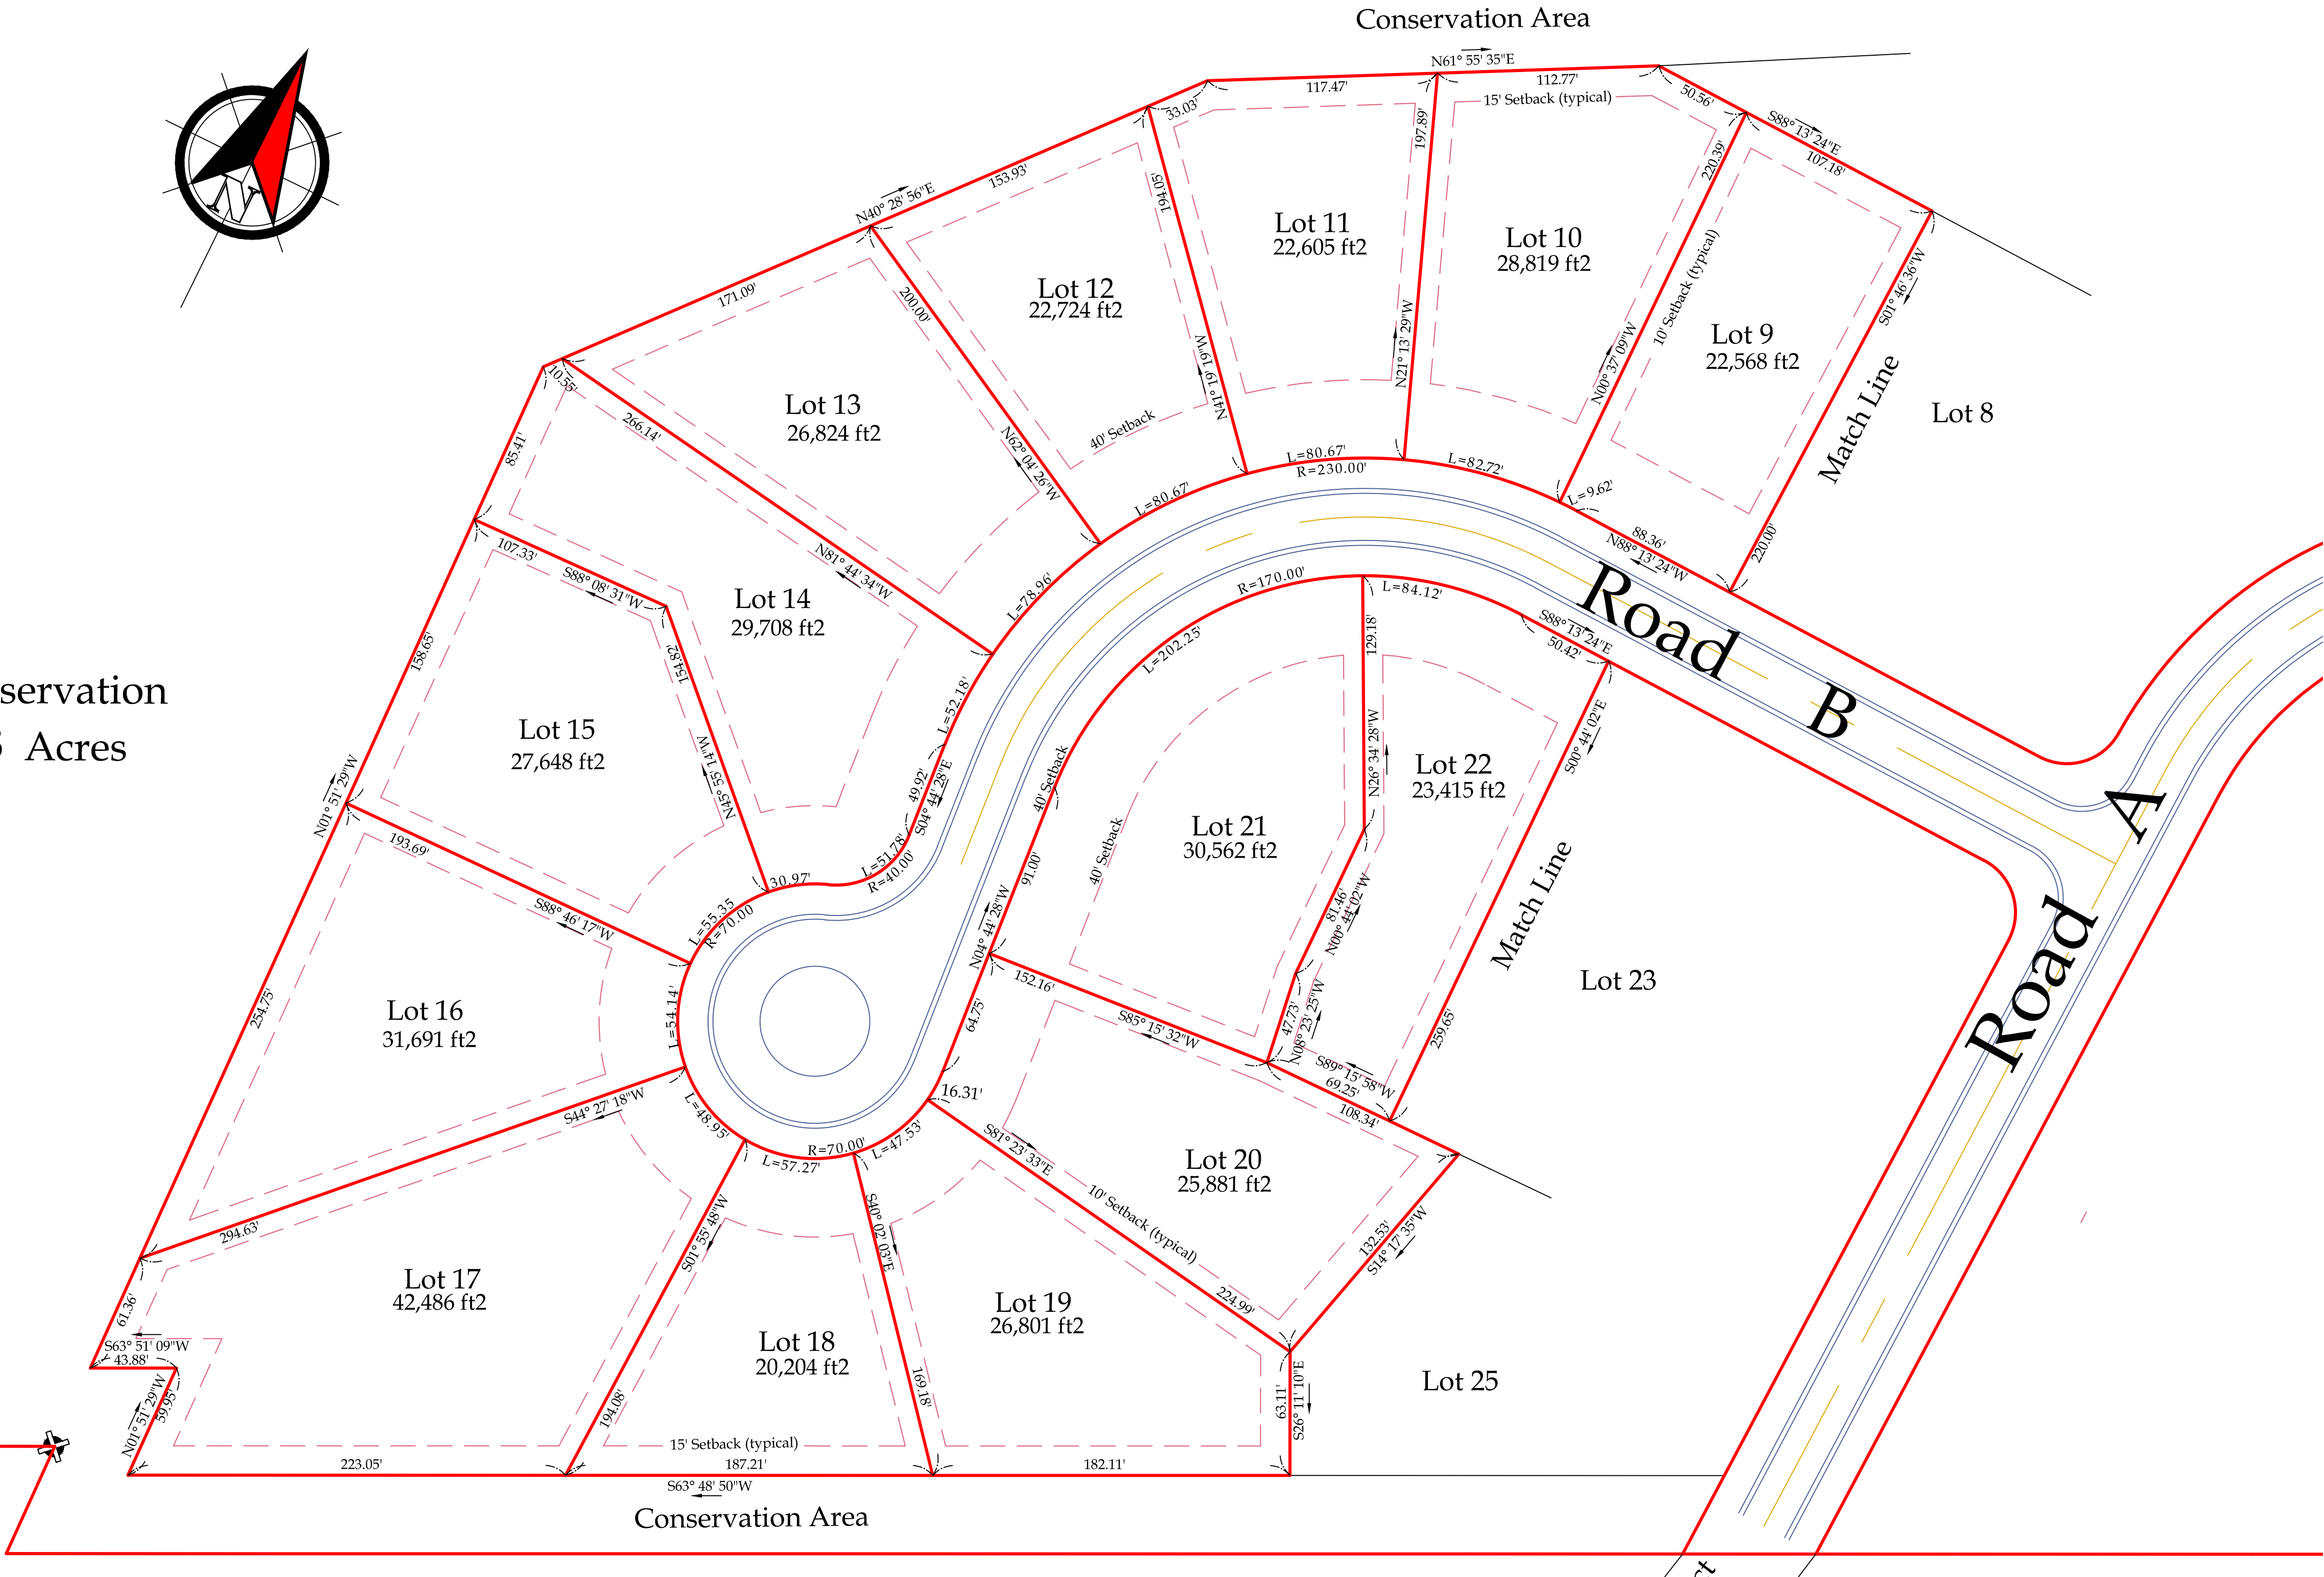

Legend

- Iron pin or pipe found
- Iron pin set
- Drill hole
- Utility pole
- E/T
- Utility lines
- E/T
- R.O.W. line
- Property lines
- Centerline
- P.K. nail found
- P.K. nail set
- Concrete Monument
- Benchmark

Revisions				
NO.	Date	Description	By	

This is to certify that I am a
Licensed Land Surveyor and that this plan
was completed on 5/10/2018
from notes of an instrument survey
performed on July 2017.

Rocco A. Venezia
License No. 049761
signed



Plat Map B

owners
D.A.G.R.
5820 Goodale Road
Canandaigua N.Y. 14424

Ashton Extension

Showing Land
on
County Road 16
Town of Canandaigua
County of Ontario State of New York
(585)396-3267 Fax. No. (585) 396-0131 E-mail rocco@veneziasurvey.com

T.m. # 97.04-1-6.121
Scale 1"= 100'
Sheet 3 of 3