





" Unauthorized alteration or addition to a map bearing a Licensed Professional Engineer's or Professional Land Surveyor's seal in any way is a Violation of Section 7209

" Copyright 2016 Venezia & Associates. All rights reserved unauthorized duplication is a violation of all applicable laws"

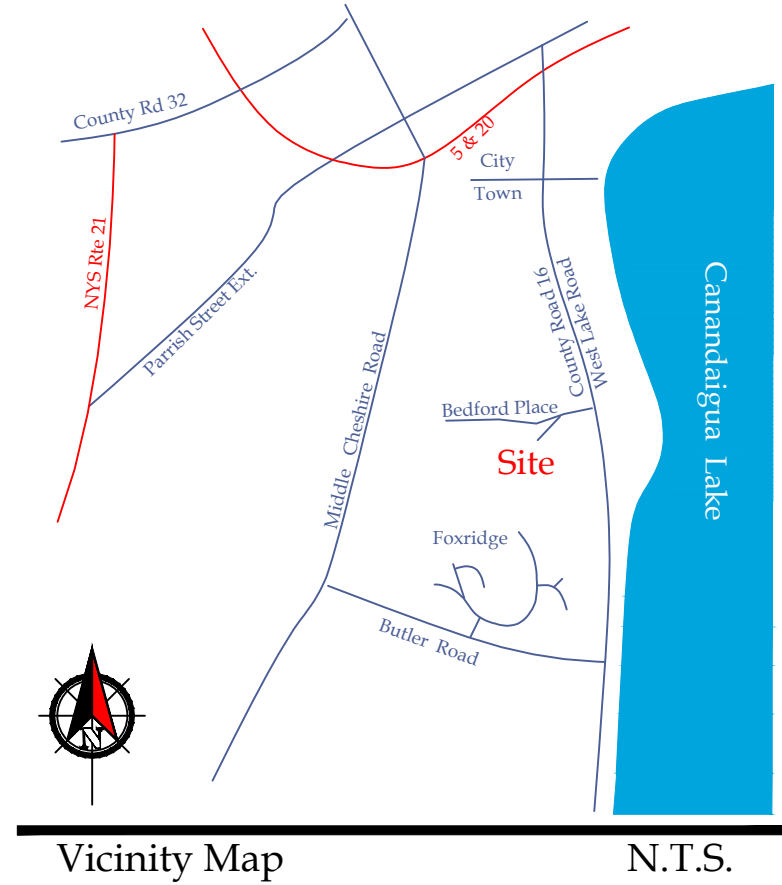

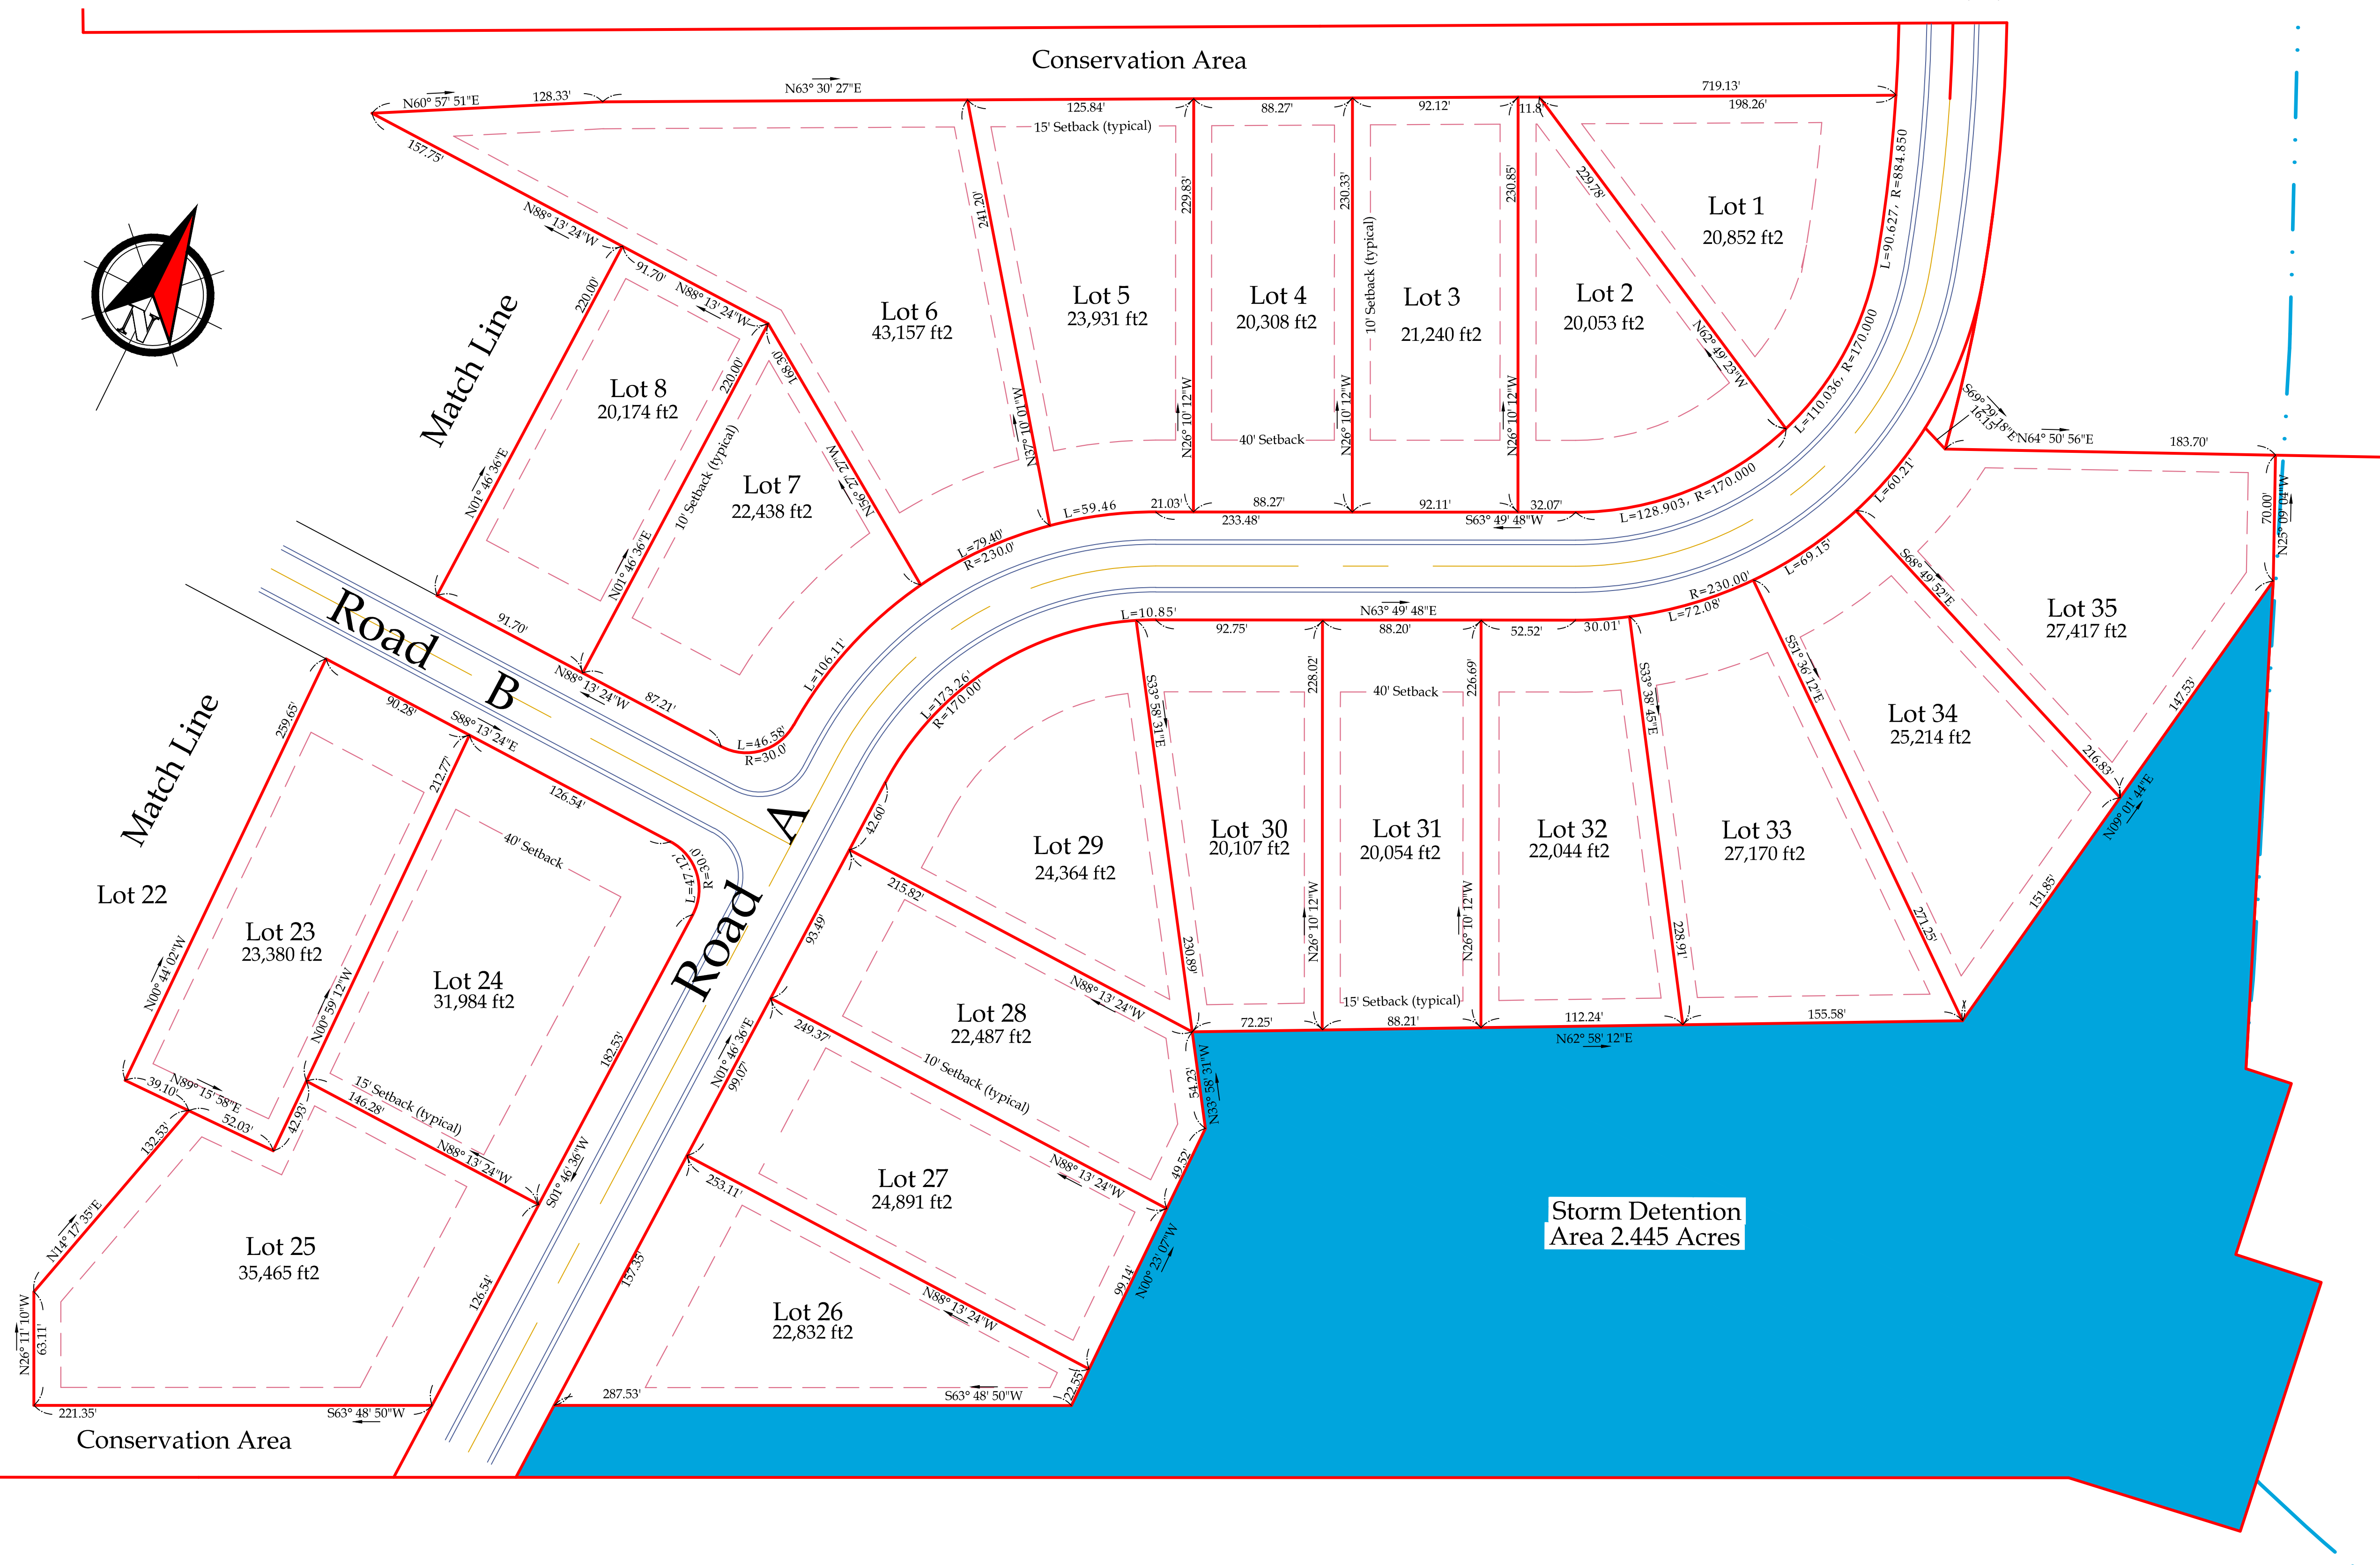

VENEZIA
LAND SURVEYORS AND CIVIL ENGINEERS

5120 Laura Lane
Canandaigua New York, 14424

Legend

✖ Iron pin or pipe found

✖ Iron pin set

● Drill hole

○ Utility pole

— E/T

— E/T

— R.O.W. line

— Property lines

— Centerline

▲ P.K. nail found

▲ P.K. nail set

■ Concrete Monument

◆ Benchmark

— Utility lines

— E/T

— R.O.W. line

— Property lines

— Centerline

Revisions			
NO.	Date	Description	By

This is to certify that I am a Licensed Land Surveyor and that this plan was completed on 5/10/2018 from notes of an instrument survey performed on July 2017.

Rocco A. Venezia

License No. 049761

signed



Plat Map A

Ashton Extension

owners
D.A.G.R. LLC
5820 Goodale Road
Canandaigua N.Y. 14424

Showing Land
on
County Road 16
Town of Canandaigua
County of Ontario State of New York

www.veneziasurvey.com (585)396-3267 Fax. No. (585) 396-0131 E-mail rocco@veneziasurvey.com

T.m. # 97.04-1-6.121
Scale 1"= 100'
Sheet 2 of 3