

TOWN OF CANANDAIGUA
DEVELOPMENT OFFICE


RECEIVED

APR 8 2020


FOR REVIEW



① WEST ELEVATION

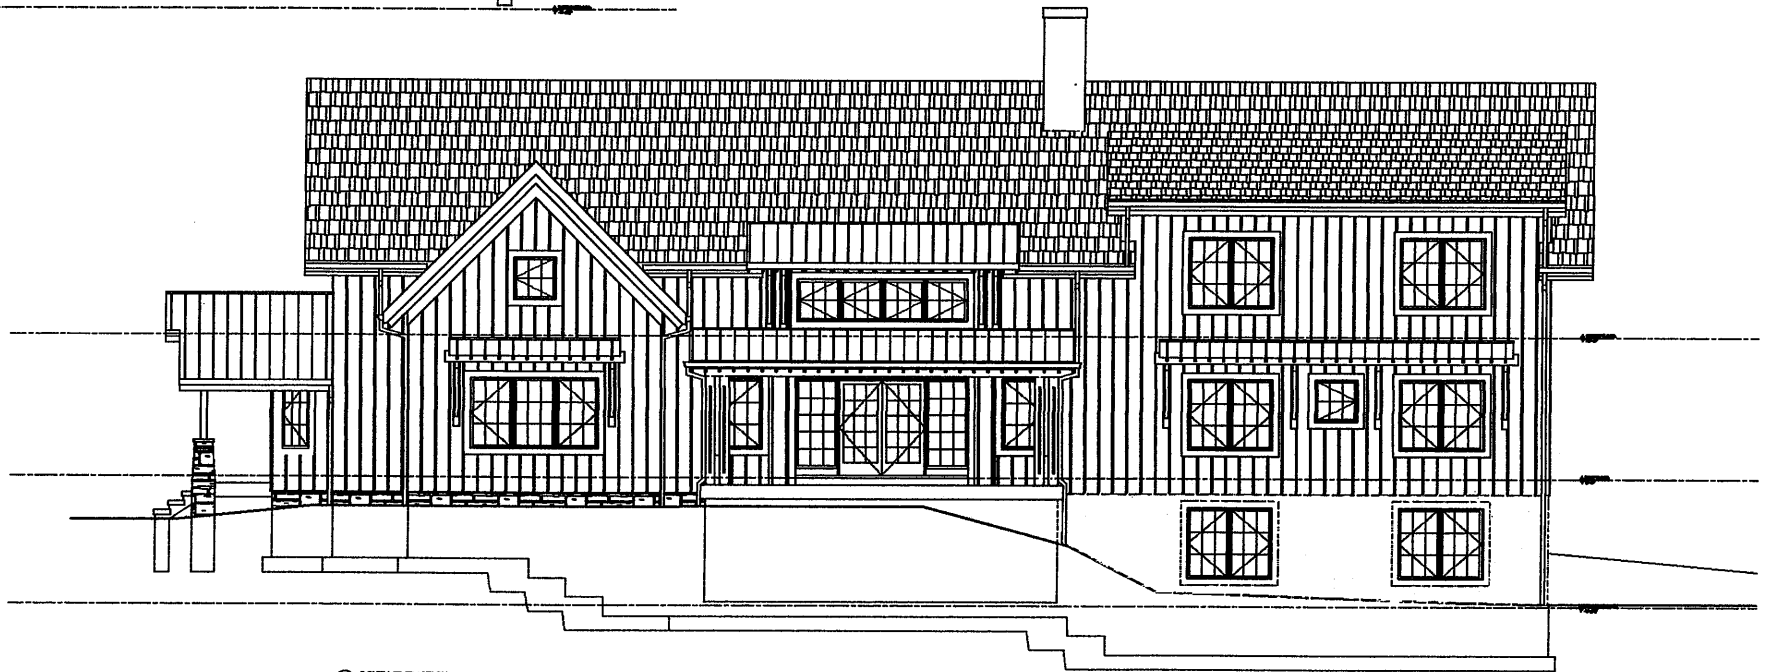

② SOUTH ELEVATION

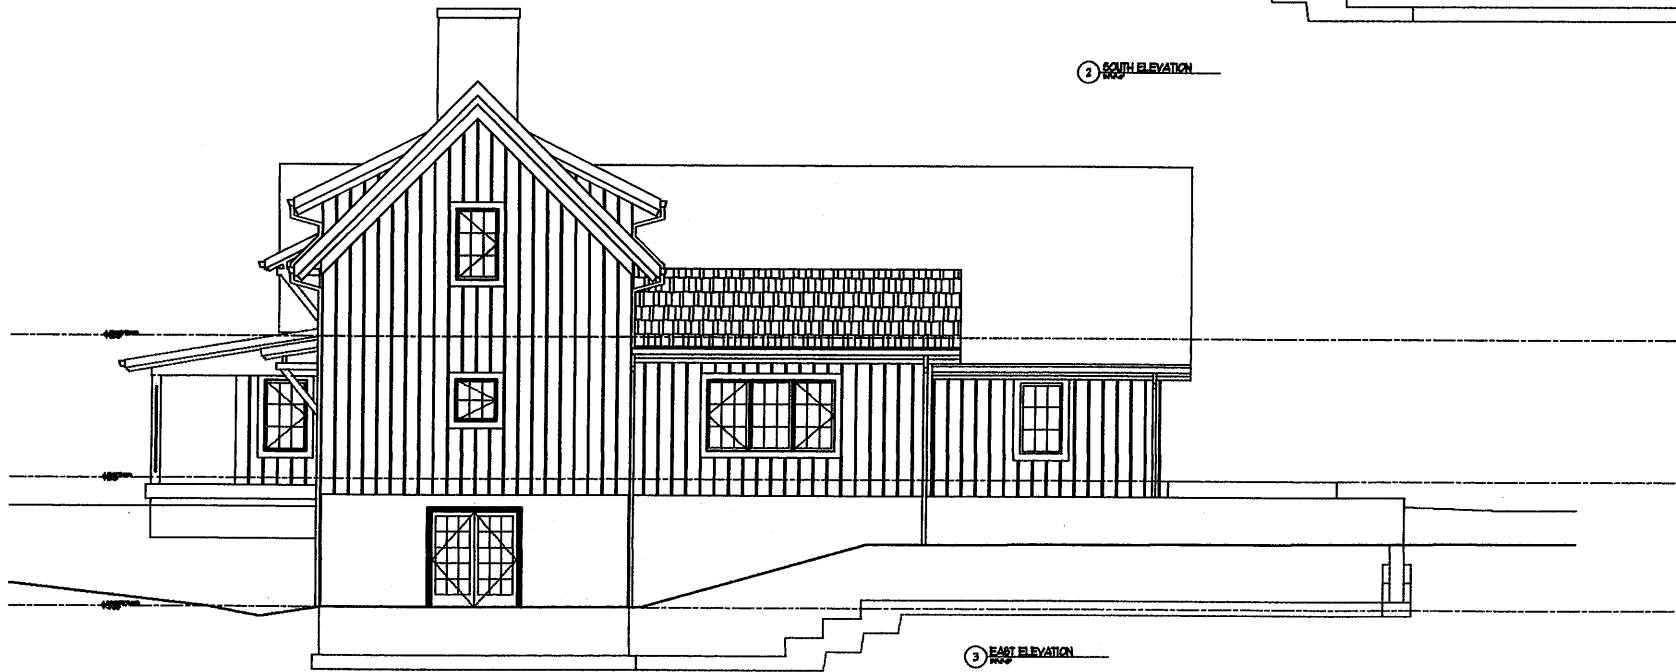

③ EAST ELEVATION

