


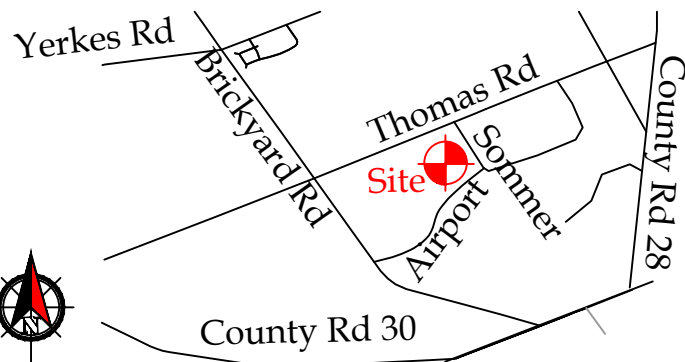

T.m. # 70.00-1-67.111 Industrial

Zoning Chart
Town of Canandaigua

Zoning District	Industrial
Min lot area	43,560 SF
Min lot width	175'
Min front yard setback	60'
Min side yard setback	25'
Min rear yard setback	50'
Min rear yard setback (acces.)	40'
Max building height	48'
Max accessory structure height	16'
Max building coverage	30%

Deed Reference

Tom Farchione And Ronald Billittier to Uptowne Pointe LLC by deed filed in Liber 1453 of Deeds at Page 242.

Map References

Lands of Oreste & Marguerite D'Allesandro, by Jack R. Anderson filed Aug. 1, 1968 as Ontario County filed map no. 4340.

Survey plan of land to be conveyed by Marguerite D'Allesandro, by Bradley G. Overace, Ls. filed June 16, 1988 as Ontario county filed map no. 15941.

Boundary survey of parcel of land to be acquired by Dr. Bruce C. Campbell, by Myron R. Brewster, Jr. filed April 30, 1982 as Ontario County filed map no. 10060.

Lands to be conveyed to Walter W., Jr. & Diane S. Jones and Terry A. Dekouski, by Douglas P. Wallace filed march 22, 1984 as Ontario County filed map no. 11350.

Map of topographic survey prepared for: R. Randall Farnsworth, by Venezia and Associates dated feb. 27, 2002

Map of Subdivision prepared for: Bruce C. Campbell, by Venezia and Associates dated December 15, 1999 being job no. 99-446.

Map of subdivision prepared for: Copco Publishers, inc. by Venezia and Associates dated December 14, 2001 being job no. B520.

Map of survey prepared for Larry B. & Bonnie S. Corby, by Venezia and Associates dated December 14, 2000 being job no. A361.

Plan of land owned by Ronald and Helen Billittier, by MRB Group dated June 4, 1999 being project no. U30125.

Final Plat prepared for Ronald Billittier Et al filed as Ontario County Map # 28605.


This project is not situated in any recorded floodplain or wetland area.

Distances shown are horizontal ground distances. all distances and elevations shown are measured in decimal feet. vertical datum is navd 88. horizontal datum is nys grid.

Property is located in flood zone x per Fema Community Panel number 360598 0015 C map last revised March 3, 1997.

" Unauthorized alteration or addition to a map bearing a Licensed Professional Engineer's or Professional Land Surveyor's seal in any way is a Violation of Section 7209

" Copyright 2022" Venezia & Associates. All rights reserved unauthorized duplication is a violation of all applicable laws"

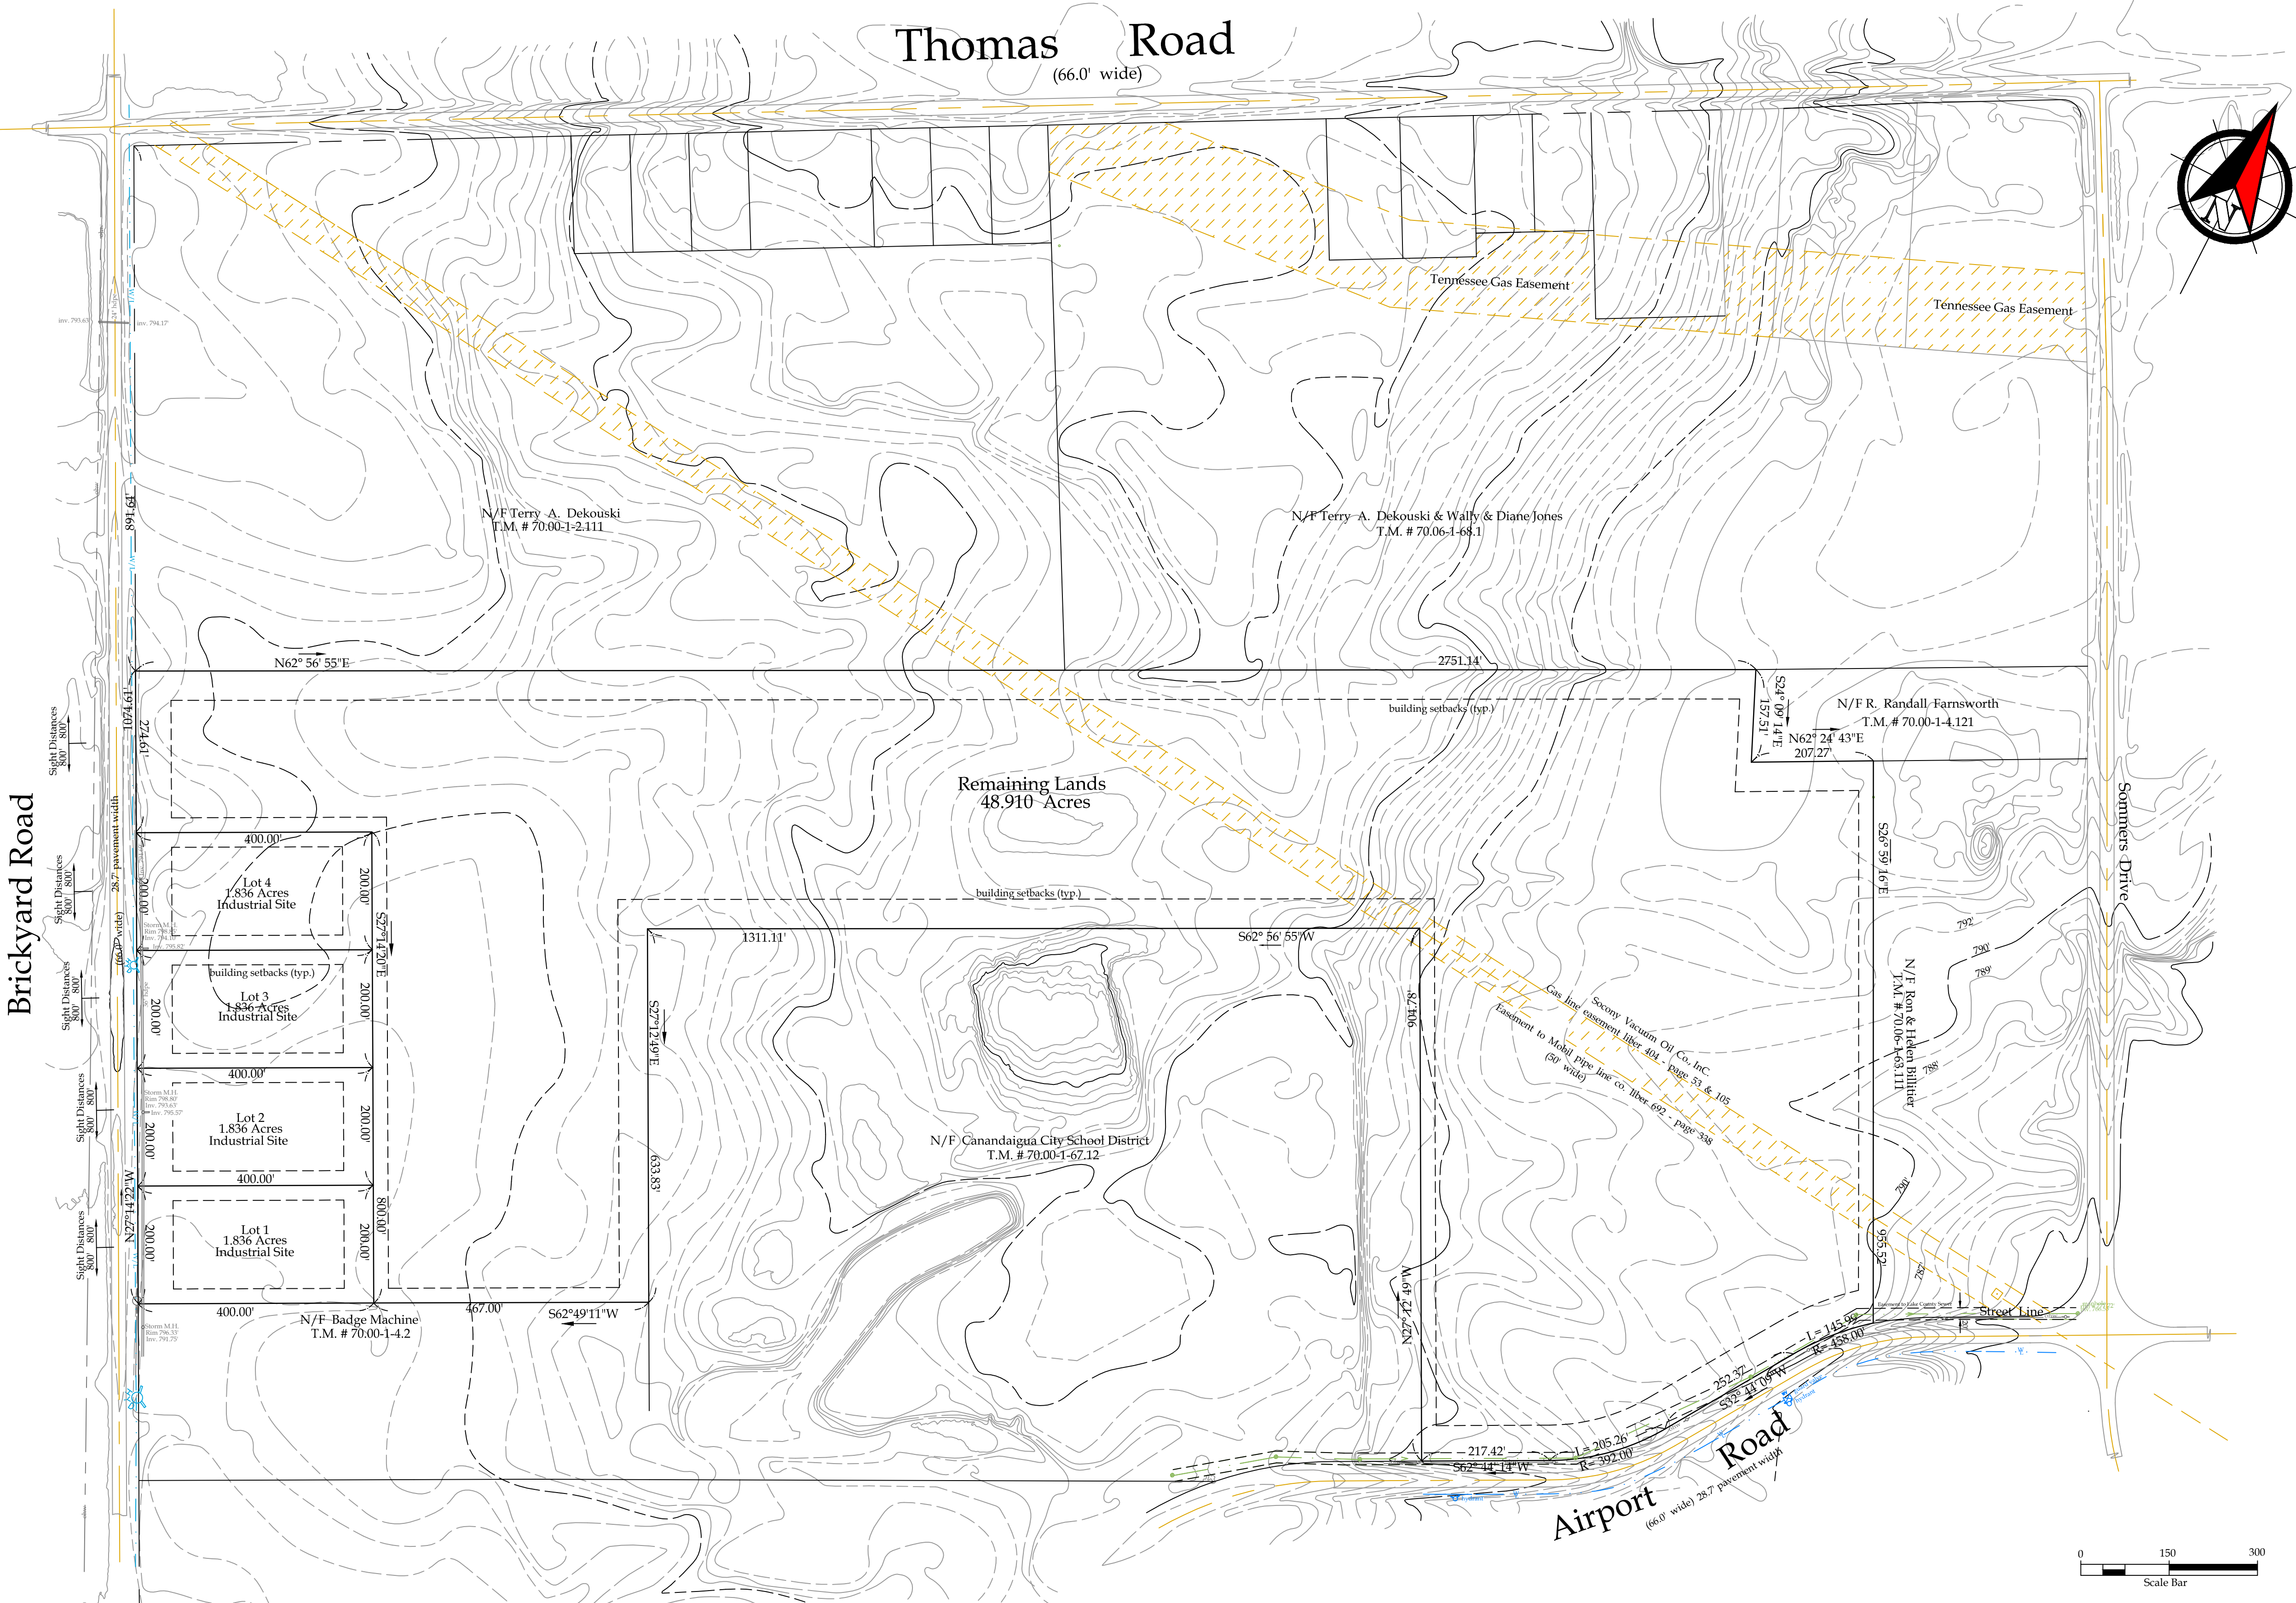

Planning Board Chairman _____ signed

Legend

✖ Iron pin or pipe found	▲ P.K. nail found
✖ Iron pin set	▲ P.K. nail set
● Drill hole	▣ Concrete Monument
○ Utility pole	⬤ Benchmark
— E/T	— Utility lines
— E/T	— R.O.W. line
— Property lines	— Centerline

Revisions			
NO.	Date	Description	By

This is to certify that I am a Licensed Land Surveyor and that this plan was completed on January 15, 2022 from notes of an instrument survey performed on January 4, 2022.

Rocco A. Venezia
License No. 049761 signed



Subbdivision Plan prepared for:

Uptowne Pointe LLC
5120 Laura Lane
Canandaigua NY 14424

Showing Land

at
2361 Brickyard Road
Town of Canandaigua
County of Ontario State of New York

File Brickyard Industrial Sites
T.m. # 70.00-1-67.111
Scale 1"= 150'

Rocco A. Venezia
Land Surveyor

5120 Laura Lane

Canandaigua New York, 14424

www.veneziasurvey.com

(585)396-3267

Fax. No. (585) 396-0131

E-mail rocco@veneziasurvey.com